


MEDIAN BARRIER DETAIL  
NOT TO SCALE

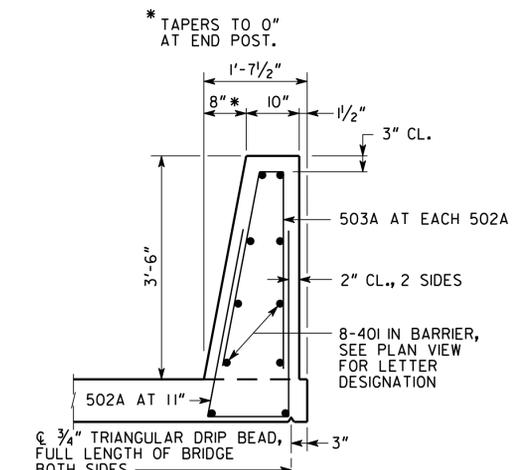


BARRIER DETAIL  
NOT TO SCALE

R = DIMENSION MEASURED NORMAL TO PGL LINE


\* PLACE 2 600 BARS BETWEEN EACH PAIR OF 400 BARS IN TOP OF SLAB OVER INTERMEDIATE BENTS.

\*\* ALTERNATE 400A AND 400B BARS ACROSS DECK TO STAGGER LAP LOCATION.


NOTE: SEE FRAMING PLAN FOR DIAPHRAGM LOCATION.

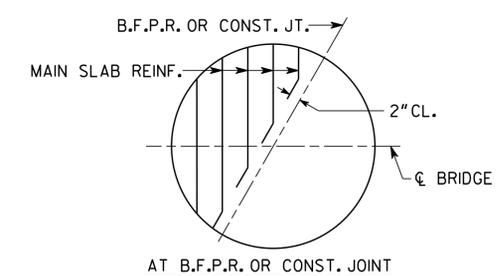

BAR BENDING DETAILS AT SKEWED JOINTS  
NOT TO SCALE

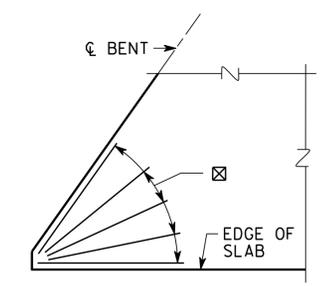

SKEWED CORNER DETAIL  
NOT TO SCALE

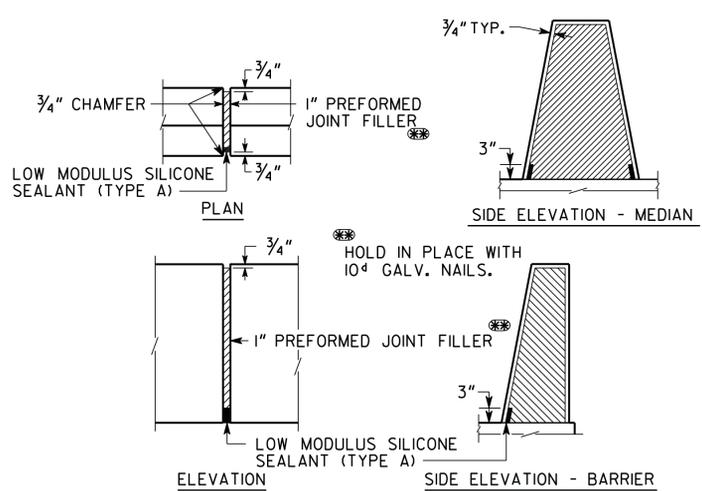

DETAILS OF 1" EXPANSION JOINT IN MEDIAN & BARRIER  
NOT TO SCALE

BRIDGE NO. 5

THE LPA GROUP INCORPORATED  
TRANSPORTATION CONSULTANTS  
3995 ENGINEERING DRIVE  
WORKSS, GEORGIA 30092  
1770 255-5118

GEORGIA  
**DEPARTMENT OF TRANSPORTATION**  
ENGINEERING DIVISION-OFFICE OF BRIDGES AND STRUCTURES

DECK PLAN - SPAN 3  
JIMMY DELOACH CONNECTOR  
OVER TRIBUTARY TO ST. AUGUSTINE CREEK  
CHATHAM COUNTY CSMSL-0008-00(690)

SCALE: AS SHOWN JULY 2013

DESIGNED	JCW	CHECKED	JPS/ANZ	REVIEWED	DLC/WMD
DRAWN	JCW/BSB	DESIGN GROUP	SKG	APPROVED	BFR