
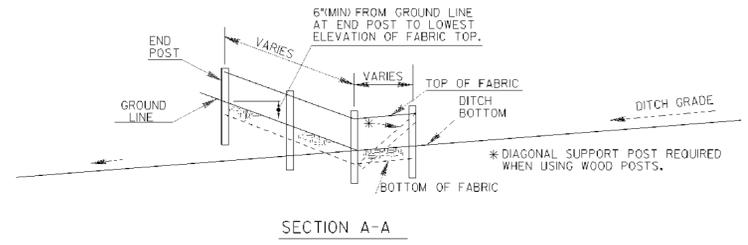


RELEASED FOR CONSTRUCTION - 07-23-13



1/18/2011 3:13:13 PM \\GDOT-DSX\OFFICE\PLANS\126379\0008690\Drawings\Construction\_Details\D-24D-P00.dwg 66-898

STATE	PROJECT NUMBER	SHEET NO.	TOTAL SHEETS
GA.			

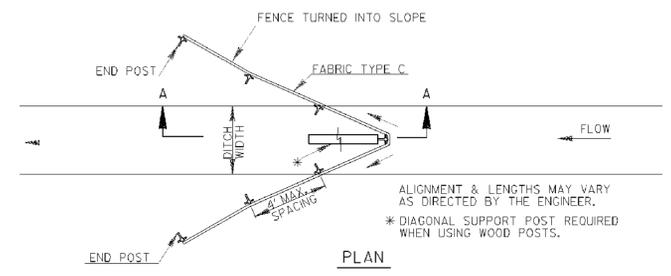

GRADE OF DITCH	MINIMUM SPACING (FEET)
LESS THAN 1%	100' ±
1% TO 2%	100' ±
2% TO 3%	50' ±
3% TO 4%	50' ±
4% TO 5%	25' ±
4% TO <8%	25' ±

FABRIC CHECK DAM  
DITCH WITH SIDE SLOPES 6:1 OR GREATER AND DEPTHS OVER 36"

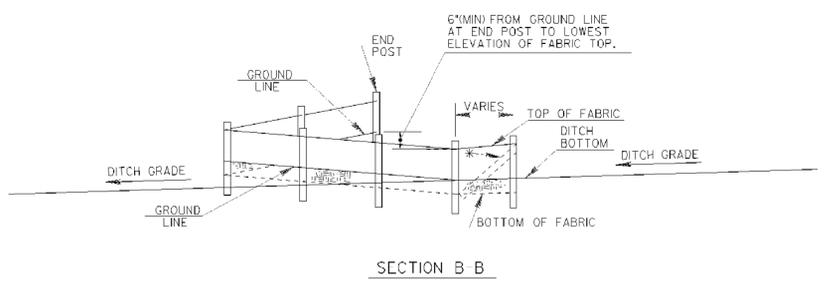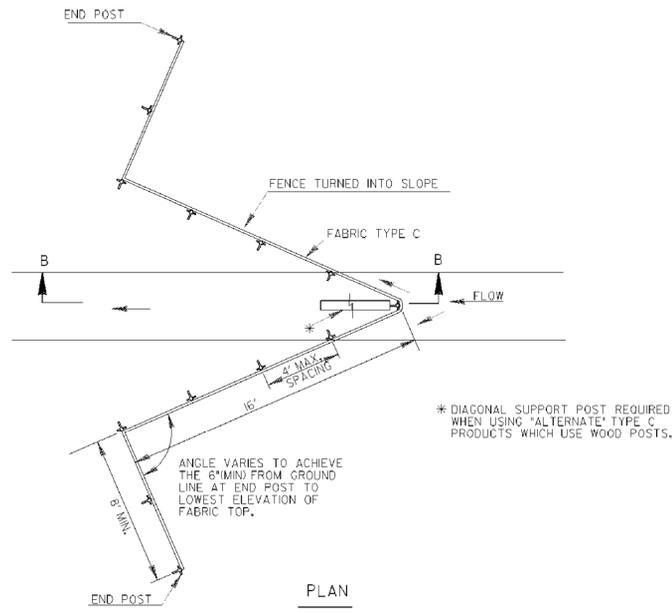

- NOTE:
1. THE MAXIMUM DRAINAGE AREA FOR FABRIC CHECK DAMS SHALL BE 1ACRE.
  2. TEMPORARY SILT FENCE SHALL NOT BE PLACED WITHIN STATE WATERS.

FABRIC CHECK DAM  
DITCH WITH SIDE SLOPES FLATTER THAN 6:1 (ALL MEDIANS) OR DEPTHS LESS THAN 36"

DEPARTMENT OF TRANSPORTATION STATE OF GEORGIA	
CONSTRUCTION DETAILS TEMPORARY SILT FENCE FABRIC CHECK DAM	
NO SCALE	JANUARY 2011
NUMBER D-24D (SHEET 4 OF 4)	

**THE LPA GROUP**  
 TRANSPORTATION CONSULTANTS  
 3595 ENGINEERING DRIVE  
 NORCROSS, GEORGIA 30092  
 (770) 263-9118


STATE OF GEORGIA  
 DEPARTMENT OF TRANSPORTATION  
 OFFICE: INNOVATIVE PROGRAM DELIVERY  
**EROSION CONTROL  
 CONSTRUCTION DETAILS**