



NOTE:
 THE CONTRACTOR SHALL RECONNECT THE EXISTING FIBER INTO NEW SIGNAL CONTROLLER. THIS WORK SHALL BE INCLUDED IN THE OVERALL COST OF THE PROJECT.

SEE SHT 27-004 FOR INSTALLATION

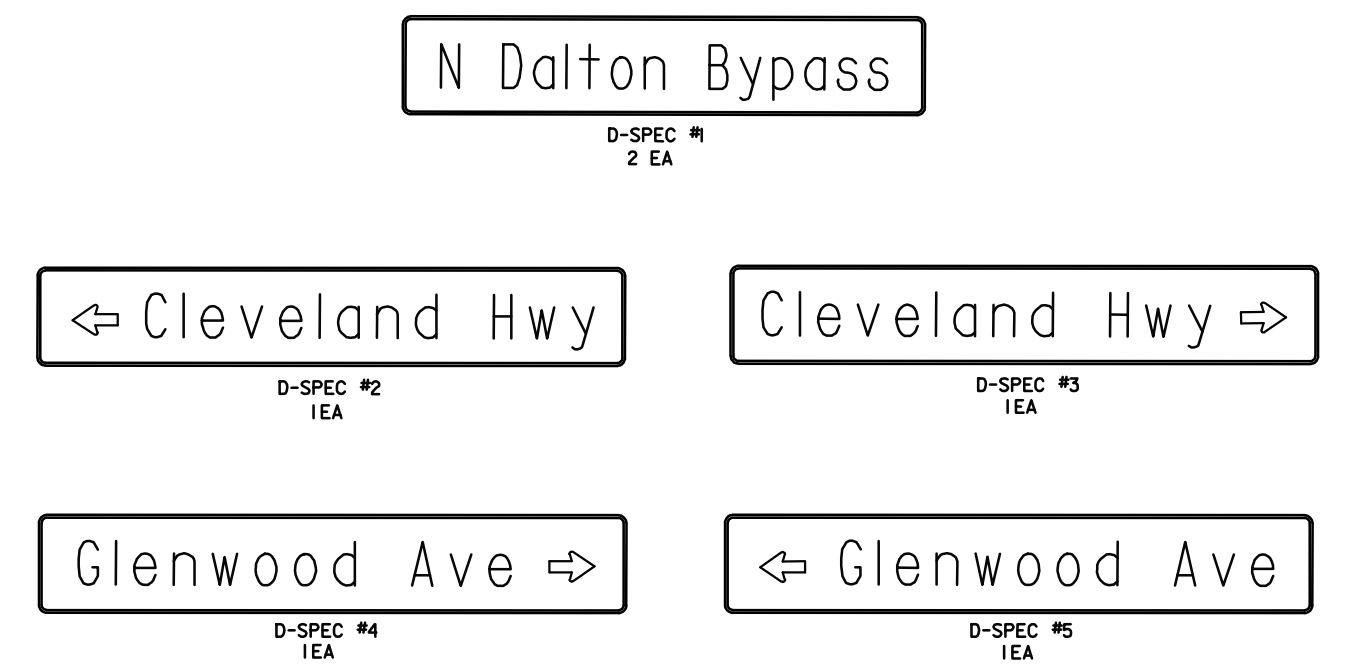

GRESHAM SMITH AND PARTNERS

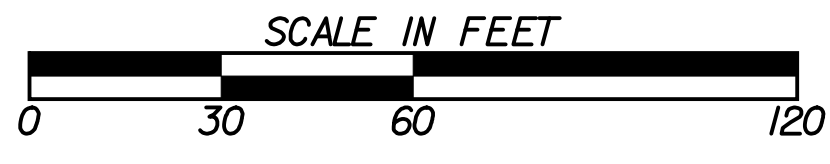

REVISION DATES

STATE OF GEORGIA
 DEPARTMENT OF TRANSPORTATION
 OFFICE: PROGRAM DELIVERY
SIGNAL PLANS
N. DALTON BYPASS @ CLEVELAND HWY. & GLENWOOD AVE.
 PROJECT: CSSFT-0008-00(719) COUNTY: WHITFIELD
 DRAWING No. 27-002