



DEPARTMENT OF TRANSPORTATION STATE OF GEORGIA

EROSION, SEDIMENTATION, & POLLUTION CONTROL PLAN PEEPLER ELEMENTARY & RISING STARR MIDDLE SAFE ROUTES TO SCHOOL FAYETTE COUNTY FEDERAL AID PROJECT

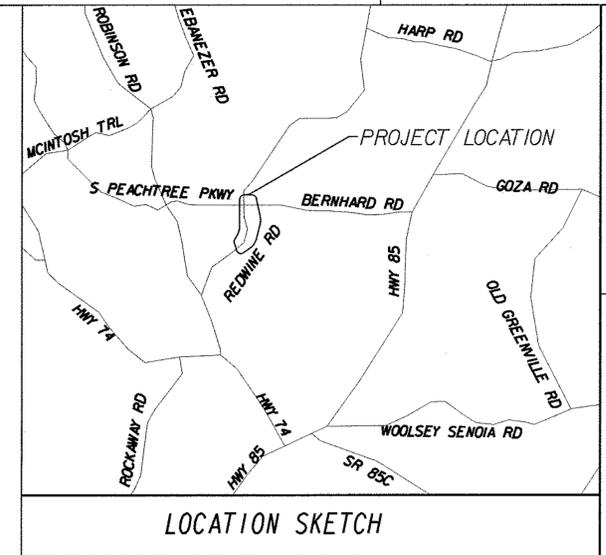


"I certify that this Erosion, Sedimentation and Pollution Control Plan has been prepared in accordance with Part IV, of the General NPDES Permit No. GARI00002."

"I certify that the permittee's Erosion, Sedimentation and Pollution Control Plan provides for an appropriate and comprehensive system of best management practices required by the Georgia Water Quality Control Act and the document "Manual for Erosion and Sediment Control in Georgia" (Manual) published by the State Soil and Water Conservation Commission as of January 1 of the year in which the land disturbing activity was permitted, provides for the sampling of the receiving water(s) or the sampling of the storm water outfalls and that the designed system of best management practices and sampling methods is expected to meet the requirements contained in the General NPDES Permit No. GARI00002."

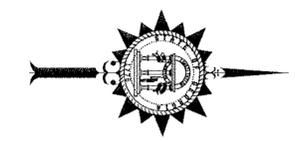

FEDERAL ROUTE *N/A
STATE ROUTE *N/A
P. I. NO. 0009440

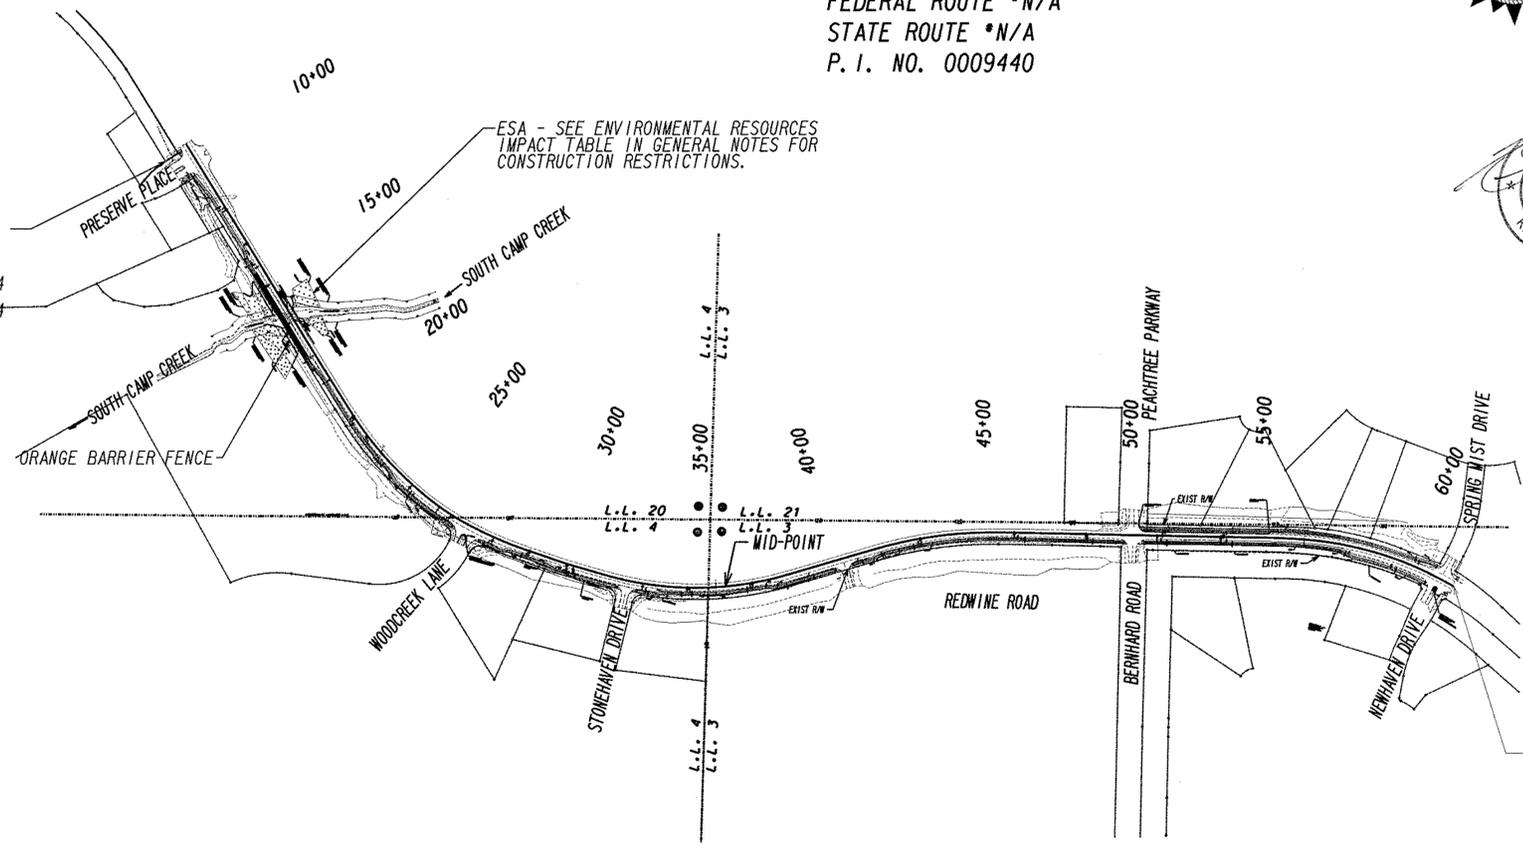


5/13/2011



Signature Kevin B. Ergle KEVIN ERGLE GWSCC LEVEL II
CERTIFICATION NUMBER: 0000049005

Signature Gerald Ross GERALD ROSS GWSCC LEVEL II
CERTIFICATION NUMBER: 0000044443

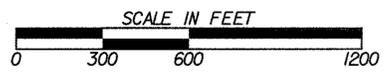

COUNTY NO. 113
LAND DISTRICT 6
LAND LOTS 3, 4, 20, 21
THIS PROJECT IS LOCATED 100% IN CONGRESSIONAL DISTRICT NO. 3
THIS PROJECT IS LOCATED 100% IN FAYETTE COUNTY

PRIMARY PERMITEE:
GERALD ROSS, P.E.
GEORGIA DEPARTMENT OF TRANSPORTATION
600 WEST PEACHTREE STREET, NW
ATLANTA, GEORGIA 30308
TELEPHONE: (404) 631-1000

24 HOUR LOCAL CONTACT:
NAME: _____
COMPANY: _____
TELEPHONE: _____

MID-POINT COORDINATES
STA: 35+89.90
Latitude: 33° 21' 50.76"
Longitude: -84° 31' 11.73"

PLANS COMPLETED 05-13-2011

REQUESTED BY	PAGE NUMBER	DATE	SIGNATURE	GSWCC LEVEL II*

50-01

Kimley-Horn and Associates, Inc.
Engineering, Planning, and Environmental Consultants
817 W. Peachtree Street NW, Suite 601
Atlanta, GA 30308