



INSTALL P2 AND P8 LED COUNTDOWN PEDESTRIAN SIGNAL HEADS, PUSH BUTTONS, AND SIGNS ON NEW PEDESTAL POLE
 INSTALL TYPE 2 PULLBOX
 INSTALL CONDUIT, NONMETAL, TYPE 2, 2-2"
 EXISTING CABINET TO REMAIN
 INSTALL CONDUIT, 1-2", TYPE 3 IN 3" DIRECTIONAL BORE

INSTALL P8 LED COUNTDOWN PEDESTRIAN SIGNAL HEAD, PUSH BUTTON, AND SIGN ON NEW PEDESTAL POLE
 INSTALL TYPE 2 PULLBOX
 INSTALL CONDUIT, 1-2", TYPE 3 IN 3" DIRECTIONAL BORE
 INSTALL TYPE 2 PULLBOX
 INSTALL P8 LED COUNTDOWN PEDESTRIAN SIGNAL HEAD, PUSH BUTTON, AND SIGN ON NEW PEDESTAL POLE


PHASING DIAGRAM

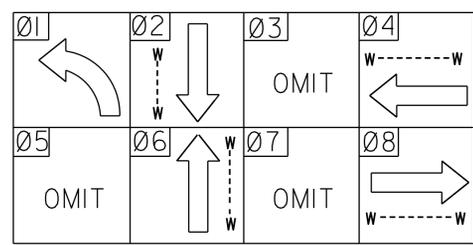


PEDESTRIAN SIGNS

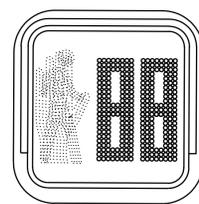

P2,P4,P6,P8

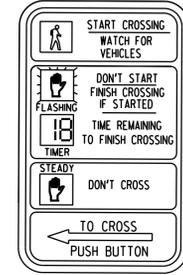

R1 Ø-3E(L)
9' X 12'

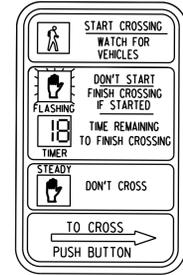

R1 Ø-3E(R)
9' X 12'

REVISION DATES