
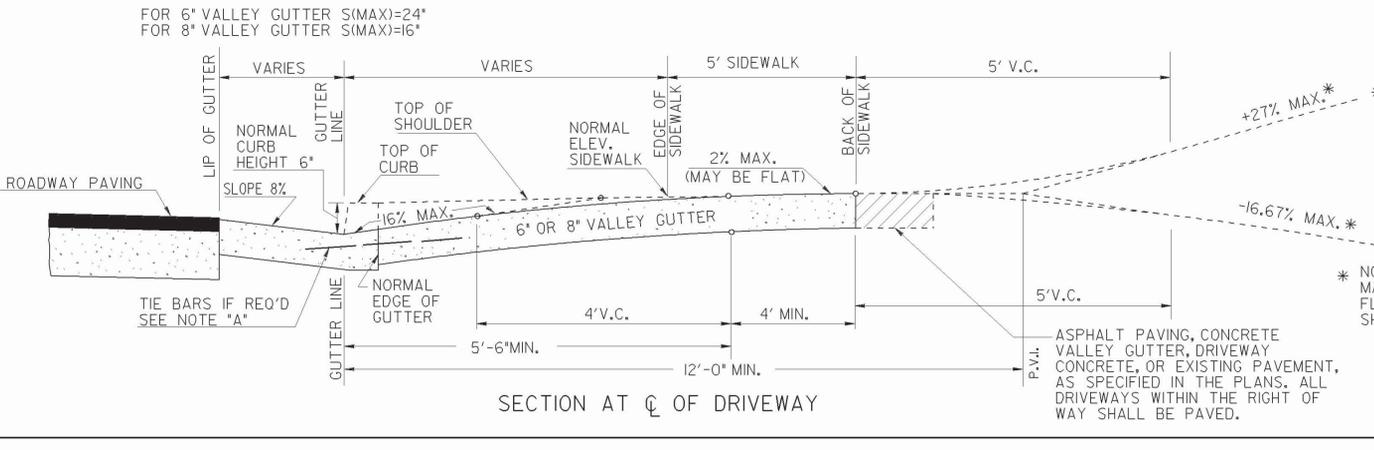
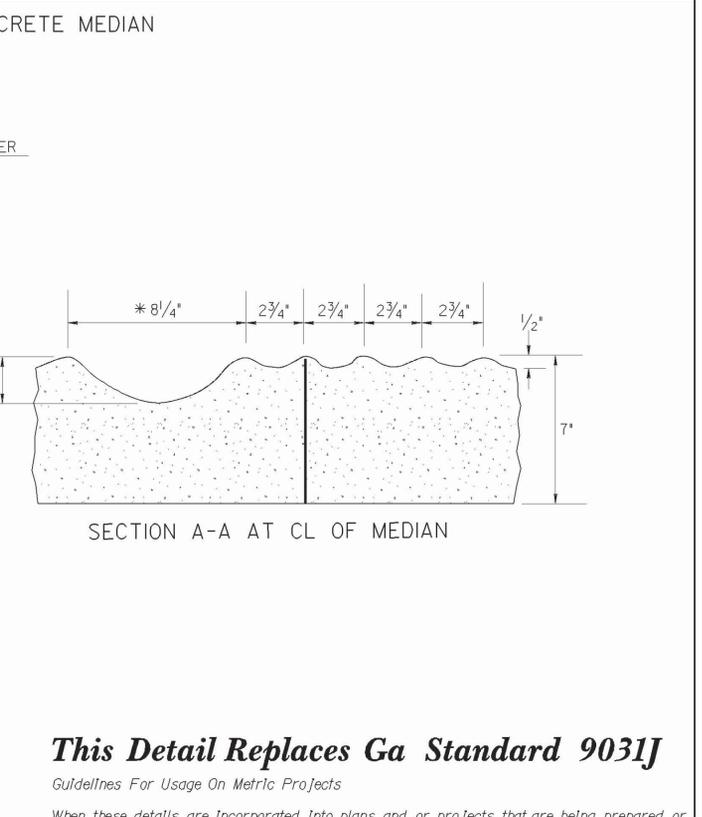
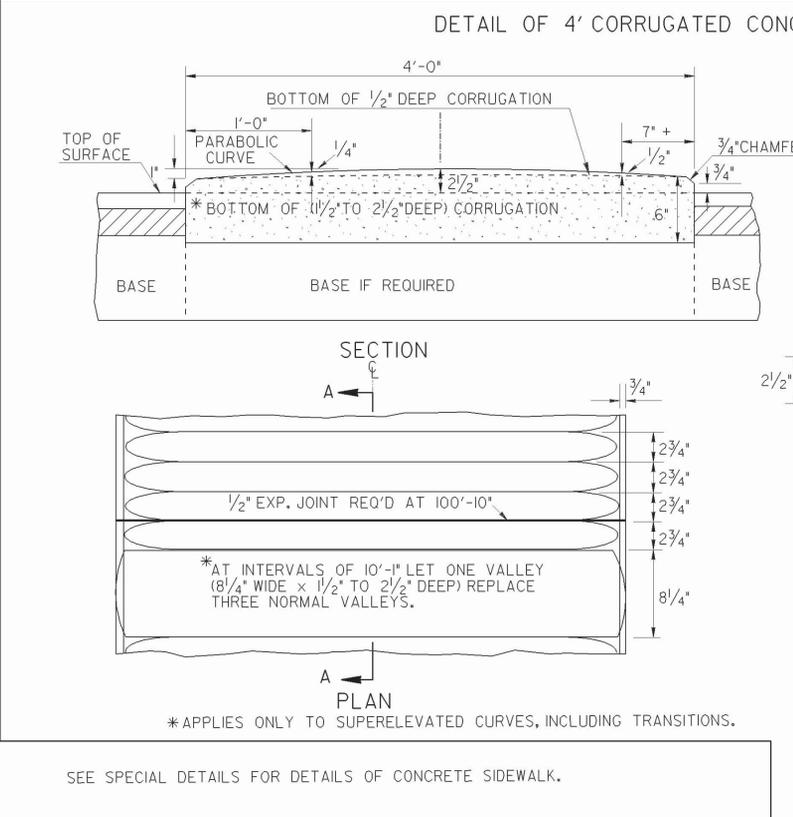
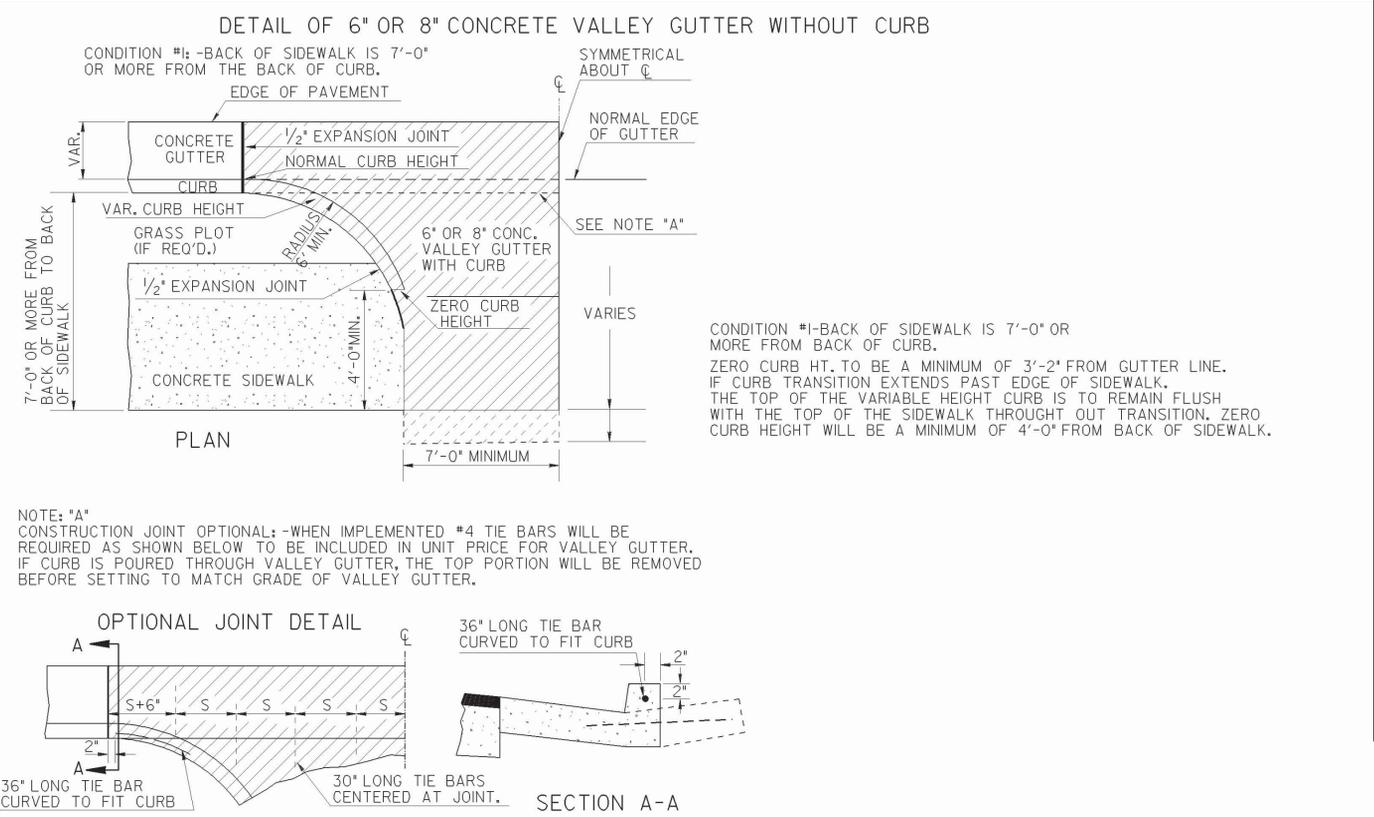
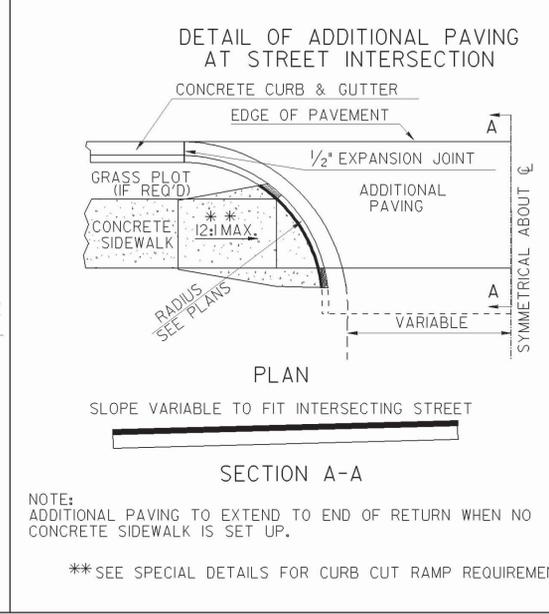
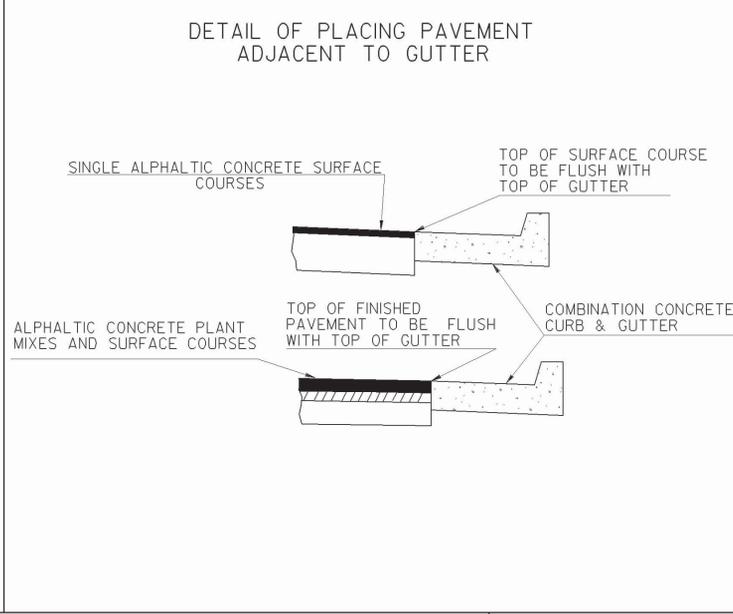


STATE	PROJECT NUMBER	SHEET NO.	TOTAL SHEETS
GA.		58	71

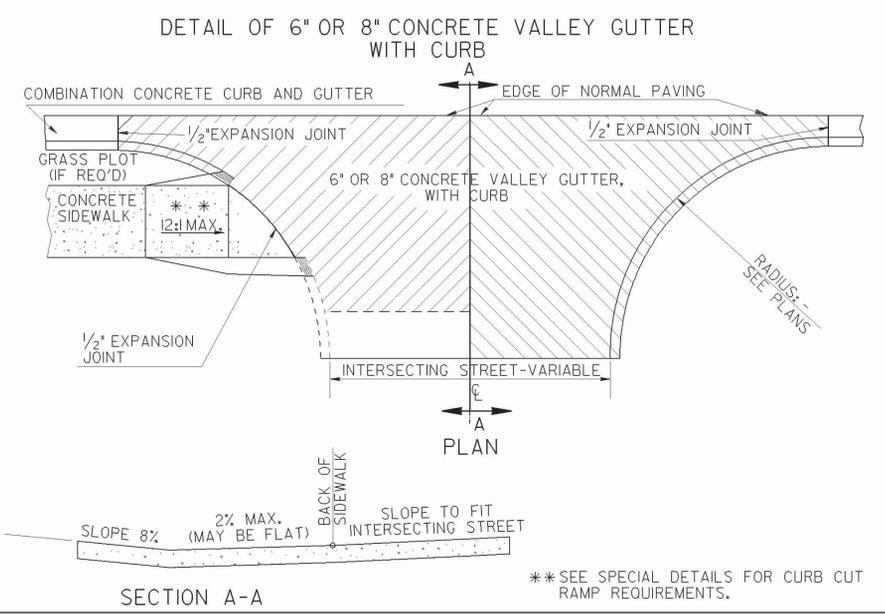

**This Detail Replaces Ga Standard 9031J**  
Guidelines For Usage On Metric Projects

When these details are incorporated into plans and/or projects that are being prepared or constructed in metric units, exact or precise conversion to metric units is not required. The dimensions shown that are in feet and inches may be converted to corresponding metric units using the following "Rounded-Off" conversion factors: 1"=25mm, 4"=100mm, and 12" or 1'=300mm. All measurement notes that refer to linear feet and square yards shall be interpreted to mean linear meters and square meters.

ADDED PAVEMENT NOTE, REV	7-21-11	DEPARTMENT OF TRANSPORTATION
DRIVEWAY SECTION		STATE OF GEORGIA
REV. PAVEMENT NOTES	2-2-03	CONSTRUCTION DETAIL
REVISED	4-11-02	CONCRETE VALLEY GUTTER AT STREET INTERSECTION
REVISED	4-3-02	6" OR 8" CONCRETE VALLEY GUTTER AT DRIVE
BY	DATE	PLACING PAVEMENT ADJACENT TO GUTTER
		ADDITIONAL PAVING AT STREET INTERSECTION
		4' CORRUGATED CONCRETE MEDIAN
		NO SCALE
		MARCH 12, 2002
		NUMBER
		A2