

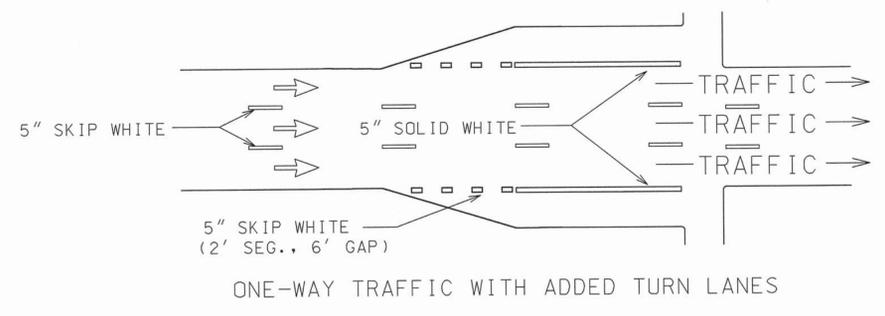
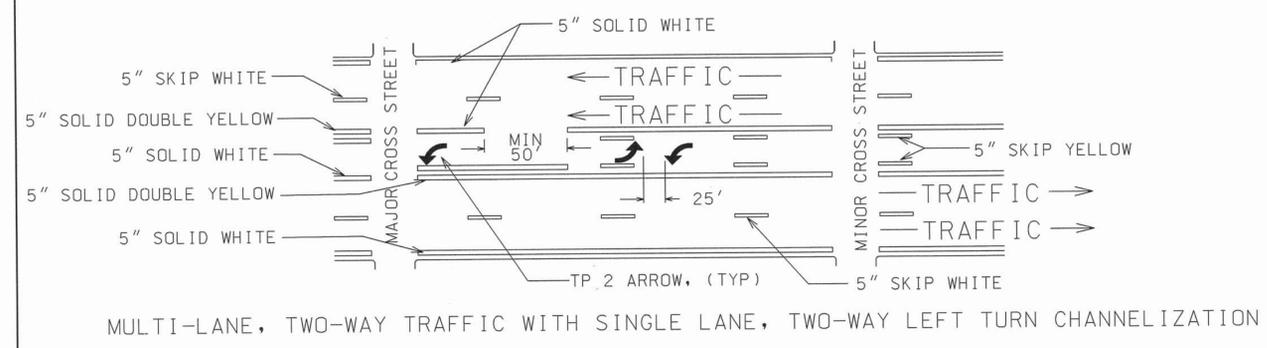
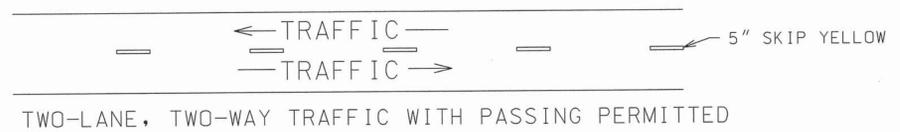
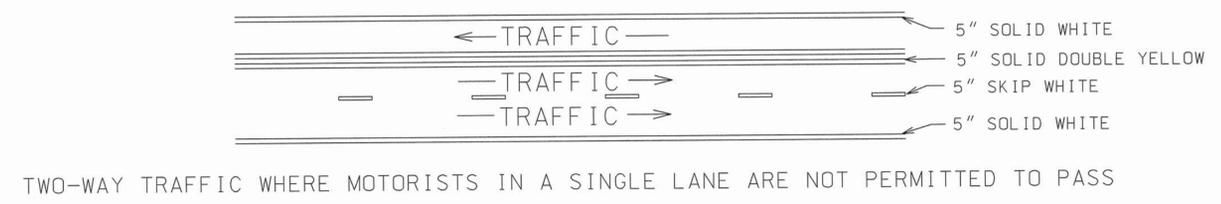
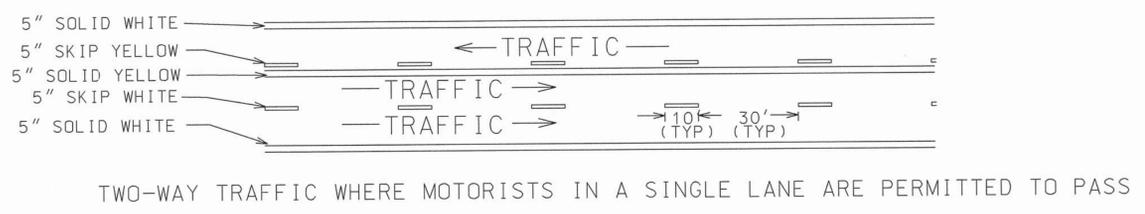
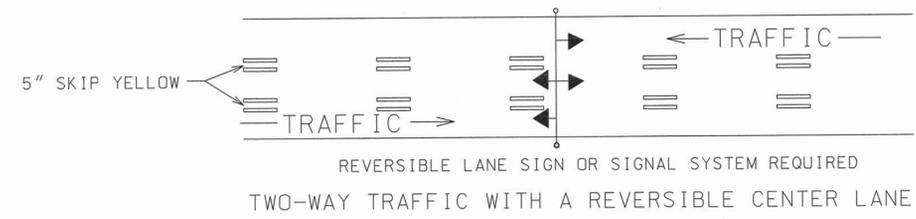
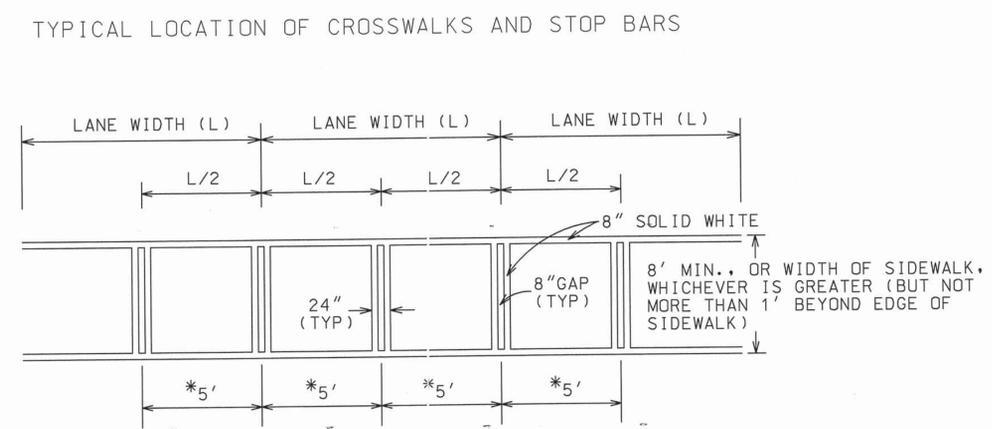


STATE	PROJECT NUMBER	SHEET NO.	TOTAL SHEETS
GA.		69	71

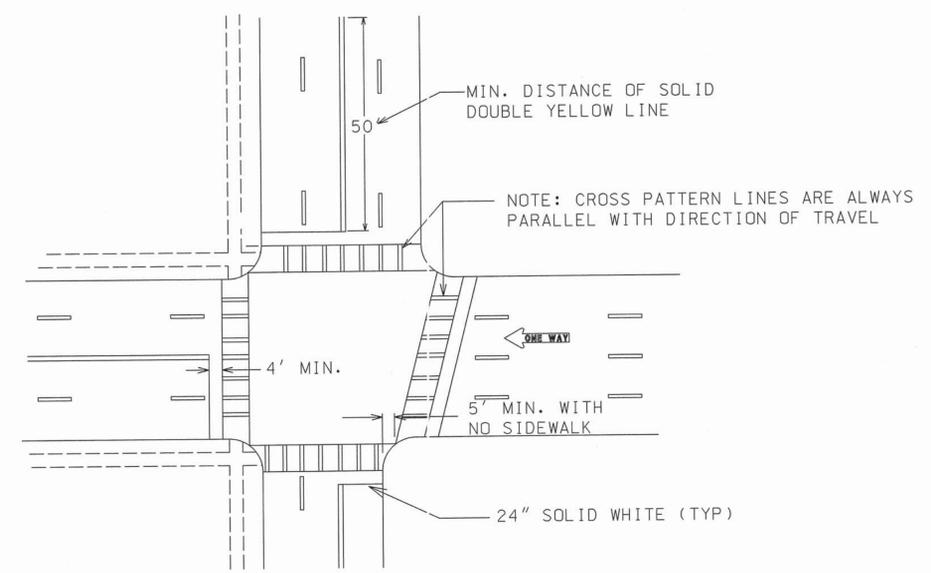

- GENERAL NOTES:
1. SPACING BETWEEN DOUBLE LINES SHALL BE EQUAL TO THE LINE WIDTH.
 2. EDGE LINES SHALL BE PLACED A MINIMUM OF 4 INCHES FROM THE NORMAL EDGE OF PAVEMENT.

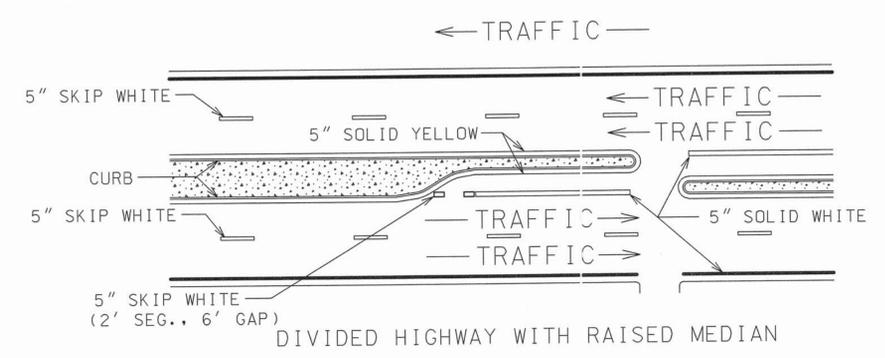

DATE	REVISIONS	GEORGIA DEPARTMENT OF TRANSPORTATION OFFICE OF TRAFFIC SAFETY & DESIGN
		DETAILS OF PAVEMENT MARKING PLACEMENT NON-LIMITED ACCESS ROADWAY
		NO SCALE
		JANUARY 2000