


8/23/2007 11:12:30 AM \\GDOT-DSN\GDPLOT\009542\11x17\_pen\p01.gpr gdwens M:\GARY\REVISED\5046H\5046H.prt 100-HUB

8/23/2007 7:12:30 AM \\GDOT-DSN\GDPLOT\009542\11x17\_pen\p01.gpr gdwens M:\GARY\REVISED\5046H\5046H.prt




DETAIL A

TRANSVERSE CONSTRUCTION OF SAWED CONTRACTION JOINTS

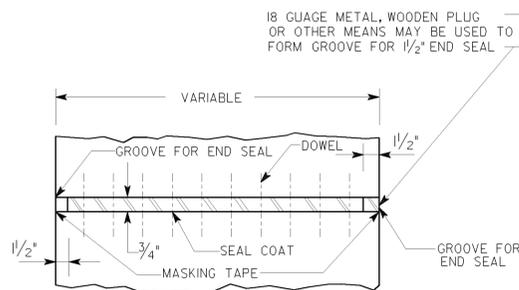


DETAIL C

PLAN OF TRANSVERSE EXPANSION JOINT BETWEEN PAVEMENT AND BRIDGE APPROACH SLAB

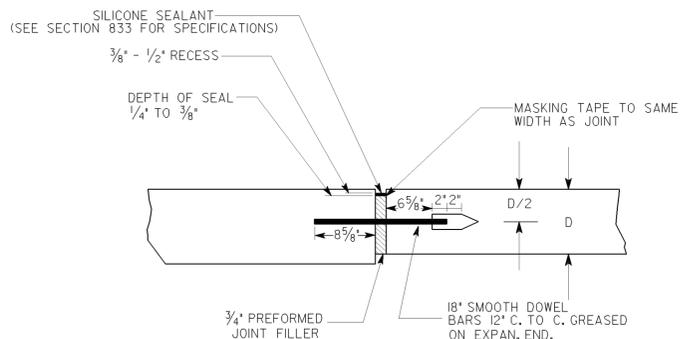


DETAIL D EXPANSION JOINT

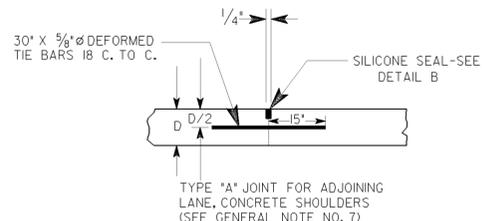


DETAIL E ADJOINING LANES, CONCRETE SHOULDER, LONGITUDINAL SAWED OR FORMED JOINTS

FOR DETAILS OF SHOULDER SEE PLANS

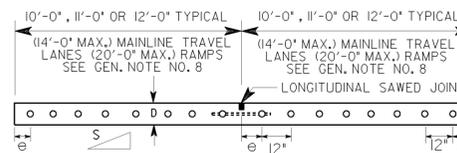

SEE PLANS FOR REQUIRED SLOPE UNIFORM THICKNESS DOWELED PORTLAND CEMENT CONCRETE PAVING WITH CENTER JOINT AND TIE BARS AND 90° TRANSVERSE CONTRACTION JOINTS AT 15 FT. INTERVALS e = 6" UNLESS SPECIFIED OTHERWISE

SECTION A-A SECTION THROUGH TRANSVERSE JOINT

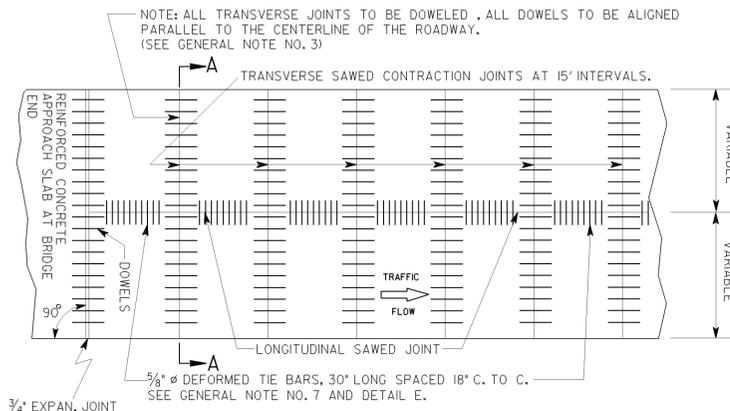


STANDARD JOINT LAYOUT


WHERE A NEW LANE WILL BE ADJOINING AN EXISTING P.C. CONCRETE PAVED LANE, THE SPACING FOR THE TRANSVERSE JOINTS IN THE NEW LANE WILL BE VARIED FROM THAT SHOWN ABOVE WHERE NECESSARY TO MATCH THE TRANSVERSE JOINTS IN THE EXISTING LANE. WHEN EXISTING PAVING JOINTS EXCEED 25 FEET IN LENGTH AN INTERMEDIATE TRANSVERSE JOINT WILL BE ESTABLISHED IN THE NEW LANE AT MID-SLAB.

REQUIRED DOWEL BAR DIAMETERS

Table with 2 columns: PAVEMENT THICKNESS (D) and DOWEL BAR DIAMETERS. Rows include 6", 7", 8", 9", 10", 11", and 12" thicknesses.

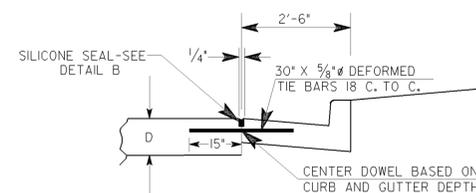

DETAIL F ADJOINING CURB AND GUTTER

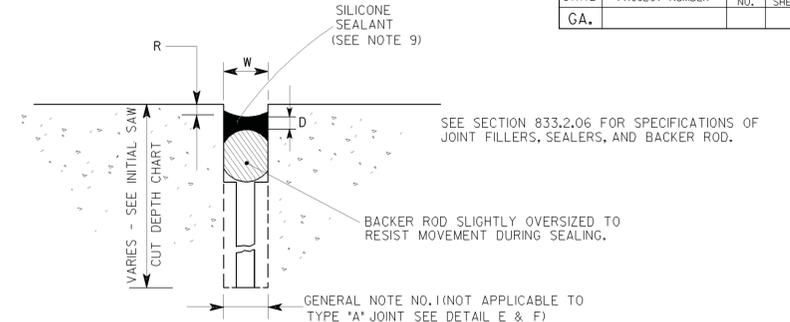

DETAIL B CONTRACTION OR CONSTRUCTION JOINT

JOINT SCHEDULE table with columns: TYPE, W, D, R. Rows include Transverse Joint, Longitudinal Sawed Joint, and Joint for Adjoining Lane.

REQUIRED MINIMUM DEPTH OF INITIAL SAW CUT FOR LONGITUDINAL AND TRANSVERSE JOINTS. ALL INITIAL CUTS TO BE 1/8" IN WIDTH.

Table with 2 columns: DEPTH OF PAVEMENT D and DEPTH OF CUT. Rows include 6", 7", 8", 8 1/2", 9", 10", 11", and 12" pavement depths.

GENERAL NOTES:

- 1. THE LOCATION OF THE INITIAL SAW CUT MAY VARY BETWEEN THESE LINES.
2. CONTRACTION JOINT FOR CONCRETE SHOULDERS SHALL CONFORM WITH TRANSVERSE SAWED CONTRACTION JOINT IN MAINLINE PAVEMENT.
3. TRANSVERSE JOINTS SHALL BE PERPENDICULAR TO THE CENTER LINE OF THE LANE BEING PLACED, EXCEPT WHERE NEW LANES ARE PLACED AGAINST EXISTING LANES WITH SKEWED JOINTS. THE NEW JOINTS WILL MATCH THE SKEW OF THE EXISTING PAVEMENT.
4. JOINTS IN ACCELERATION AND DECELERATION LANES ARE TO COINCIDE WITH MAINLINE JOINTS, BUT MAY BE NORMAL TO ACCELERATION OR DECELERATION EDGE.
5. GA. STD. SPECIFICATIONS (SEC. 430) FOR TOLERANCE ON DOWELS.
6. CASES WHERE CONCRETE CURB AND GUTTER IS PLACED ADJACENT TO A CONCRETE ROADWAY SLAB, THE LONGITUDINAL JOINT SHALL BE SAWED AND SEALED OF FORMED AND SEALED AS A LONGITUDINAL JOINT AS SHOWN BY THE STANDARD.
7. NO TIE BAR SHALL BE LOCATED CLOSER THAN 18" TO A TRANSVERSE JOINT, WHERE NEW CONCRETE WILL BE ADJOINING EXISTING CONCRETE, DO NOT TIE NEW CONCRETE TO EXISTING CONCRETE.
8. SPACING BETWEEN LONGITUDINAL JOINTS SHALL NOT EXCEED 14'-0" FOR MAINLINE TRAVEL LANES. RAMP PAVEMENT SECTIONS OVER 14'-0" WIDE SHALL HAVE A LONGITUDINAL JOINT ALONG THE CENTERLINE AND THE SPACING BETWEEN LONGITUDINAL JOINTS SHALL NOT EXCEED 20'-0".
9. WHEN SELF LEVELING SILICONE SEALANT IS USED, TOOLING OF THE SEALANT TO OBTAIN A CONCAVE SURFACE IS NOT REQUIRED IF SEALANT MEETS DIMENSIONS OF DETAIL B.

DEPARTMENT OF TRANSPORTATION STATE OF GEORGIA STANDARD JOINT DETAILS FOR PORTLAND CEMENT CONCRETE PAVING. Includes revision table and approval signatures.

THE LPA GROUP TRANSPORTATION CONSULTANTS A UNIT OF MICHAEL BAKER CORPORATION 3595 ENGINEERING DRIVE NORCROSS, GEORGIA 30092 (770) 263-9118

REVISION DATES

STATE OF GEORGIA DEPARTMENT OF TRANSPORTATION OFFICE: INNOVATIVE PROGRAM DELIVERY GEORGIA STANDARDS

RELEASED FOR CONSTRUCTION - 12/05/11