


8/7/03 1:24:04 PM \\GDOT-DSN\GDPLOT\GCF\qo_Tiff_Output.ref_darby9_M:\Dev\9\send_to_website\tempforchange\9031L.prf_00-R06


STATE	PROJECT NUMBER	SHEET NO.	TOTAL SHEETS
GA.			

RELEASED FOR CONSTRUCTION - 12/05/11


DETAILS OF RETAINING WALL TYPICAL SECTIONS

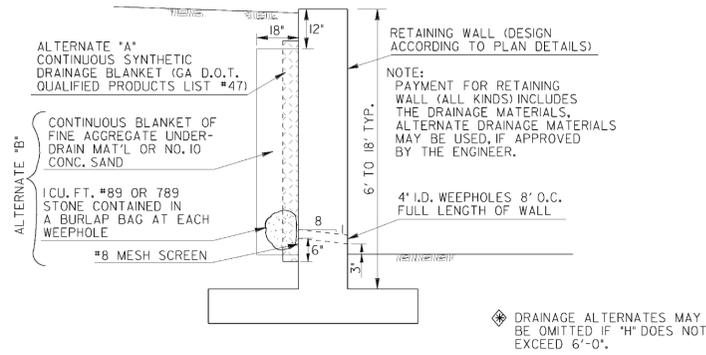

STANDARD DRAINAGE FOR RETAINING WALLS
(FOR HEIGHTS FROM 6 FT. TO 18 FT. - SPECIAL DESIGN DRAINAGE REQUIRED FOR RETAINING WALLS OVER 18 FT. IN HEIGHT.)

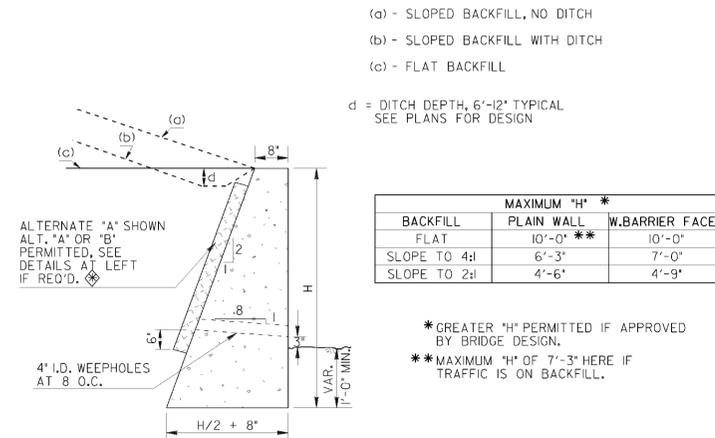


TYPICAL SECTION FOR GRAVITY TYPE WALL
MATERIALS: CLASS "B" CONC. OR MORTAR RUBBLE MASONRY.

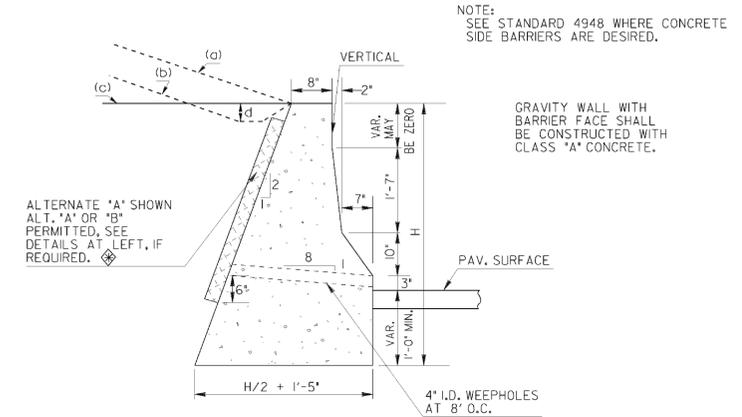


TYPICAL SECTION FOR GRAVITY WALL WITH BARRIER FACE

DETAIL FOR RAISING HEADWALL

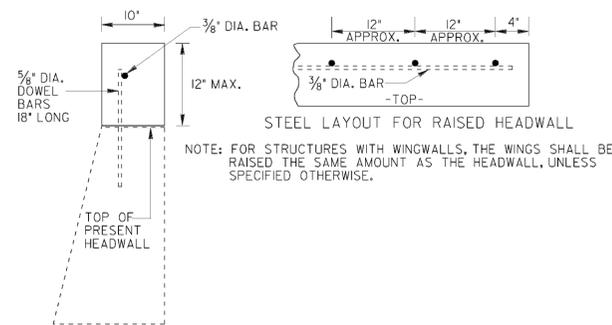

TYPICAL PIPE PLUG

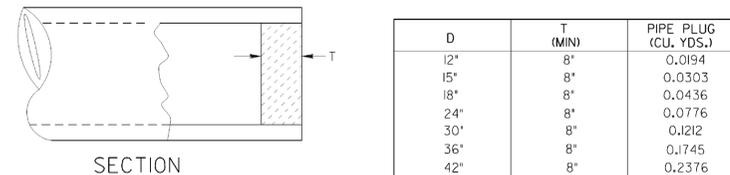

6-30-98		4-30-84		2-15-83		DATE		DEPARTMENT OF TRANSPORTATION STATE OF GEORGIA	
REDRAWN	ADD PIPE PLUG DETAILS	RET. WALL	"H" TABLE	ADDED	REVISION	STANDARD RETAINING WALL TYPICAL SECTIONS, RAISING HEADWALL, AND TYPICAL PIPE PLUG.			
NO SCALE:								REV. & REDR. DECEMBER, 1982	
G.J.P.	REV. & R.M.J.	(SUBMITTED)	STATE ROAD & AIRPORT DESIGN ENGR.			NUMBER 9031L		SHEET 1 OF 2	
CHK.	R.K.C.	(APPROVED)	STATE HIGHWAY ENGINEER						

8/7/03 1:24:04 PM \\GDOT-DSN\GDPLOT\GCF\qo_Tiff_Output.ref_darby9_M:\Dev\9\send_to_website\tempforchange\9031L.prf

THE LPA GROUP

TRANSPORTATION CONSULTANTS

A UNIT OF MICHAEL BAKER CORPORATION

3595 ENGINEERING DRIVE
NORCROSS, GEORGIA 30092
(770) 263-9118

REVISION DATES

STATE OF GEORGIA
DEPARTMENT OF TRANSPORTATION
OFFICE: INNOVATIVE PROGRAM DELIVERY
GEORGIA STANDARDS