


NOTE: COLOR CODE WIRING IN EACH POLE:


- RED - RECEPTACLE
- BLUE - LIBERTYVILLE FIXTURE
- BLACK - HERITAGE FIXTURE

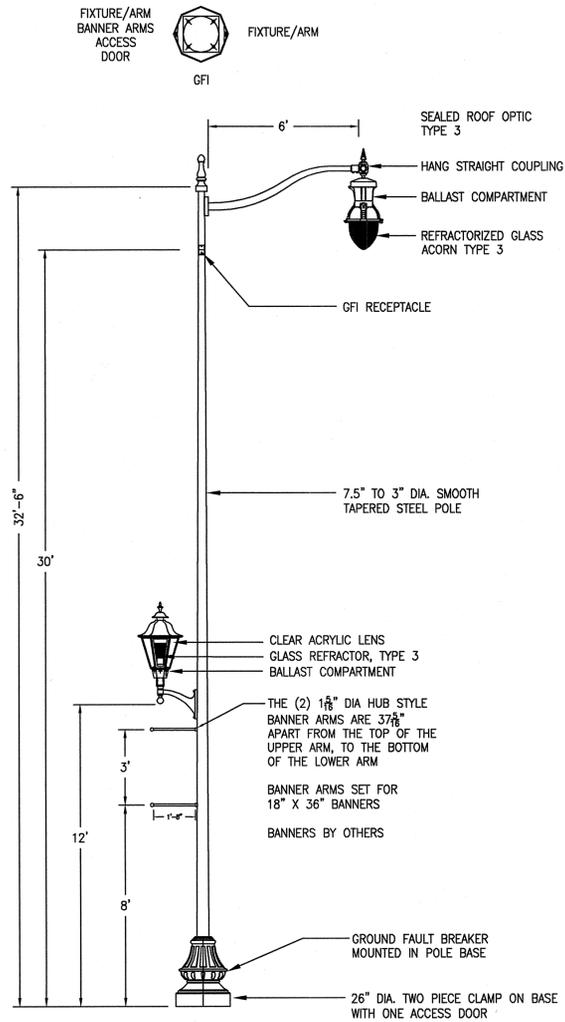

FINISH OF ASSEMBLY SHALL BE BLACK MATTE POWDER COATED.


DETAIL-A'
LIGHTING ASSEMBLY
(NOT TO SCALE)

(THIS LIGHTING STANDARD PAID FOR WITH PAY ITEM #681-3600 LTG STND, SPECIAL DESIGN)

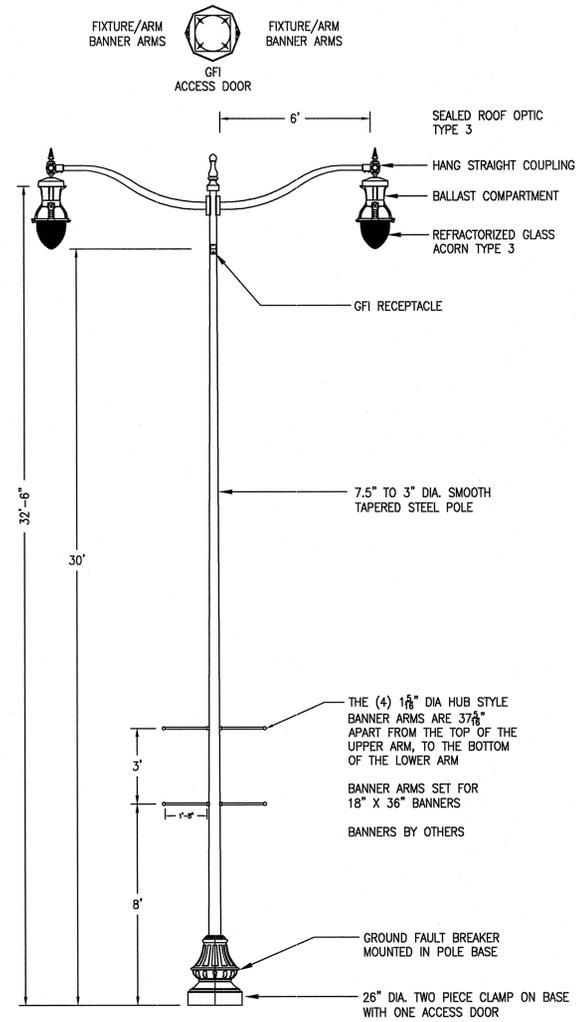

FINISH OF ASSEMBLY SHALL BE BLACK MATTE POWDER COATED.

DETAIL-B'
LIGHTING ASSEMBLY
(NOT TO SCALE)

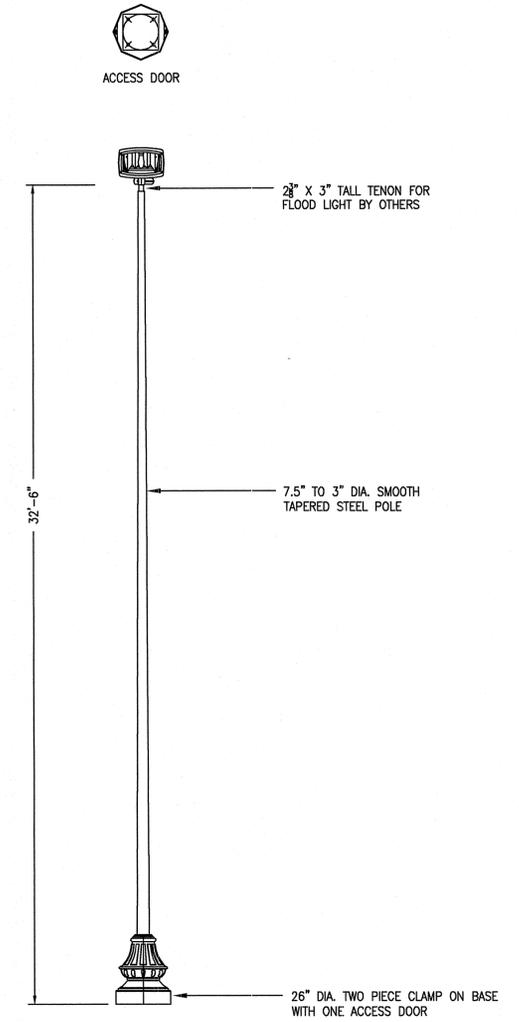

FINISH OF ASSEMBLY SHALL BE BLACK MATTE POWDER COATED.

DETAIL-C'
LIGHTING ASSEMBLY
(NOT TO SCALE)

© 2008 ATLANTA CONSULTING ENGINEERS, INC. ALL RIGHTS RESERVED. THESE CONSTRUCTION DOCUMENTS AND PERMITTED REPRODUCTIONS, IN WHOLE OR IN PART, ARE INSTRUMENTS OF SERVICE AND ARE THE SOLE PROPERTY OF ATLANTA CONSULTING ENGINEERS, INC. UNLESS OTHERWISE AGREED TO, THEY SHALL NOT BE REPRODUCED OR CONVEYED IN ANY MANNER NOR ARE THEY TO BE USED FOR ANY OTHER PROJECTS OTHER THAN THAT SPECIFICALLY INDICATED HEREIN WITHOUT WRITTEN PERMISSION FROM AND DUE COMPENSATION TO ATLANTA CONSULTING ENGINEERS, INC.

ATLANTA CONSULTING ENGINEERS
500 SUN VALLEY DRIVE
UNIT G2
ROSWELL, GEORGIA 30076
bal@ace.fdn.com
Tel: 678-205-2240
Fax: 678-205-2239



URS
400 Northpark Town Center
1000 Abernathy Road N.E., Suite 900
Atlanta, Georgia 30328
Tel: (678) 808-8800, Fax: (678) 808-8400

REVISION DATES		

STATE OF GEORGIA
DEPARTMENT OF TRANSPORTATION
Electrical Details
Broad Street Signal & Lighting Upgrades -
from 13th Street to 5th Street
Richmond County

DRAWING No.
25-22