








TYP. TIMBER SIGNAL POLE DETAIL

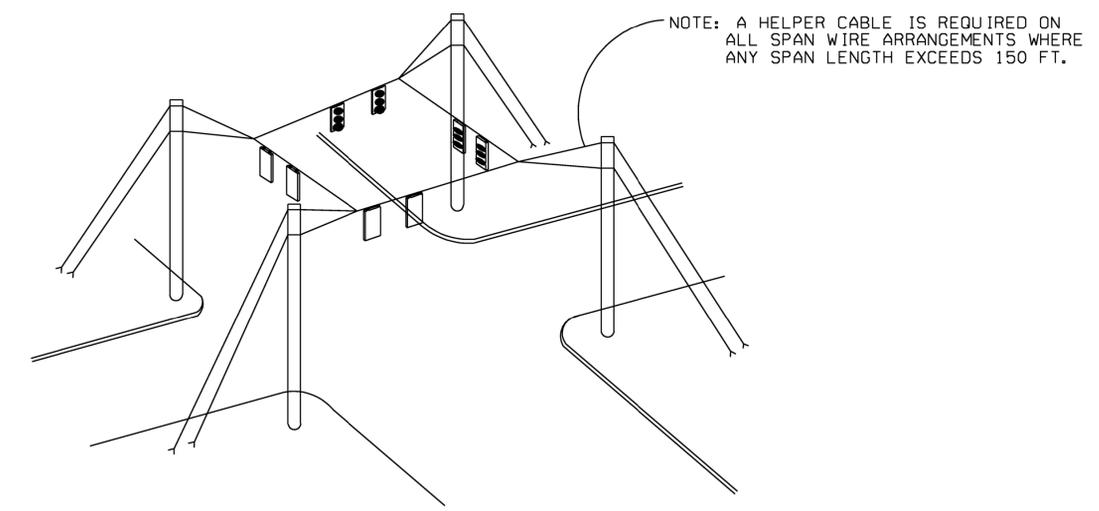

TYPICAL DETAIL "D"  
SUSPENSION STRAND - PULL TOWARD POLE - LESS THAN 5 FEET

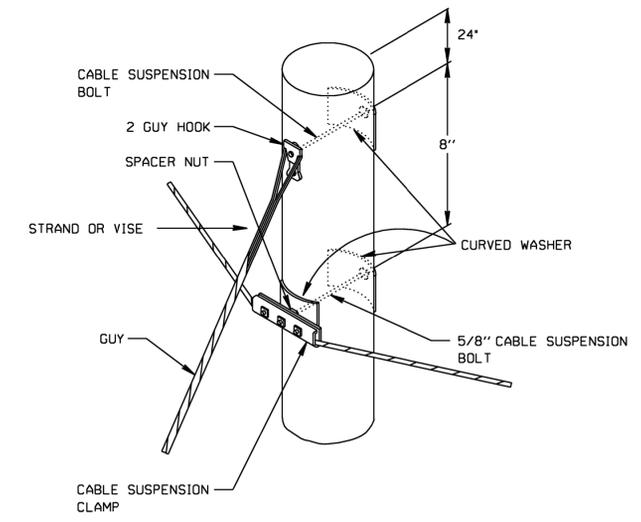

TYPICAL DETAIL "E"  
SUSPENSION STRAND - PULL AWAY FROM POLE - 5 FEET OR MORE

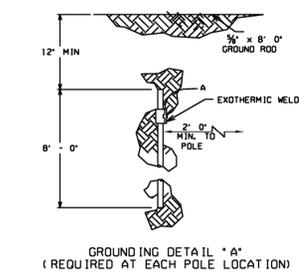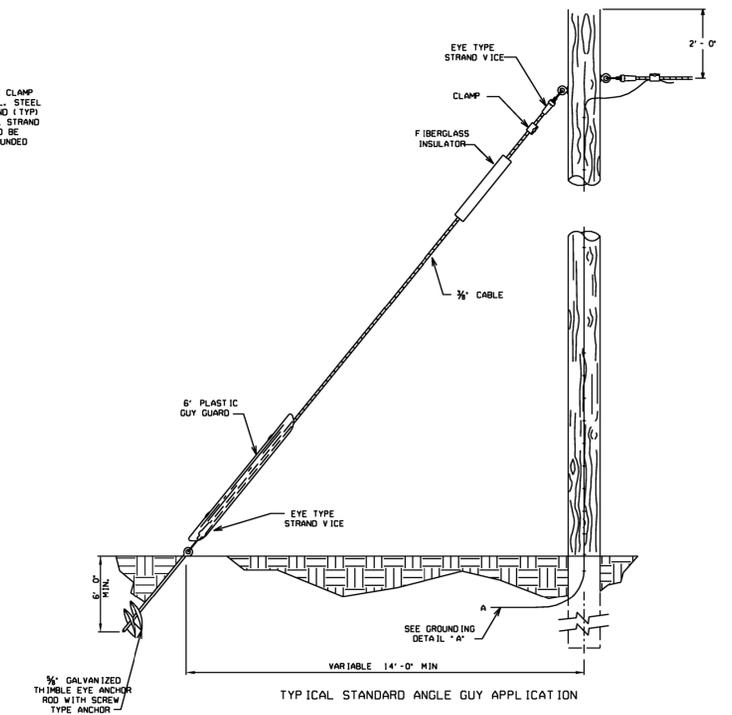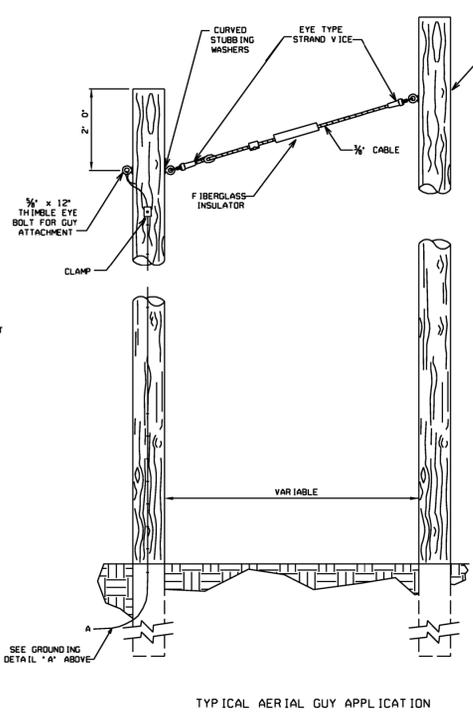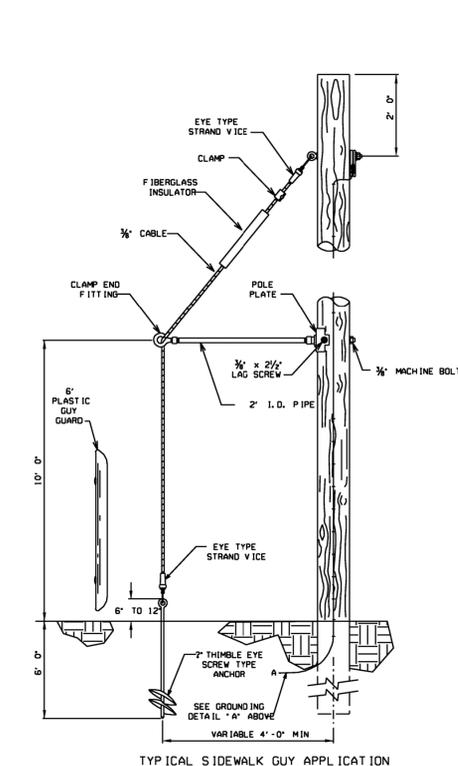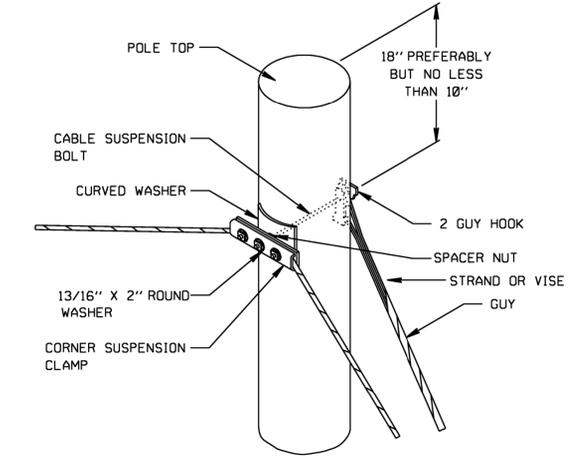

Guidelines For Usage On Metric Projects  
When these details are incorporated into plans and or projects that are being prepared or constructed in metric units, exact or precise conversion to metric units is not required. The dimensions shown that are in feet and inches may be converted to corresponding metric units using the following "Rounded-Off" conversion factors: 1" = 25mm, 4" = 100mm, and 1/2" or 1/4" = 30mm. All measurement notes that refer to linear feet and square yards shall be interpreted to mean linear meters and square meters.

REV. BY:	REVISION DESCRIPTION DATE	DEPARTMENT OF TRANSPORTATION STATE OF GEORGIA	
		TRAFFIC SIGNAL DETAIL STANDARD GUYING DETAILS	
		APRIL 2010	DETAIL NUMBER TS-09
		NOT TO SCALE - REPORT ERRORS	