


# STRUCTURE NUMBER PLACEMENT DETAIL


## STRUCTURE LABEL DETAIL EXAMPLE #1

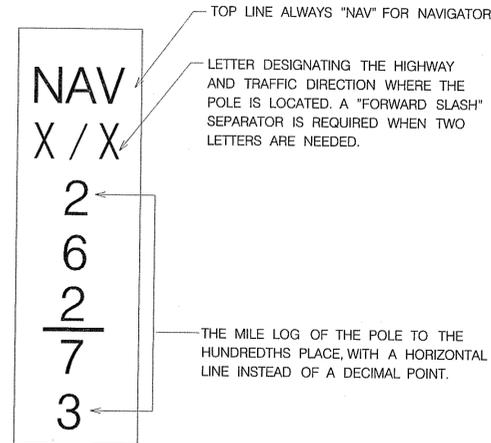

SAMPLE LABEL FORMAT

## LABEL PLACEMENT EXAMPLE #2


CAMERA(S) ON POLE LOCATED OFF RIGHT SHOULDER OF FREEWAY

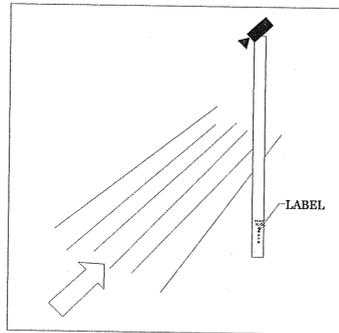

EXAMPLE:  
CAMERA POLE LOCATED ON THE RIGHT SHOULDER OF I-75 NORTHBOUND AT MILEPOST 270.83 WITH LABEL "NAV C 270-83". LABEL IS PLACED ON THE FRONT FACE OF THE POLE FACING ONCOMING TRAFFIC.

## LABEL PLACEMENT EXAMPLE #3


CAMERA(S) ON TUBULAR EXTENSION ATTACHED TO RIGHT SIDE OF A STRUCTURE

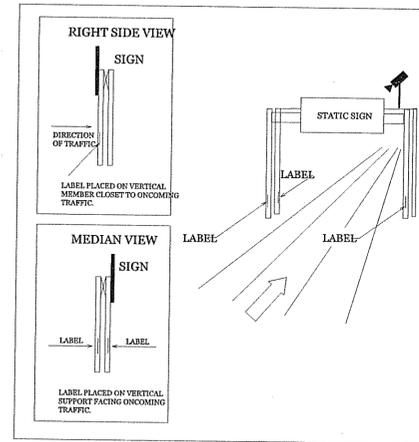

EXAMPLE:  
A SIGN BRIDGE ON I-75 NORTHBOUND AT MILEPOST 270.83 WITH DEVICE(S) NEAR THE RIGHT VERTICAL SUPPORT. THE LABELS WILL READ "NAV C 270-83" ON THE RIGHT SIDE FACING TRAFFIC AND ON EITHER SIDE OF THE VERTICAL MEDIAN STRUCTURE. DELETE REAR-FACING LABEL IF MEDIAN IS OVER 32' WIDE AND LABEL WOULD NOT BE VIEWABLE FROM THE OPPOSITE DIRECTION.

## LABEL PLACEMENT EXAMPLE #4


CAMERA(S) ON TUBULAR EXTENSION ATTACHED TO LEFT SIDE OF A STRUCTURE

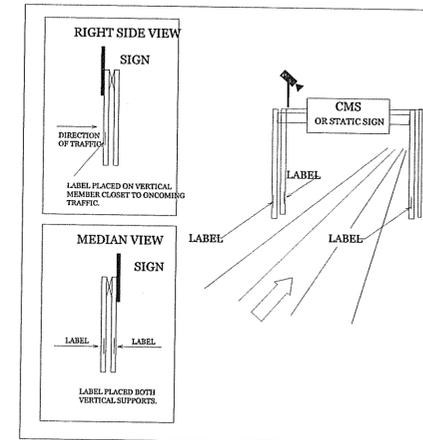

EXAMPLE:  
A SIGN BRIDGE ON I-75 NORTHBOUND AT MILEPOST 270.83 WITH DEVICE(S) NEAR THE LEFT VERTICAL SUPPORT. THE LABELS WILL READ "NAV CD 270-83" ON THE RIGHT SIDE FACING TRAFFIC AND ON EITHER SIDE OF THE VERTICAL MEDIAN STRUCTURE. DELETE REAR-FACING LABEL IF MEDIAN IS OVER 32' WIDE AND LABEL WOULD NOT BE VIEWABLE FROM THE OPPOSITE DIRECTION.

## LABEL PLACEMENT EXAMPLE #5


CAMERA(S) ON TUBULAR EXTENSION ATTACHED TO BOTH SIDES OF A SIGN STRUCTURE

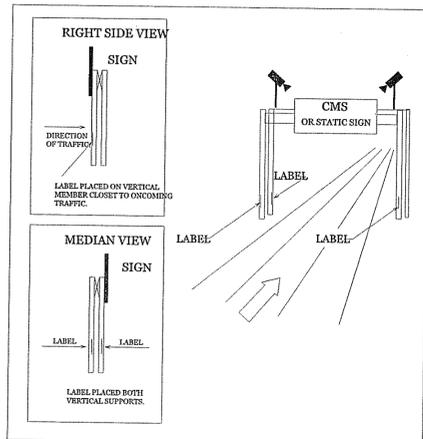

EXAMPLE:  
A SIGN BRIDGE ON I-75 NORTHBOUND AT MILEPOST 270.83 WITH DEVICE(S) NEAR THE RIGHT AND LEFT SIDE VERTICAL SUPPORTS. THE LABELS WILL READ "NAV CD 270-83" ON THE RIGHT SIDE FACING TRAFFIC AND ON EITHER SIDE OF THE VERTICAL MEDIAN STRUCTURE. DELETE REAR-FACING LABEL IF MEDIAN IS OVER 32' WIDE AND LABEL WOULD NOT BE VIEWABLE FROM THE OPPOSITE DIRECTION.

## LABEL PLACEMENT EXAMPLE #6


CAMERA(S) ON FULL WIDTH INTERSTATE SPAN

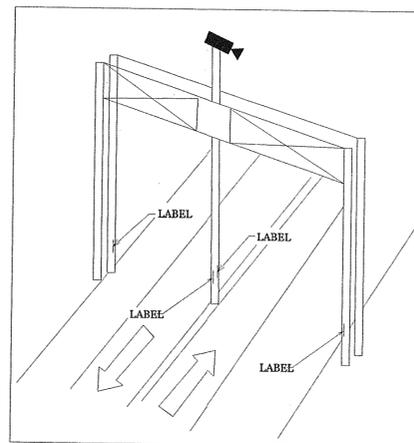

EXAMPLE:  
CAMERA MOUNTED ON A STRUCTURE ABOVE THE MEDIAN ON I-75 NORTHBOUND AT MILEPOST 270.83. LABELS ARE MARKED "NAV CD 270-83." FOUR LABELS WOULD BE AFFIXED TO THE STRUCTURE. ONE LABEL IS AFFIXED TO THE VERTICAL SUPPORT STRUCTURE ON THE NORTHBOUND SIDE. ONE LABEL IS AFFIXED TO THE VERTICAL SUPPORT STRUCTURE ON THE SOUTHBOUND SIDE AND TWO LABELS ARE AFFIXED TO THE VERTICAL SUPPORT STRUCTURE IN THE MEDIAN.

## LABEL PLACEMENT EXAMPLE #7

CAMERA(S) OR A SIGN ON POLE LOCATED IN MEDIAN OF FREEWAY

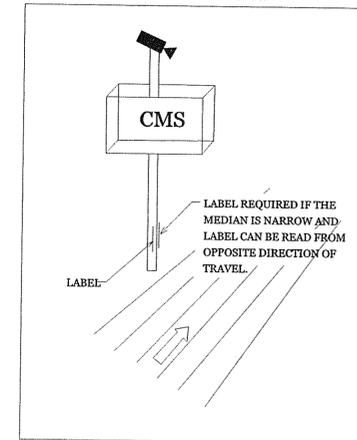

EXAMPLE:  
CAMERA POLE OR DMS LOCATED IN THE MEDIAN OF I-75 NORTHBOUND AT MILEPOST 282.98 WITH LABEL "NAV CD 282-98". LABEL IS PLACED ON THE FRONT AND REAR OF THE POLE FACING TRAFFIC APPROACHING FROM BOTH DIRECTIONS. DELETE REAR-FACING LABEL IF MEDIAN IS OVER 32' WIDE AND LABEL WOULD NOT BE VIEWABLE FROM THE OPPOSITE DIRECTION.

**GEORGIA**  
DEPARTMENT  
OF  
TRANSPORTATION

- NO SCALE -

REVISION DATES

12/13/2005		

STATE OF GEORGIA  
DEPARTMENT OF TRANSPORTATION  
OFFICE: TRAFFIC OPERATIONS  
ATMS PLANS

STRUCTURE NUMBER  
PLACEMENT DETAIL

ITS-10  
DRAWING No.  
**28-036**