

*NOTE:
CONTROLLER SHALL BE INSTALLED WITH THE MOST CURRENT SEPAC SOFTWARE INCLUDING THE PEDESTRIAN HYBRID SEQUENCE.

INSTALL:
-ALUMINUM PEDESTRIAN PEDESTAL POLE, 10-FT
-PEDESTRIAN COUNTDOWN SIGNAL, P2
-PEDESTRIAN PUSH BUTTON AND SIGN
-REQUIRED SIGNS W11-2 & W16-7P(R)
-PULL BOX, PB-2
-REQUIRED CONDUIT PER GDOT DETAILS

INSTALL:
-DIRECTIONAL BORE, 5 IN
-2 EA. CONDUIT, NONMETAL, TP 3, 2 IN

INSTALL:
-DIRECTIONAL BORE, 5 IN
-CONDUIT, NONMETAL, TP 3, 2 IN (2 EA)



INSTALL:
-ALUMINUM PEDESTRIAN PUSHBUTTON POST, 4-FT
-PEDESTRIAN PUSH BUTTON AND SIGN
-PULL BOX, PB-2
-REQUIRED CONDUIT PER GDOT DETAILS

INSTALL:
-DIRECTIONAL BORE, 5 IN
-CONDUIT, NONMETAL, TP 3, 2 IN (2 EA)

INSTALL:
-BASE MOUNTED CABINET ASSEMBLY, MODEL 336S
-PREFABRICATED CABINET BASE
-2070L CONTROLLER
-PULL BOX, PB-3
-REQUIRED CONDUIT PER GDOT DETAILS

INSTALL:
-STEEL STRAIN POLE, TP IV, WITH 65 FT MAST ARM
-STA. 53+78.25, 37.25' RT
-COUNTDOWN PEDESTRIAN SIGNAL HEAD, P2
-PEDESTRIAN PUSH BUTTON AND SIGN
-REQUIRED SIGNS W11-2 & W16-7P(L)
-REQUIRED CONDUIT PER GDOT DETAILS


REQUIRED SIGNS

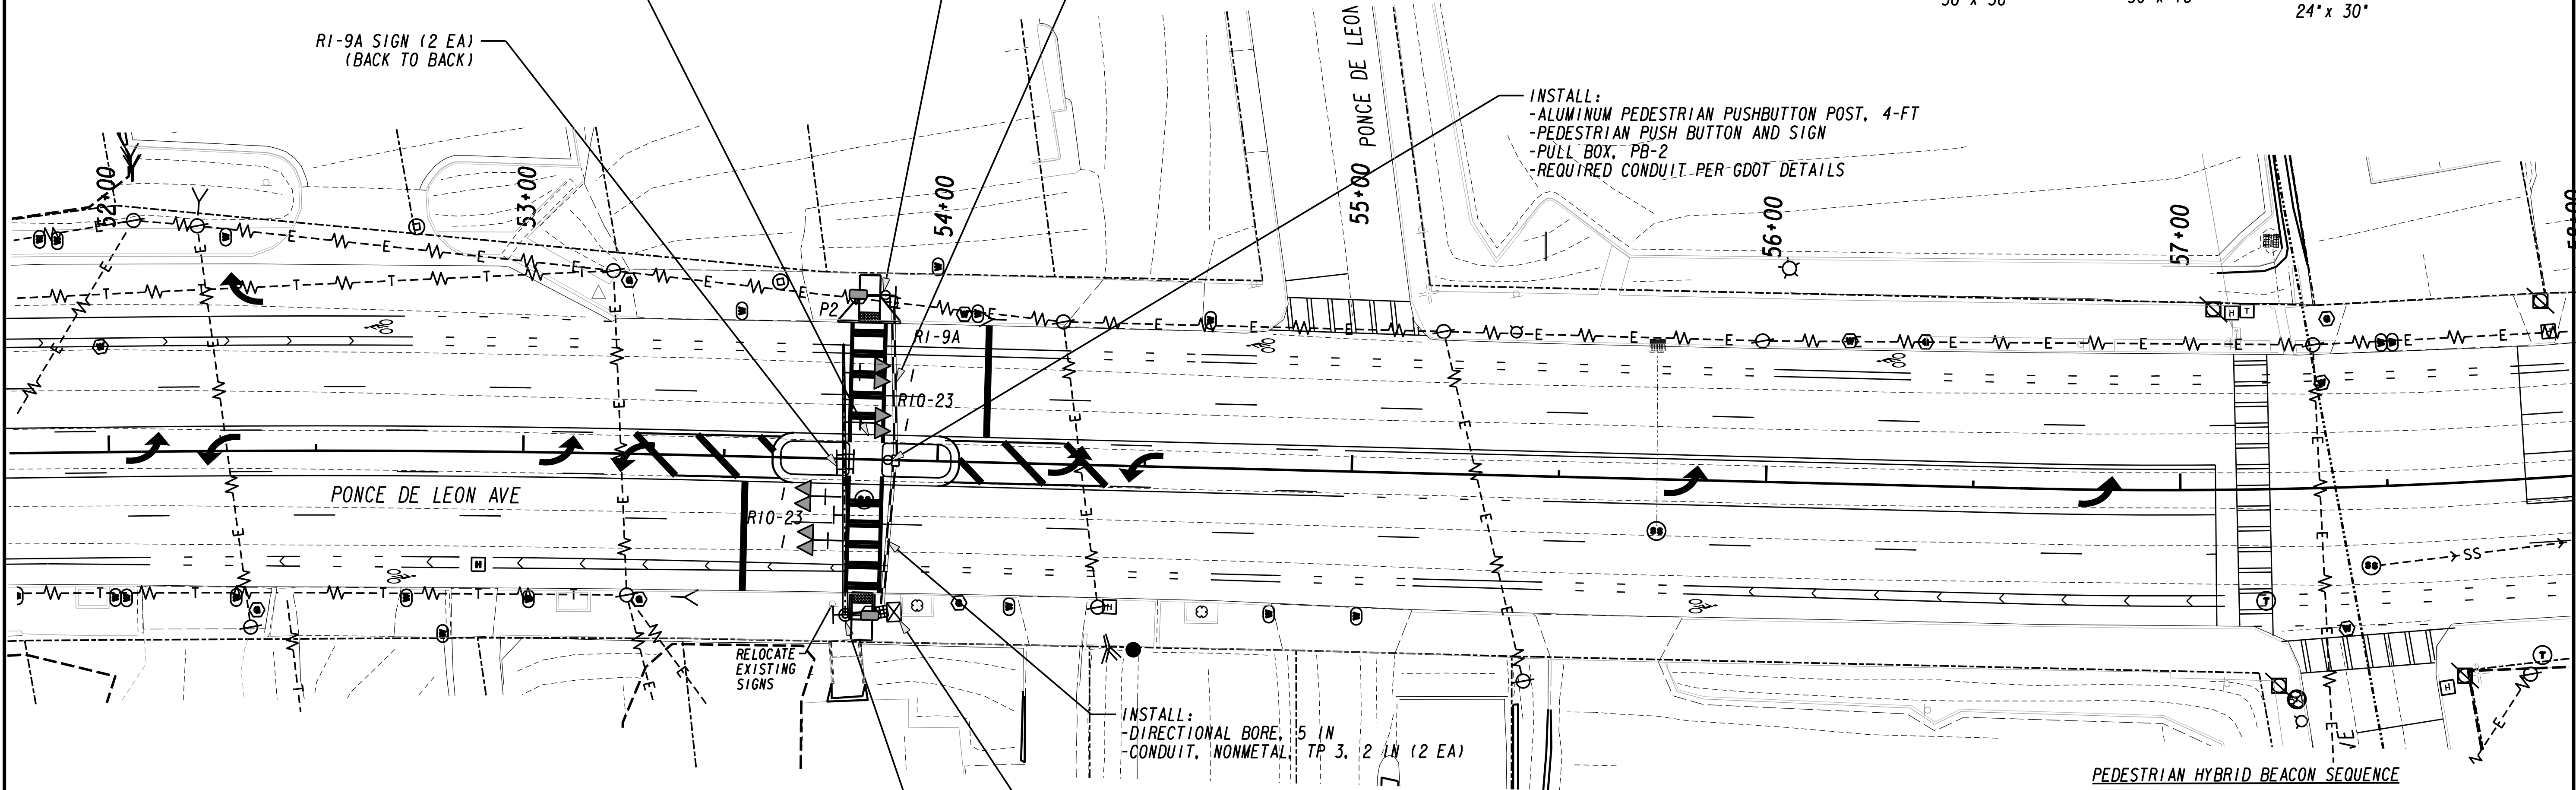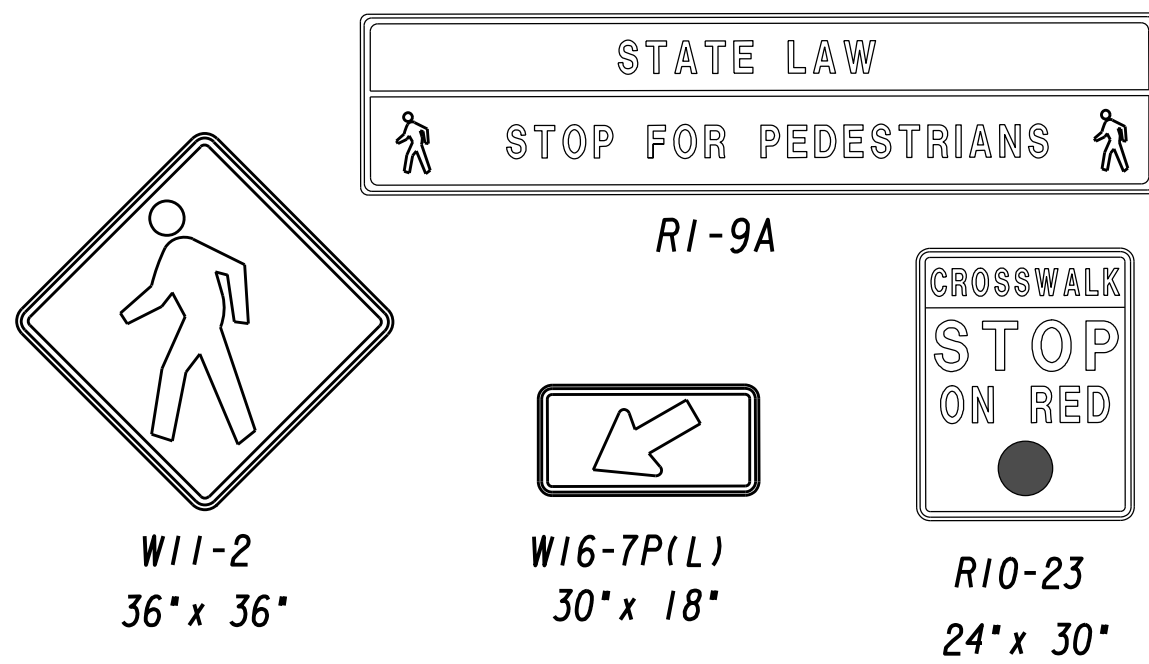


PEDESTRIAN SIGNS




PEDESTRIAN HYBRID BEACON

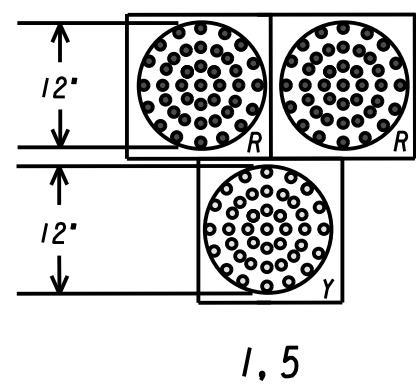


PEDESTRIAN SIGNAL HEAD

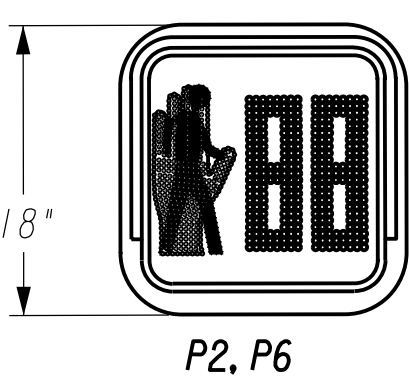


PEDESTRIAN HYBRID BEACON SEQUENCE

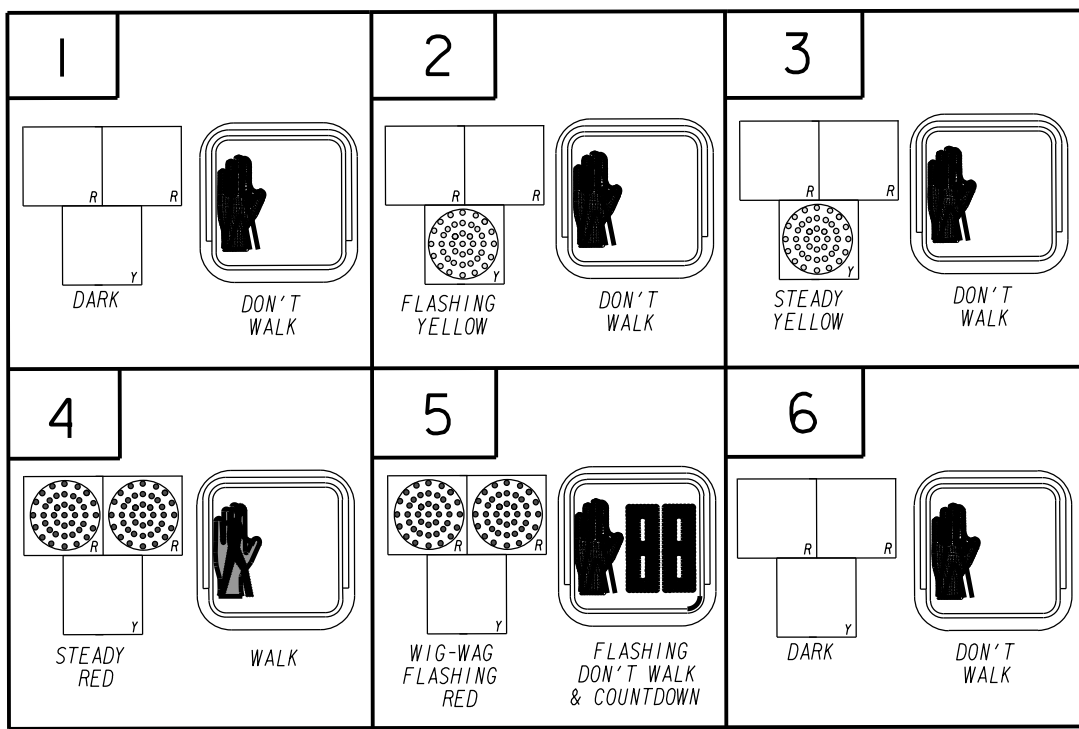

PHASING DIAGRAM

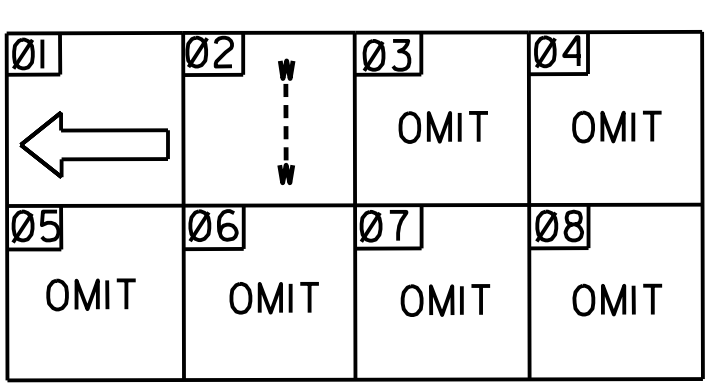

PROPERTY AND EXISTING R/W LINE
REQUIRED R/W LINE
CONSTRUCTION LIMITS
EASEMENT FOR CONSTR
& MAINTENANCE OF SLOPES
EASEMENT FOR CONSTR OF SLOPES
EASEMENT FOR CONSTR OF DRIVES

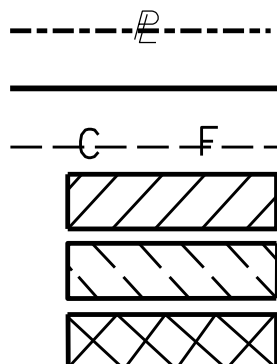


BEGIN LIMIT OF ACCESS.....BLA
END LIMIT OF ACCESS.....ELA
LIMIT OF ACCESS
REQ'D R/W & LIMIT OF ACCESS



GEORGIA
DEPARTMENT
OF
TRANSPORTATION

URS

400 NORTHPARK TOWN CENTER
1000 ABERNATHY ROAD, N.E., SUITE 900
ATLANTA, GEORGIA 30328
TEL: (478) 808-8800 FAX: (478) 808-8400

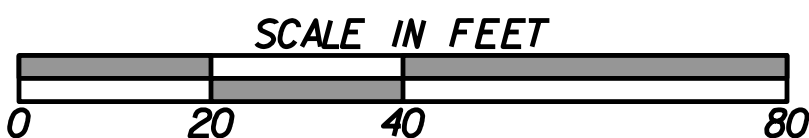

REVISION DATES

STATE OF GEORGIA
DEPARTMENT OF TRANSPORTATION
OFFICE: PROGRAM DELIVERY
SIGNAL PLANS

SR 8 (PONCE DE LEON AVENUE)
PEDESTRIAN SAFETY IMPROVEMENT

DRAWING No.
27-003