

*NOTE:
CONTROLLER SHALL BE INSTALLED WITH THE MOST CURRENT SEPAC SOFTWARE INCLUDING THE PEDESTRIAN HYBRID SEQUENCE. PEDESTRIAN HYBRID SEQUENCE SOFTWARE SHALL BE MODIFIED TO FACILITATE INDEPENDENT OPERATION BY DIRECTION. PEDESTRIAN SIGNALS AND PUSH BUTTONS FOR CROSSING EASTBOUND TRAFFIC LANES SHALL OPERATE INDEPENDENT OF THE PEDESTRIAN SIGNALS AND PUSH BUTTONS FOR CROSSING WESTBOUND TRAFFIC LANES.

REQUIRED SIGNS



RI-9A



R10-23
24" x 30"




W11-2
36" x 36"




W16-7P(L)
30" x 18"



W16-7P(R)
30" x 18"

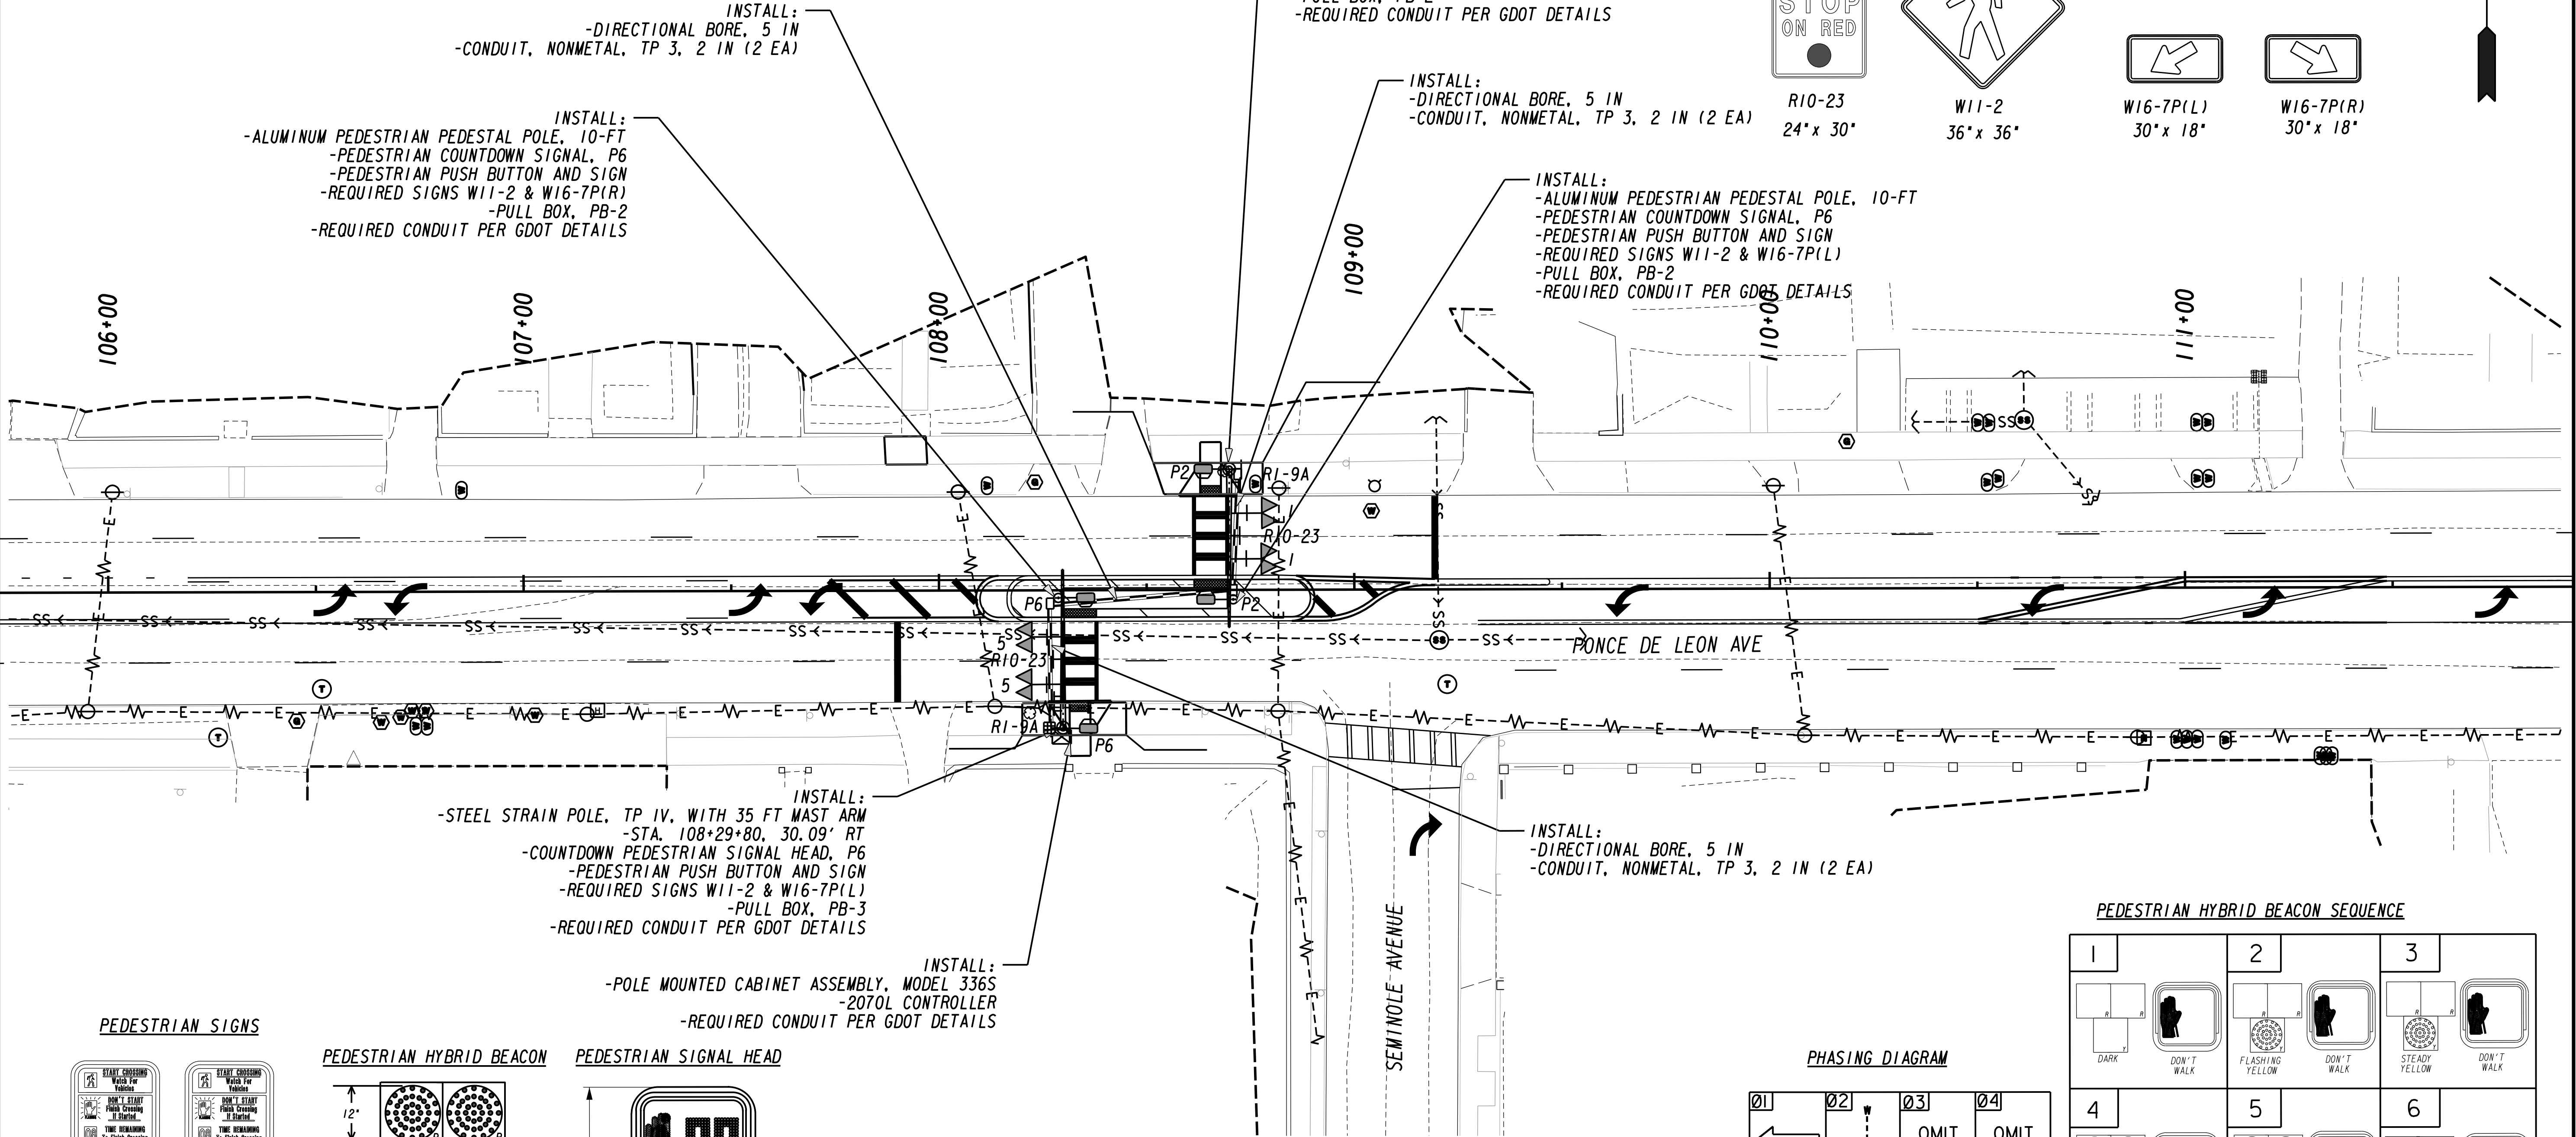


PEDESTRIAN SIGNS

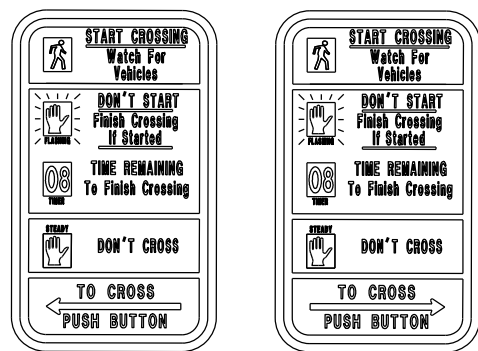

R10-3E(L)
9" x 15"

R10-3E(R)
9" x 15"

PEDESTRIAN HYBRID BEACON

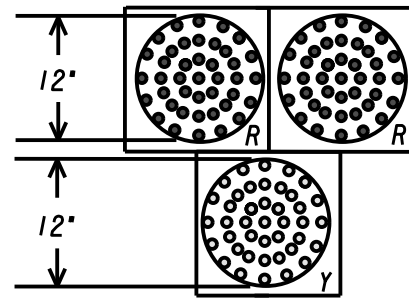


1, 5

PEDESTRIAN SIGNAL HEAD




P2, P6


PEDESTRIAN HYBRID BEACON SEQUENCE

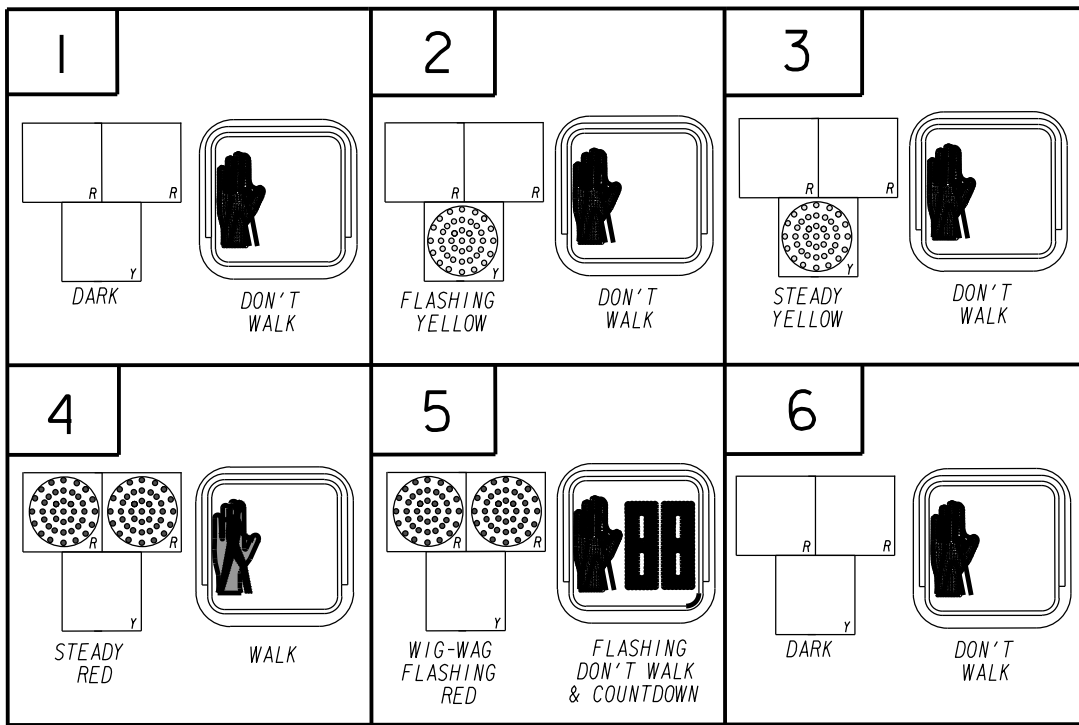

PHASING DIAGRAM

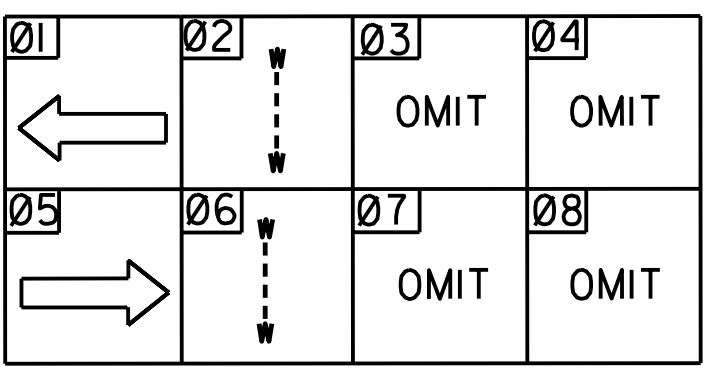

PROPERTY AND EXISTING R/W LINE
REQUIRED R/W LINE
CONSTRUCTION LIMITS
EASEMENT FOR CONSTR
& MAINTENANCE OF SLOPES
EASEMENT FOR CONSTR OF SLOPES
EASEMENT FOR CONSTR OF DRIVES

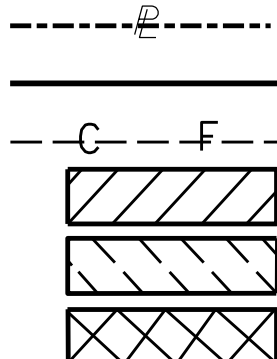


BEGIN LIMIT OF ACCESS.....BLA
END LIMIT OF ACCESS.....ELA
LIMIT OF ACCESS
REQ'D R/W & LIMIT OF ACCESS

GEORGIA
DEPARTMENT
OF
TRANSPORTATION

URS

400 NORTHPARK TOWN CENTER
1000 ABERNATHY ROAD, N.E., SUITE 900
ATLANTA, GEORGIA 30328
TEL: (478) 808-8800 FAX: (478) 808-8400

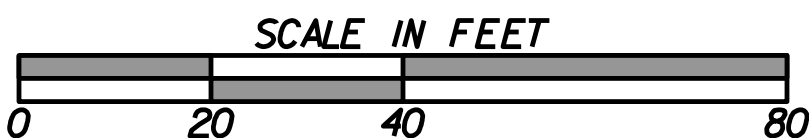

REVISION DATES

STATE OF GEORGIA
DEPARTMENT OF TRANSPORTATION
OFFICE: PROGRAM DELIVERY
SIGNAL PLANS

SR 8 (PONCE DE LEON AVENUE)
PEDESTRIAN SAFETY IMPROVEMENT

DRAWING No.
27-009