



SAND CEMENT BAG DITCH CHECKS

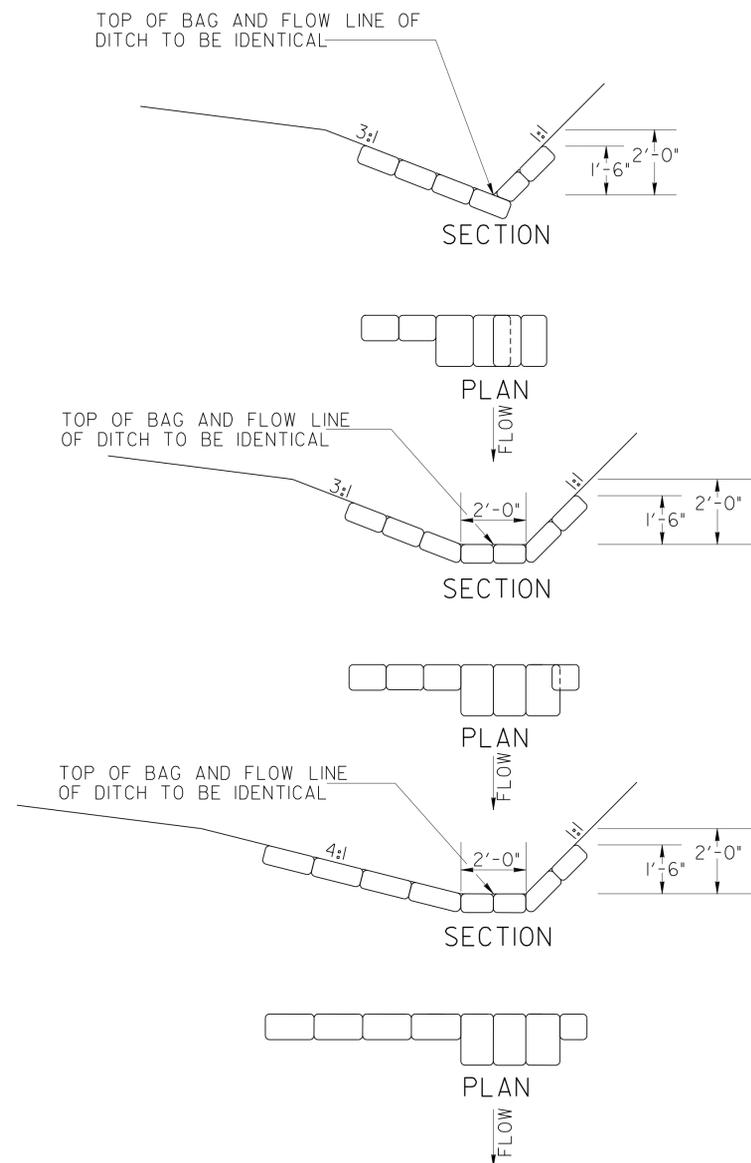

NOTES FOR "SAND CEMENT BAG DITCH CHECKS":

- 1 - NORMAL SIZE OF SAND CEMENT BAGS TO BE ACCORDING TO SECTION 603.
- 2 - SECTIONS SHOWN MAY BE MODIFIED TO FIT OTHER FORESLOPE AND BACKSLOPE RATIOS, DEPTHS AND WIDTH OF DITCHES. DITCH CHECKS TO BE CONSTRUCTED TO AN ELEVATION OF NOT LESS THAN SIX (6) INCHES BELOW NORMAL SHOULDER ELEVATION. TOP OF SAND CEMENT BAGS TO BE IDENTICAL WITH FLOW LINE OF DITCH.
- 3 - ARRANGEMENT OF BAGS MAY BE VARIED IN POSITION SHOWN TO FIT LOCAL CONDITIONS.
- 4 - DITCH CHECKS TO BE PLACED AT VERTICAL INTERVALS NOT MORE THAN SIX (6) INCHES.
- 5 - DITCH CHECK DIMENSIONS ARE TYPICAL AND MAY BE VARIED BY THE ENGINEER.

STONE RIP RAP DITCH CHECKS (TYPICAL FOR TEMPORARY DITCH CHECKS)

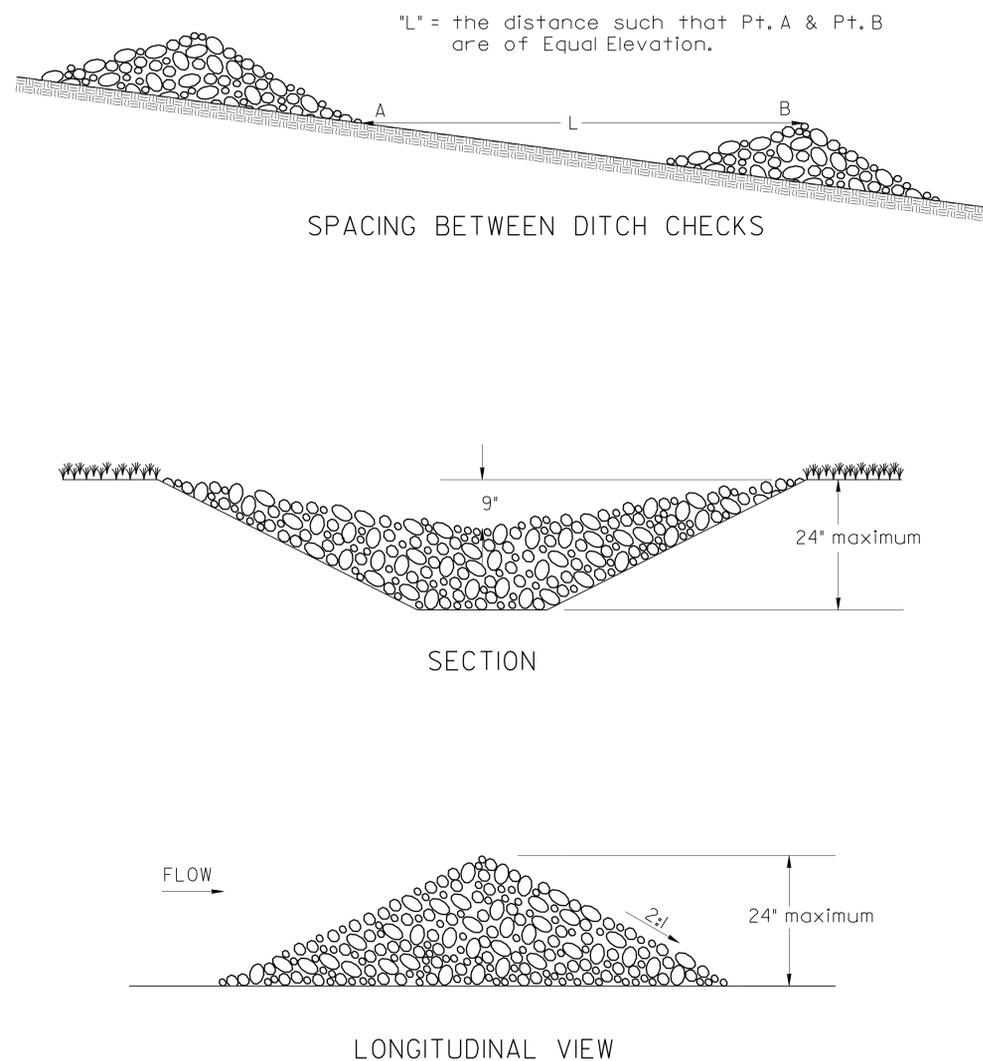

NOTES FOR "STONE RIP RAP DITCH CHECKS":

- 1 - STONE RIP RAP DITCH CHECKS AS SHOWN ABOVE SHALL NOT BE USED INSIDE THE CLEAR ZONE.
- 2 - STONE DUMPED RIP RAP SHALL BE ACCORDING TO SECTION 603 EXCEPT WHEN NOTED OTHERWISE.
- 3 - TEMPORARY DITCH CHECKS SHALL BE ACCORDING TO SECTION 163.
- 4 - THE CONTRACTOR MAY ELECT TO SUBSTITUTE SAND BAG RIP RAP FOR THE STONE SHOWN AND TO THE SAME DIMENSIONS WITH NO CHANGE IN PAYMENT.

7-2-97		2-15-66		DATE	
ADD STONE DITCH CHECKS		REVISION		DEPARTMENT OF TRANSPORTATION	
DELETE BASIS OF PAVEMENT				STATE OF GEORGIA	
& REF. TO SECT. 104 OF				STANDARD	
SPECS.				SAND CEMENT BAG	
				DITCH CHECKS	
				STONE RIP RAP DITCH CHECKS	
				NO SCALE	
				1-30-50 DATE	
R.M.J.	DESIGNED	W.A.J.	(SUBMITTED)	NUMBER	
A.V.S.	DRAWN	W.A.J.	STATE ROAD & AIRPORT DESIGN ENGINEER	1031	
	TRACED	H.T.B.	(APPROVED)		
	CHECKED	W.A.J.	CHIEF ENGINEER		