



PEDESTRIAN ACCESSIBILITY ACROSS CONCRETE SPILLWAY

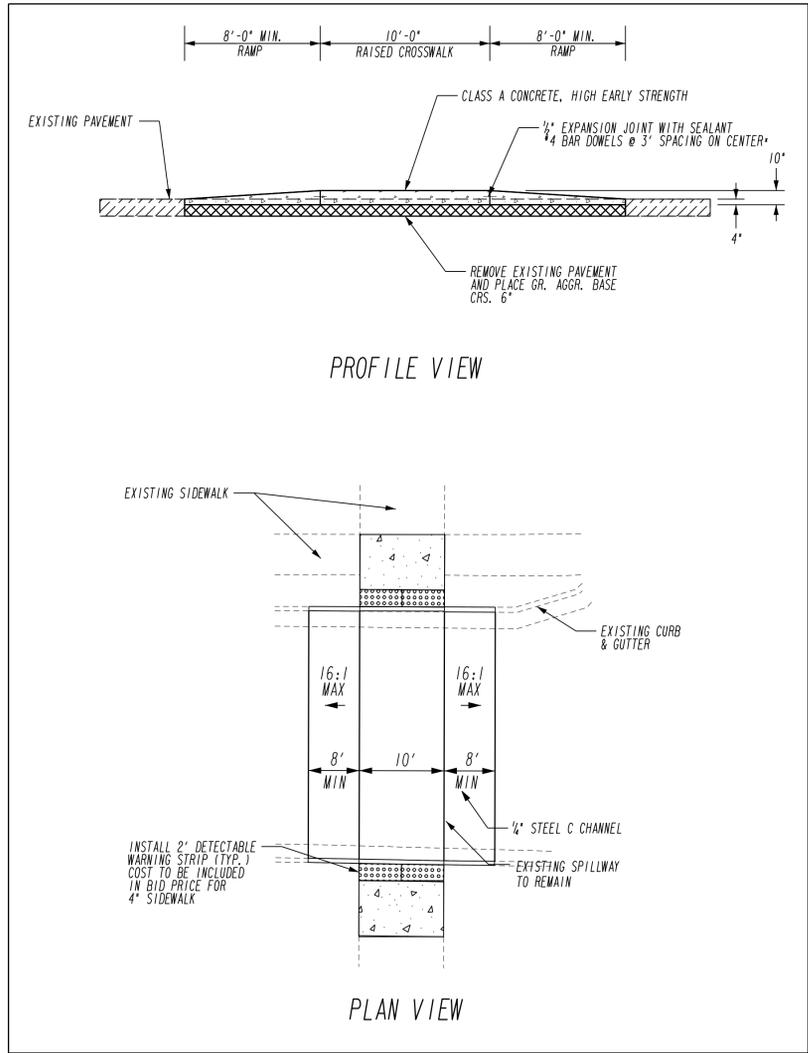

DETAIL 1  
RAISED CROSSWALK DETAIL

\* PRICE OF \*4 BAR DOWELS TO BE INCLUDED IN CLASS A CONCRETE, HIGH EARLY STRENGTH

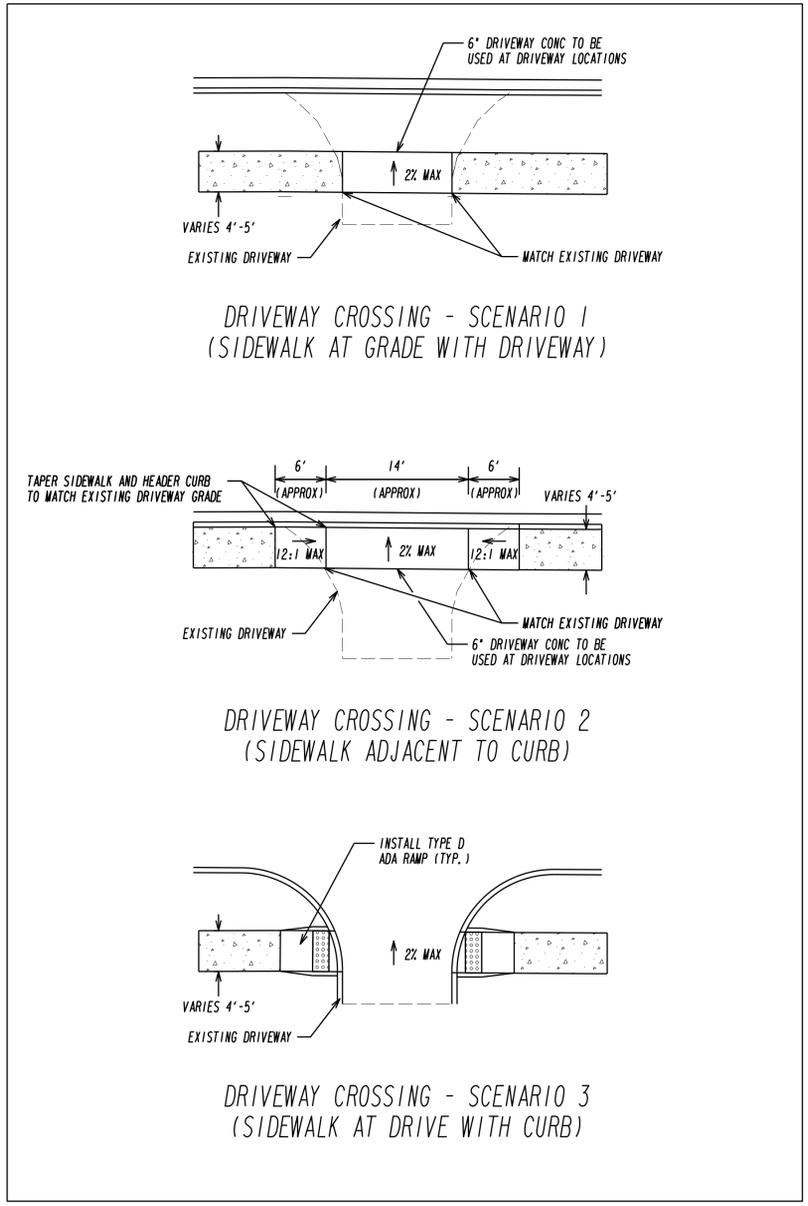

DETAIL 2  
TYPICAL DRIVEWAY CROSSINGS\*

\*CONTRACTOR SHALL CONSTRUCT SIDEWALK AT DRIVEWAY CROSSINGS PER THE DETAIL ABOVE UNLESS OTHERWISE SPECIFIED ON PLANS

**Kimley-Horn and Associates, Inc.**  
 Engineering, Planning, and Environmental Consultants  
 817 W. Peachtree Street NW, Suite 601  
 Atlanta, GA 30308

NOT TO SCALE

REVISION DATES	
03/04/13	

STATE OF GEORGIA  
 DEPARTMENT OF TRANSPORTATION  
 OFFICE: PROGRAM DELIVERY  
**TYPICAL SECTIONS**

DRAWING No.  
**05-003**