

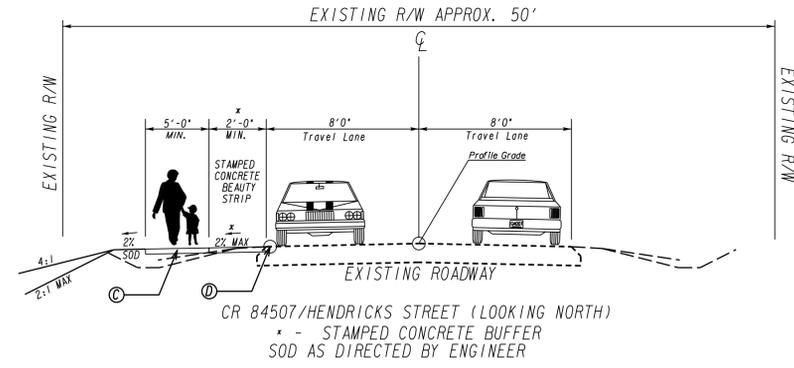


TYPICAL SECTION 1

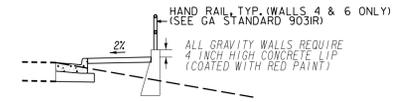

HENDRICKS ST GRAVITY WALL LOCATIONS:
WALL 1 - 8+25 - 8+50
WALL 2 - 9+50 - 11+00
WALL 8 - 5+15 - 5+40


TYPICAL SECTION 2

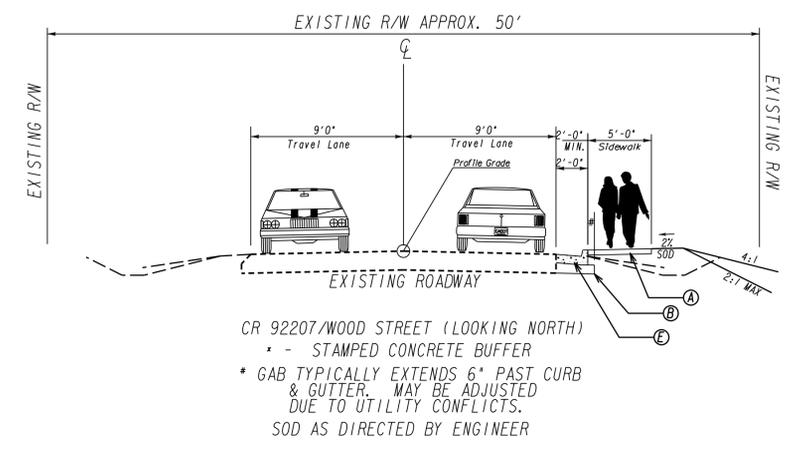

WOOD ST GRAVITY WALL LOCATIONS:
WALL 3 - 5+05.79 - 5+54.93
WALL 3A - 5+78.33 - 5+98.86
*WALL 4 - 6+20.91 - 7+76.05
WALL 4A - 7+99.49 - 8+10.76
WALL 5 - 8+33.80 - 9+02.52
*WALL 6 - 9+30.53 - 10+25
WALL 7 - 14+50 - 15+50

* REQUIRES HANDRAIL (SEE PLANS FOR LOCATIONS)

- Ⓐ CONC SIDEWALK, 4 IN
- Ⓑ 6 IN GAB
- Ⓒ CONC SIDEWALK, 6 IN
- Ⓓ EDGE LINE RUMBLE STRIP
- Ⓔ CONCRETE CURB & GUTTER, 8"x24", TYPE 2

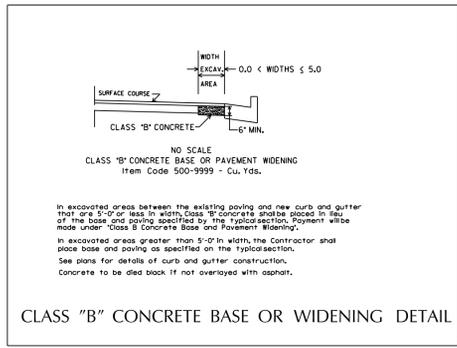

USE ON CONSTRUCTION

GEORGIA
DEPARTMENT
OF
TRANSPORTATION

REVISION DATES

08/25/2014					

STATE OF GEORGIA
DEPARTMENT OF TRANSPORTATION
OFFICE: ROADWAY DESIGN
TYPICAL SECTIONS

0010400
HABERSHAM COUNTY

DRAWING No.
05-001