
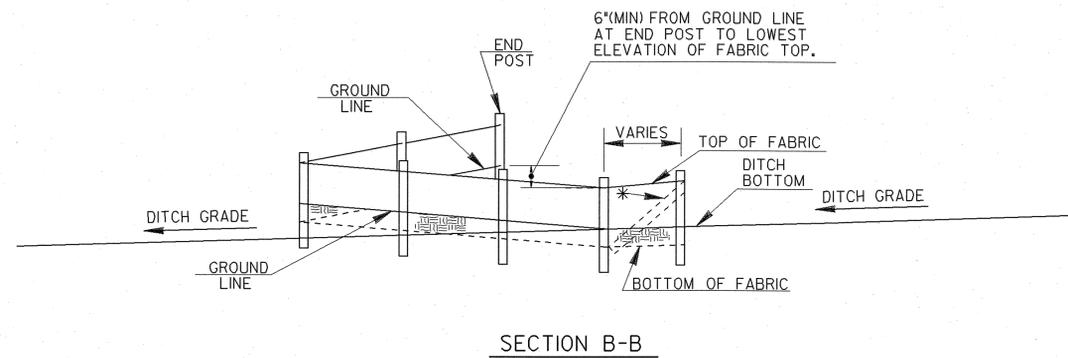


| GRADE OF DITCH | MINIMUM SPACING (FEET) |
|----------------|------------------------|
| LESS THAN 1% | 100' ± |
| 1% TO 2% | 100' ± |
| 2% TO 3% | 50' ± |
| 3% TO 4% | 50' ± |
| 4% TO 5% | 25' ± |
| 4% TO <8% | 25' ± |

FABRIC CHECK DAM
DITCH WITH SIDE SLOPES 6:1 OR GREATER AND DEPTHS OVER 36"

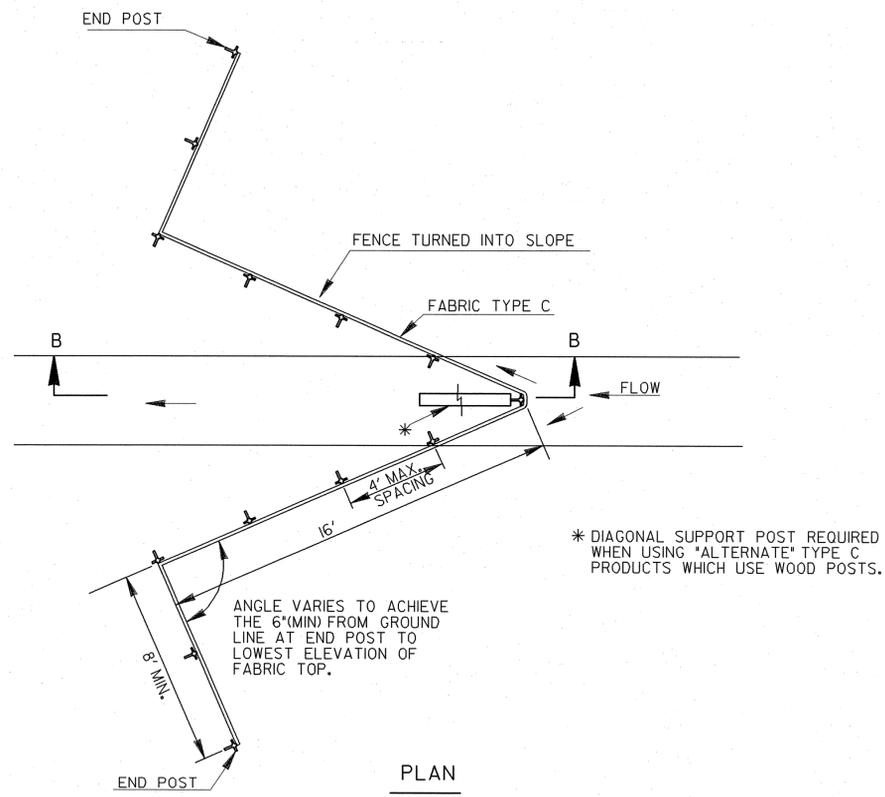

- NOTE:
1. THE MAXIMUM DRAINAGE AREA FOR FABRIC CHECK DAMS SHALL BE 1ACRE.
 2. TEMPORARY SILT FENCE SHALL NOT BE PLACED WITHIN STATE WATERS.

FABRIC CHECK DAM
DITCH WITH SIDE SLOPES FLATTER THAN 6:1 (ALL MEDIANS) OR DEPTHS LESS THAN 36"

| | |
|--|--|
| DEPARTMENT OF TRANSPORTATION STATE OF GEORGIA | |
| CONSTRUCTION DETAILS TEMPORARY SILT FENCE FABRIC CHECK DAM | |
| NO SCALE | JANUARY 2011 |
| BY | NUMBER D-24D (SHEET 4 OF 4) |