


RELEASED FOR CONSTRUCTION 03/08/2016

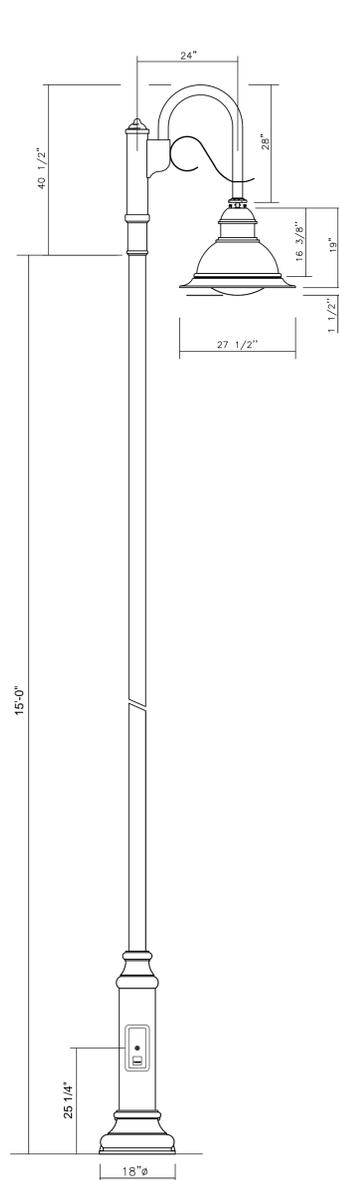


DETAIL-C'
LIGHT FIXTURE AND POLE
N.T.S.

LUMEC FIXTURE: DMS50-70W64LED4K-ES-LE3S-240-GN8TX
LUMEC BRACKET - LM-1A-GN8TX
LUMEC POLE - RA61U-15-GN8TX

OR APPROVED EQUAL.

REFER TO DETAIL-E, THIS SHEET, FOR FOUNDATION.

CONTRACTOR SHALL USE BREAKAWAY COUPLINGS FOR LIGHT POLE IN ACCORDANCE WITH DETAIL-G, DWG. 25-011.

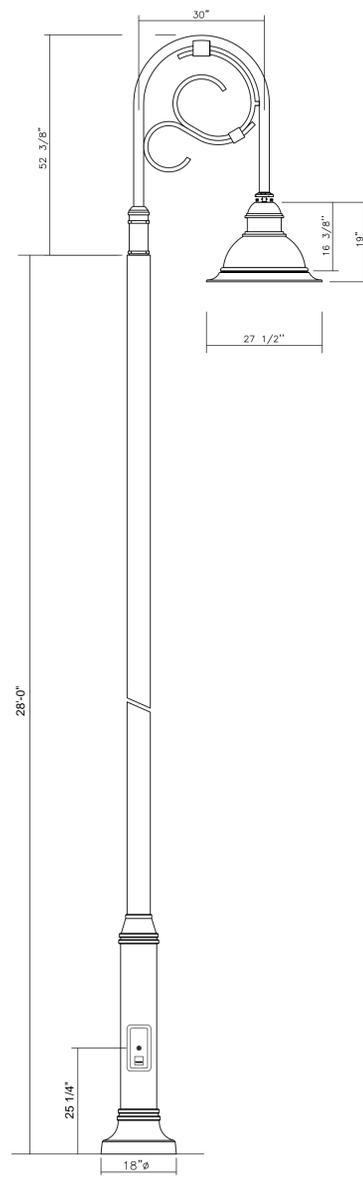


DETAIL-D'
LIGHT FIXTURE AND POLE
N.T.S.

LUMEC FIXTURE: DMS50-135W80LED4K-ES-LE3F-240-GN8TX
LUMEC BRACKET - NM-1A-GN8TX
LUMEC POLE - RSS61V-28-GN8TX

OR APPROVED EQUAL.


REFER TO DETAIL-F, THIS SHEET, FOR FOUNDATION.

CONTRACTOR SHALL USE BREAKAWAY COUPLINGS FOR LIGHT POLE IN ACCORDANCE WITH DETAIL-G, DWG. 25-011.

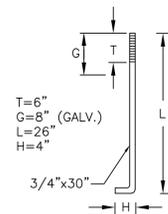


MATERIAL = AASHTO M314
GRADES 55 S-1

ANCHOR BOLT DETAIL
N.T.S.

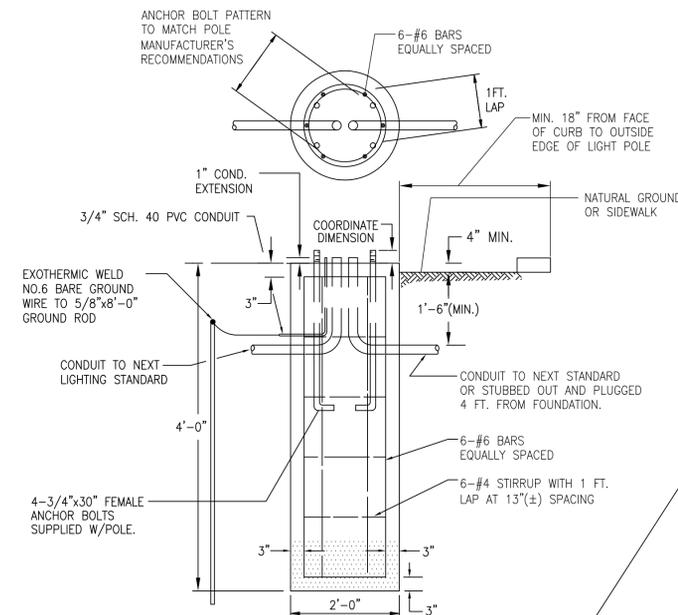


DETAIL-E'
FOUNDATION FOR
PEDESTRIAN LIGHT POLE
N.T.S.

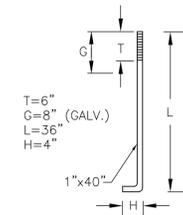

MATERIAL = AASHTO M314
GRADES 55 S-1

ANCHOR BOLT DETAIL
N.T.S.

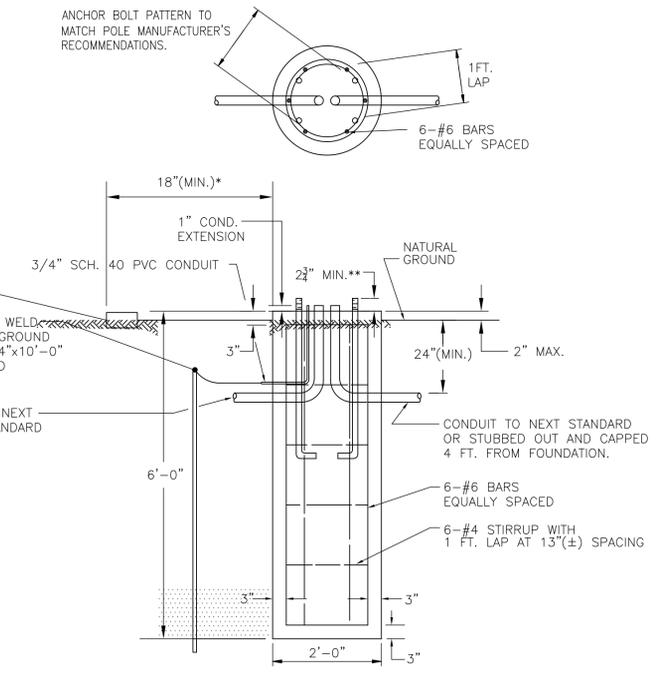

DETAIL-F'
FOUNDATION FOR
STREET LIGHTS
N.T.S.

* OFFSETS GREATER THAN 18" BUT LESS THAN 6'-0" WILL REQUIRE A DESIGN VARIANCE (GDOT DESIGN POLICY MANUAL, CHAPTER 5, SECTION 5.5.2)

** OR AS RECOMMENDED BY POLE MANUFACTURER

© 2015 ATLANTA CONSULTING ENGINEERS, INC. ALL RIGHTS RESERVED

THESE CONSTRUCTION DOCUMENTS AND PERMITTED REPRODUCTIONS, IN WHOLE OR IN PART, ARE INSTRUMENTS OF SERVICE AND ARE THE SOLE PROPERTY OF ATLANTA CONSULTING ENGINEERS, INC. UNLESS OTHERWISE AGREED TO, THEY SHALL NOT BE REPRODUCED OR CONVEYED IN ANY MANNER NOR ARE THEY TO BE USED FOR ANY OTHER PROJECTS OTHER THAN THAT SPECIFICALLY INDICATED HEREIN WITHOUT WRITTEN PERMISSION FROM AND THE COMPENSATION TO ATLANTA CONSULTING ENGINEERS, INC.

ATLANTA CONSULTING ENGINEERS
500 SUN VALLEY DRIVE
UNIT G2
ROSWELL, GEORGIA 30076
ba1@atlconsengrs.com
Tel: 678-205-2240
Fax: 678-205-2239



REVISION DATES	

STATE OF GEORGIA
DEPARTMENT OF TRANSPORTATION
OFFICE: INNOVATIVE DELIVERY

Lighting Details

Riverside Drive at I-285
Interchange Improvements

DRAWING No.
25-010