


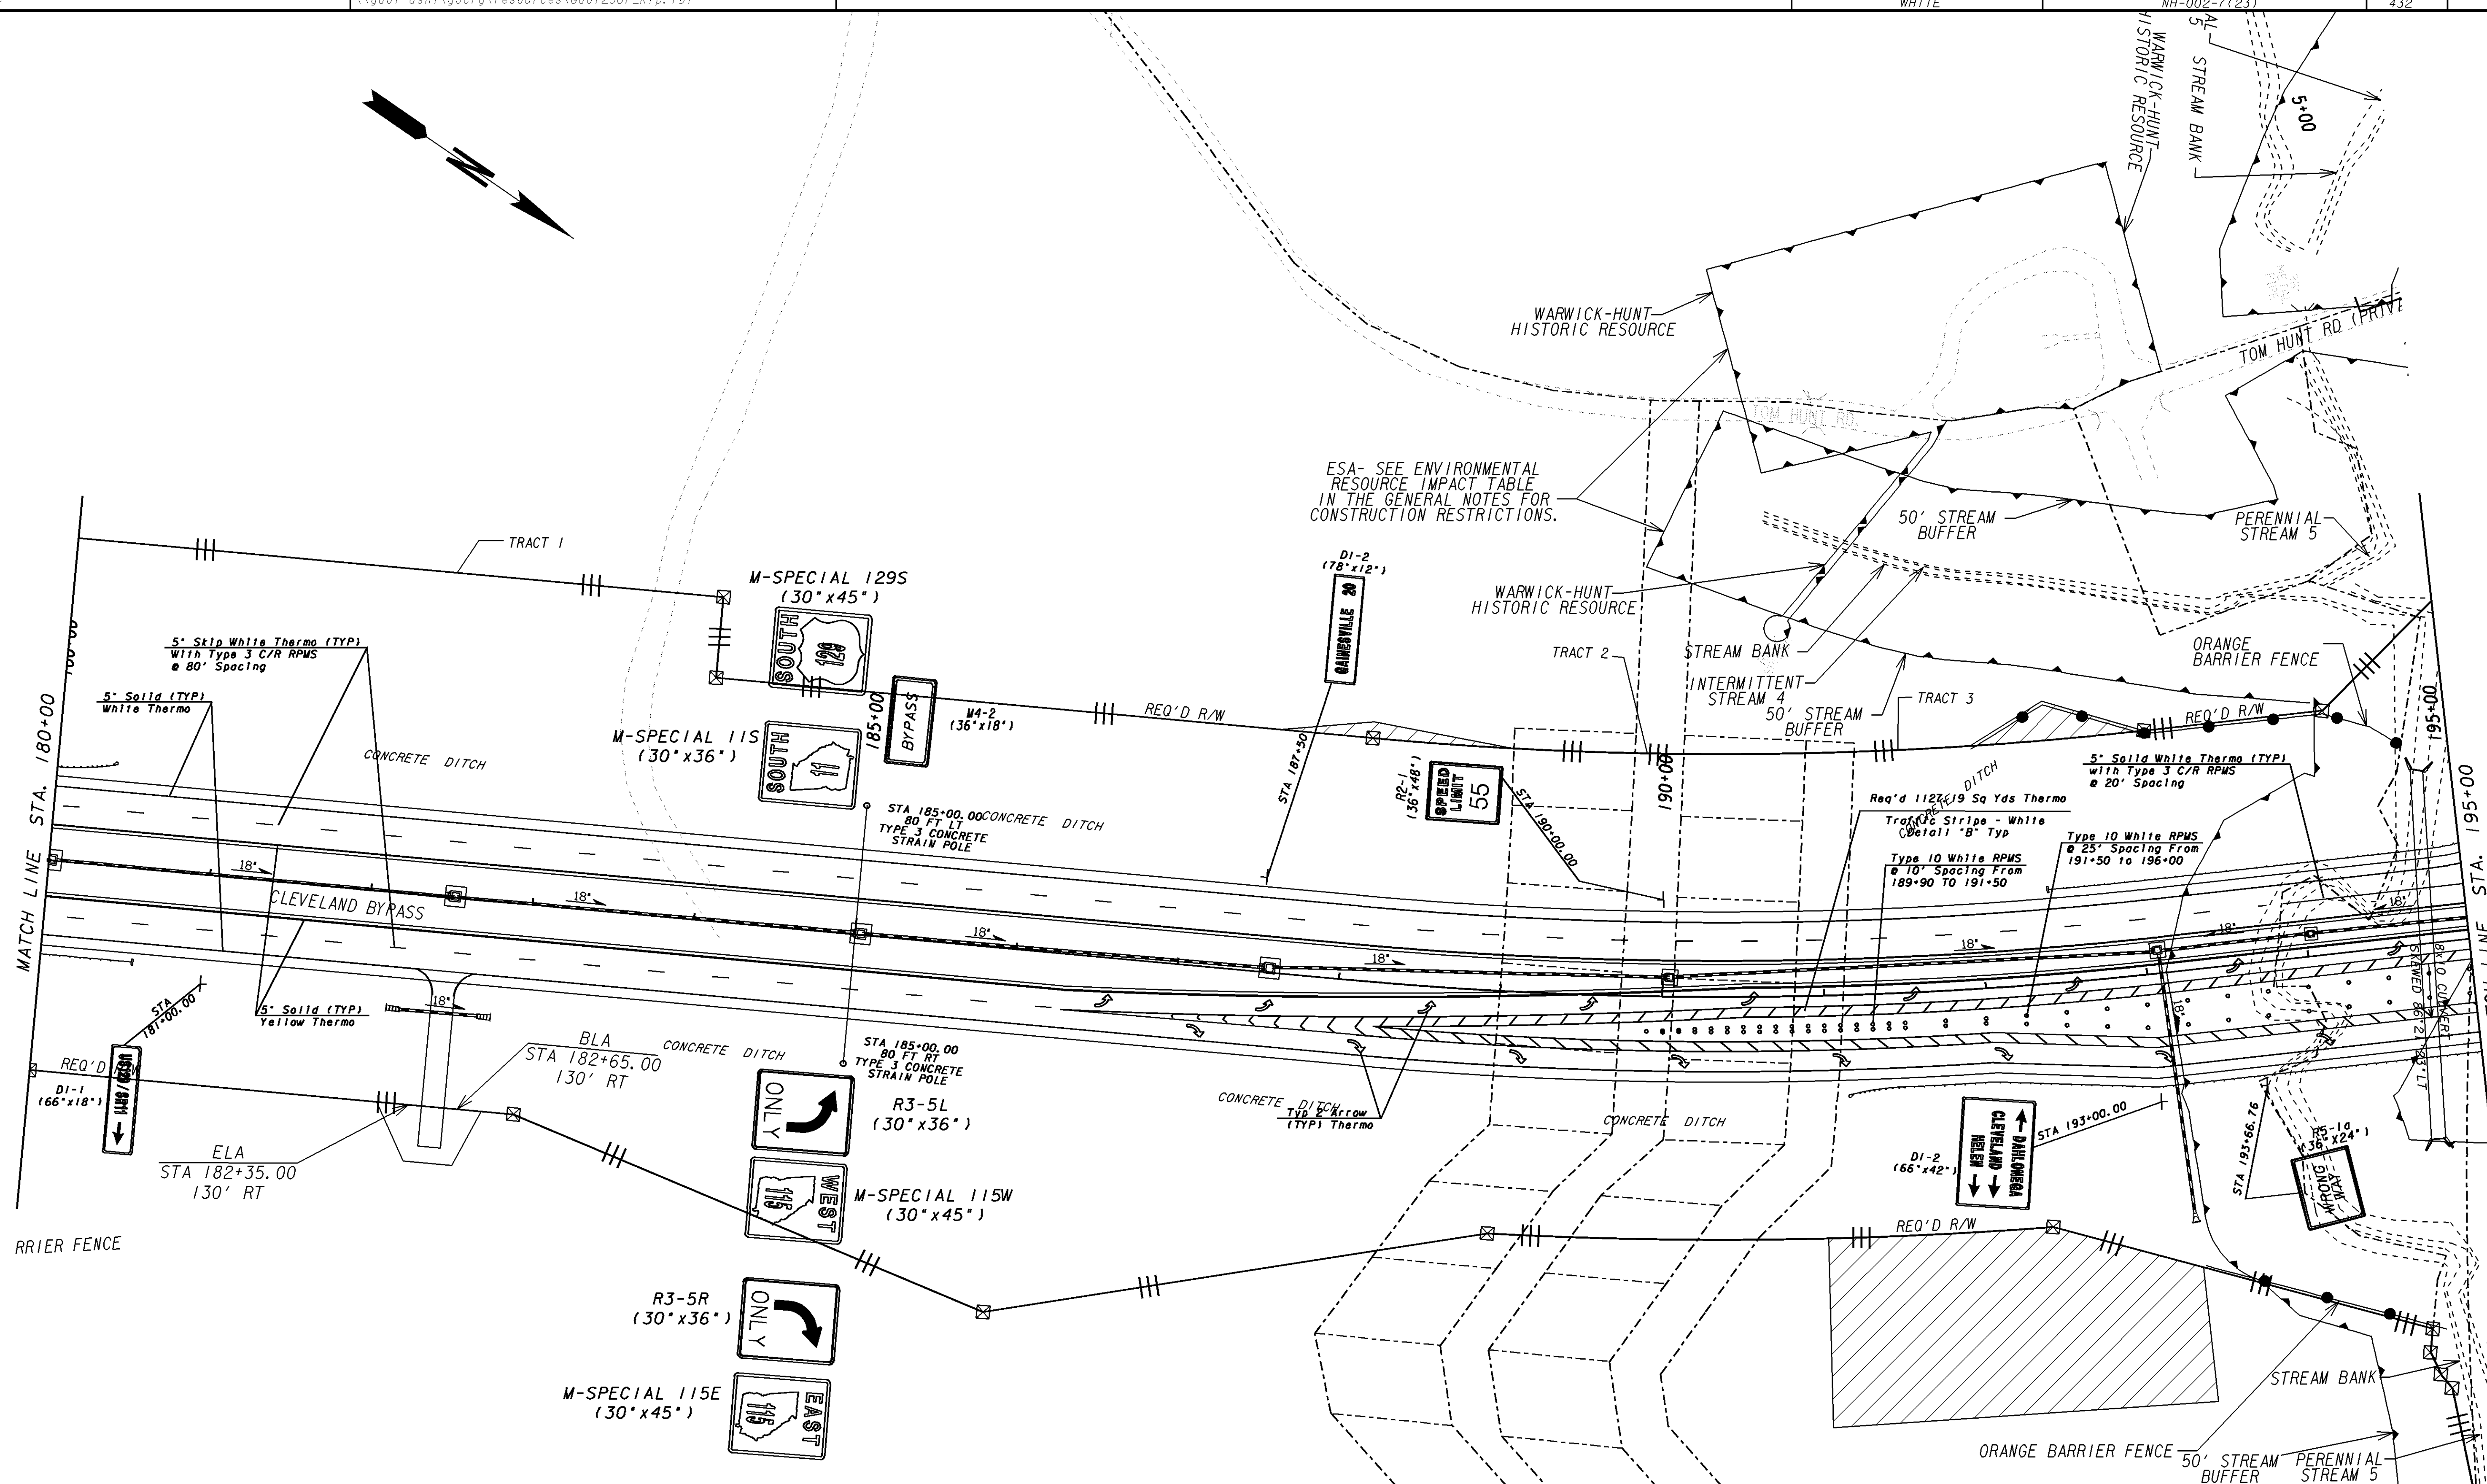

USE ON CONSTRUCTION

[illegible][illegible]

GP/M

GDOT
DISTRICT 1

SCALE IN FEET

0 50 100 200

REVISION DATES

11/16/2012

STATE OF GEORGIA DEPARTMENT OF TRANSPORTATION OFFICE: DISTRICT ONE DESIGN
SIGNING AND MARKING PLANS

NH-002-7(23)
WHITE

DRAWING No.
26-07