


DEPARTMENT OF TRANSPORTATION STATE OF GEORGIA


RIGHT-OF-WAY OF PROPOSED BETHLEHEM CHURCH ROAD BRIDGE OVER NEW RIVER

PROJECT # BRZLB-77(39)
P.I. NO. 371333 COWETA COUNTY
COUNTY ROUTE NO. 201

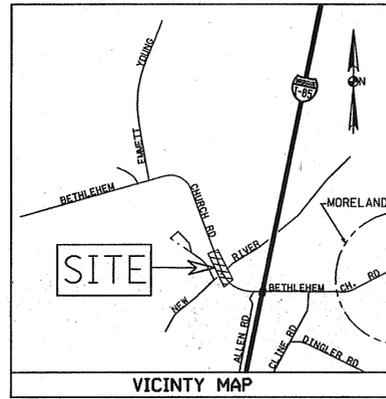

ALL REFERENCES IN THIS DOCUMENT, WHICH INCLUDES ALL PAPERS, WRITINGS, DOCUMENTS, DRAWINGS, OR PHOTOGRAPHS USED, OR TO BE USED IN CONNECTION WITH THIS DOCUMENT, TO 'STATE HIGHWAY DEPARTMENT OF GEORGIA', 'STATE HIGHWAY DEPARTMENT', 'GEORGIA STATE HIGHWAY DEPARTMENT', 'HIGHWAY DEPARTMENT', OR 'DEPARTMENT' WHEN THE CONTEXT THEREOF MEANS THE STATE HIGHWAY DEPARTMENT OF GEORGIA MEAN, AND SHALL BE DEEMED TO MEAN THE DEPARTMENT OF TRANSPORTATION.


THE DATA, TOGETHER WITH ALL OTHER INFORMATION SHOWN ON THESE PLANS, OR IN ANY WAY INDICATED THEREBY, WHETHER BY DRAWINGS OR NOTES, OR IN ANY OTHER MANNER, ARE BASED UPON FIELD INVESTIGATIONS AND ARE BELIEVED TO BE INDICATIVE OF ACTUAL CONDITIONS, HOWEVER, THE SAME ARE SHOWN AS INFORMATION ONLY, ARE NOT GUARANTEED, AND DO NOT BIND THE DEPARTMENT OF TRANSPORTATION IN ANY WAY. THE ATTENTION OF THE BIDDER IS SPECIFICALLY DIRECTED TO SUBSECTIONS 102.04, 102.05, AND 104.03 OF THE SPECIFICATIONS.

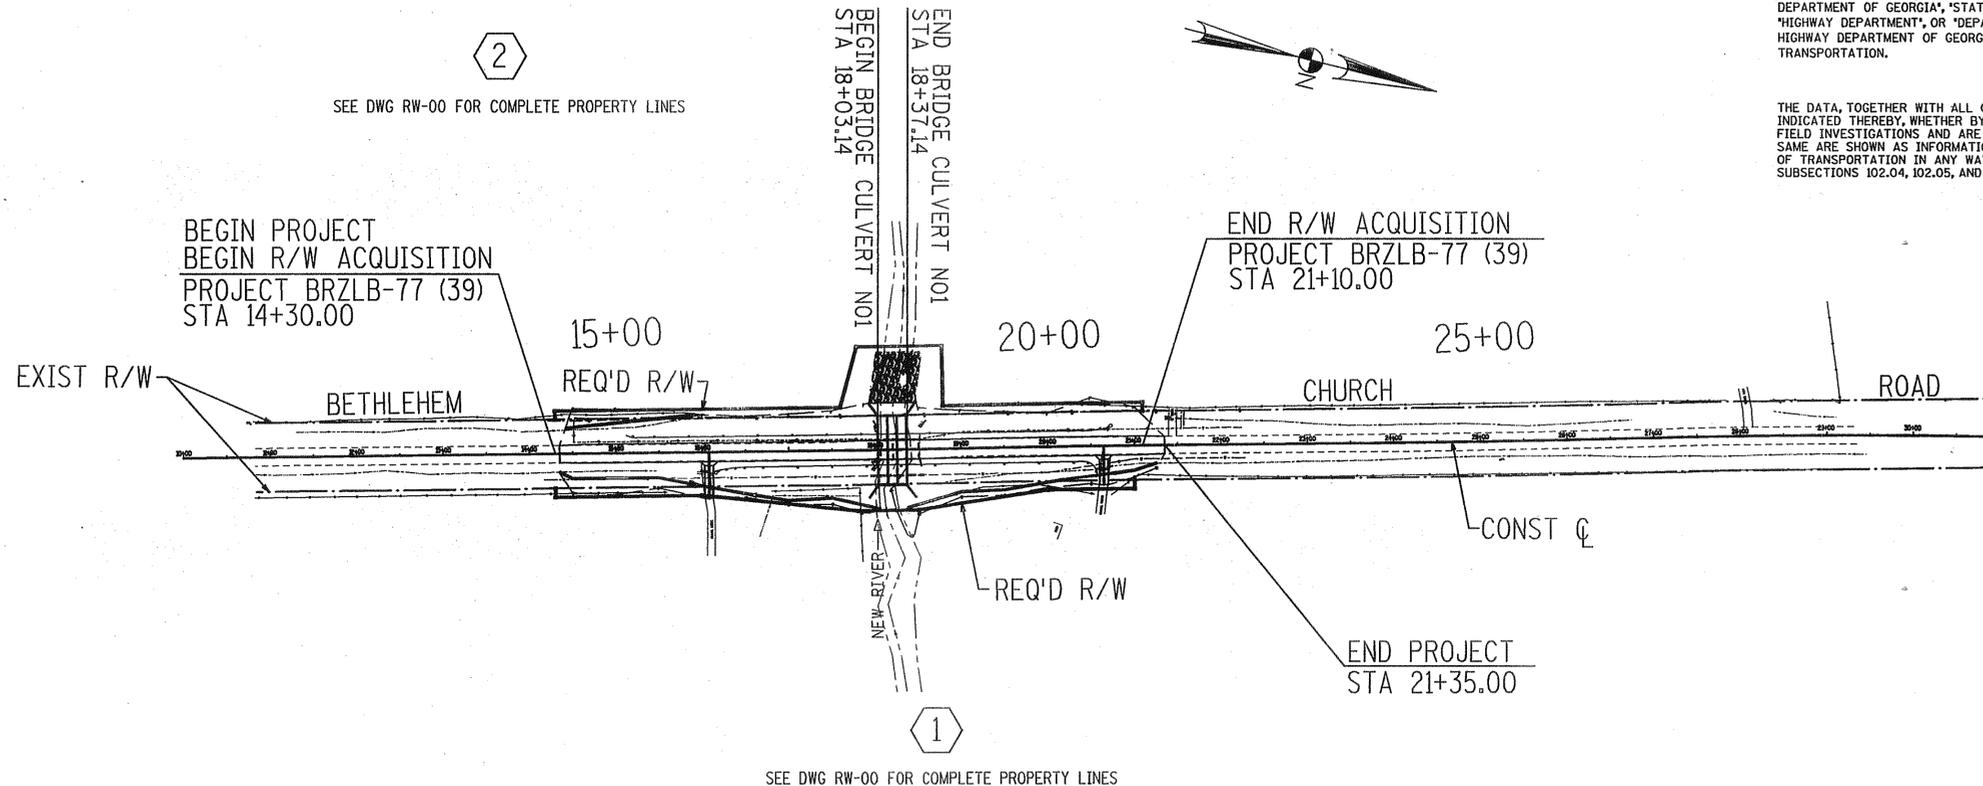

LOCATION & DESIGN APPROVAL DATE: MARCH 26, 1999

CONVENTIONAL SIGNS

STATE OR COUNTY LINE.....	-----
CITY LIMIT LINE.....	-----
PROPERTY LINE.....	-----
LAND LOT LINE.....	-----
SURVEY OR BASELINE.....	-----
RIGHT OF WAY LINES	
EXISTING.....	-----
REQUIRED.....	-----
LIMIT OF ACCESS.....	-----
R/W & LIMIT OF ACCESS.....	-----
R/W MARKERS.....	-----
FENCE.....	-X-X-
RAILROADS.....	-----
POWER LINE.....	-P-P-
TELEPHONE LINE.....	-T-T-
POWER POLES.....	-----
TELEPHONE OR TELEGRAPH POLES.....	-----

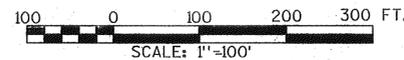

APPROVED: *Harvey P. Booker*
 HARVEY P. BOOKER STATE HIGHWAY RIGHT OF WAY ADMINISTRATOR
 DATE: 08/10/01

LENGTH OF RIGHT-OF-WAY BRZLB-77(39) COWETA CO. 077 PROJECT LOCATED 100% IN 3RD CONGRESSIONAL DIST.	
	MILES
NET LENGTH OF RIGHT-OF-WAY	0.129
NET LENGTH OF EXCEPTIONS	0
GROSS LENGTH OF RIGHT-OF-WAY	0.129

PREPARED BY: MARK HANSON

MA Moreland Altobelli Associates, Inc.
 2211 Begger Ruhn Road, Suite 190
 Norcross, Georgia 30071
 Telephone (770)-263-5945

COWETA COUNTY PROJECT # BRZLB-77 (39)

THIS PROJECT IS LOCATED 100% IN COWETA COUNTY, GMD 1139, 2ND LAND DISTRICT LAND LOT 151

PLANS COMPLETED: MAY 1, 2001		
REVISIONS		
DATE	BY	