

PROJECT DESCRIPTION:

A QL-B OVERHEAD/SUBSURFACE UTILITY ENGINEERING INVESTIGATION (SUE) WAS INITIALLY PERFORMED AND COMPLETED BY TBE GROUP, INC. AND ACCEPTED BY GDOT ON 11/04/09 FOR THIS PROJECT. THE PROJECT LIMITS WERE REDUCED ON 01/27/11. SUBSEQUENTLY, THE PROJECT CHANGED FROM 50 SCALE TO 20 SCALE ON 03/2011. ON 10/18/12, A QL-A SUE INVESTIGATION AND A QL-B SUE UPDATE WAS PERFORMED AND COMPLETED BY TBE GROUP, INC. THE EXISTING OVERHEAD AND UNDERGROUND FACILITIES SHOWN HEREON WERE INCLUDED IN THIS SUE INVESTIGATION. THE PRESENCE OF THESE UTILITY FACILITIES HAS BEEN THOROUGHLY INVESTIGATED AND THE METHOD FOR DETERMINING THEIR LOCATION IS INDICATED AS SHOWN IN THE PLANS. UTILITIES THAT HAVE BEEN INSTALLED AFTER THE DATE ABOVE HAVE NOT BEEN INCLUDED IN THIS INVESTIGATION AND SHOULD BE CONSIDERED AS FROM RECORD DRAWINGS ONLY. ALL OTHER EXISTING TOPOGRAPHIC FEATURES DEPICTED HEREON HAVE BEEN REFERENCED FROM A TOPOGRAPHIC / MAPPING SURVEY AND CONTROL PACKAGE PROVIDED BY MCGEE PARTNERS AND DATED 09/14/07.

GENERAL NOTES:



1. SIZES AND MATERIAL TYPES ARE FROM FIELD VERIFICATION. WHEN NOT ATTAINABLE, THEY ARE NOTED PER RECORD PLANS (QL-D).
2. PRIVATE LIGHT POLES MAY NOT SHOW CONNECTIVITY.

UTILITY SUMMARY:

ALL THE FOLLOWING UTILITY OWNERS WERE REPORTED TO HAVE FACILITIES WITHIN THE VICINITY OF THIS PROJECT AT THE TIME OF THE SUE INVESTIGATION. UTILITIES FOUND WITHIN THE LOS AT THE TIME OF THE SUE INVESTIGATION ARE NOTED FOR EACH UTILITY OWNER LISTED AND ARE SHOWN ON THE PLANS HEREON. CONTACT NAMES BELOW REPRESENT UTILITY OWNERS FROM WHICH RECORD PLANS WERE RECEIVED.

(ROF) = RECORDS ON FILE (RNA) = RECORDS NOT AVAILABLE

- | | | |
|--|--|--|
| <p>1. ATLANTA GAS LIGHT (AGL) - GAS CONTACT: MARTIN MAREK 10 PEACHTREE PLACE, 11TH FLOOR ATLANTA, GA 30309 TEL.NO.: (404) 584-3226 NOTE: AGL 8" MAIN RUNS ALONG SR 204 ENTIRE LENGTH OF PROJECT. DISTRIBUTION LOCATED THROUGHOUT. (ROF)</p> <p>2. GEORGIA POWER (GP) - DISTRIBUTION CONTACT: JARRETT DAVIS 241 RALPH MCGILL BLVD BIN 20025 ATLANTA, GA 30308 TEL.NO.: (404) 506-6597 NOTE: LOCATED THROUGHOUT. (ROF)</p> <p>3. GEORGIA POWER (GP) - TRANSMISSION CONTACT: DAN EVERITT CONNECTOR BUILDING 1ST FLOOR BIN 20010 ATLANTA, GA 30308 TEL.NO.: (404) 506-2889 NOTE: LOCATED THROUGHOUT. (ROF)</p> <p>4. COMCAST (CC) - CATV CONTACT: PAT WOTHE 145 PARK OF COMMERCE DR SAVANNAH, GA 31405 TEL.NO.: (912) 353-6060 EXT.4793 OR EXT.4726 NOTE: COMCAST CATV IS AERIAL THROUGHOUT. (ROF)</p> | <p>5. AT&T (ATT) - TELEPHONE CONTACT: STACEY W. SCARBORO 126 CHATHAM PKWY, ROOM III GARDEN CITY, GA 31408 TEL.NO.: (912) 964-7305 NOTE: AT&T CONDUIT LINE RUNS ALONG SR 204 ENTIRE LENGTH OF PROJECT. AT&T IS AERIAL THROUGHOUT. (ROF)</p> <p>6. QWEST COMMUNICATIONS (QC) - TELEPHONE CONTACT: SCOTT SIMCOX 3625 BROOKSIDE PKWY SUITE 400 ALPHARETTA, GA 30022 TEL. NO.: (770) 777-5670 NOTE: CONDUIT RUNS WITHIN CSX RIGHT OF WAY (EASTERN FORK) ON WEST SIDE OF TRACK. (ROF)</p> <p>7. CITY OF SAVANNAH (COS) - WATER & SEWER CONTACT: CESAR LAUREANO 702 STILES AVE P.O. BOX 1027 SAVANNAH, GA 31402 TEL.NO.: (912) 651-6573 NOTE: LOCATED THROUGHOUT (ROF)</p> <p>8. COASTAL COMMUNICATIONS (COCO) - TELEPHONE CONTACT: LINDA CARTER 115 PATRIOTS TRAIL HINESVILLE, GA 31310 TEL.NO.: (912) 408-1216 NOTE: COASTAL COMMUNICATIONS FACILITIES ARE WITHIN AT&T CONDUIT RUNNING ALONG SR 204 THE ENTIRE LENGTH OF PROJECT. (ROF)</p> | <p>9. CSXT RAILROAD DIVISION (CSX) - RAILROAD CONTACT: ROY KAISER 1590 MARIETTA BLVD ATLANTA, GA 30318 TEL.NO.: (404) 350-5274 EXT. 377 NOTE: TWO SPUR LINES OWNED BY CSX CROSS SR 204.</p> <p>10. CSX RIGHT -OF ENTRY REQUEST CONTACT: ADAMA HARRIS TEL. NO.: (800) 332-4697</p> <p>11. GEORGIA DEPARTMENT OF TRANSPORTATION (GDOT) - TRAFFIC CONTROL AND STREET LIGHTING CONTACT: GLENN WILLIAMS 935 E. CONFEDERATE AVE. ATLANTA, GA 30316 TEL.NO.: (404) 631-1532 NOTE: LOCATED ALONG SR 204 AND SR 17. (RNA)</p> |
|--|--|--|

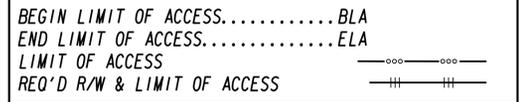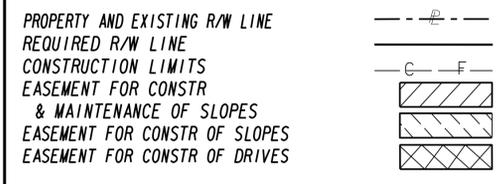

GEORGIA
DEPARTMENT
OF
TRANSPORTATION

| REVISION DATES | |
|----------------|--|
| | |
| | |
| | |
| | |
| | |
| | |

| |
|--|
| STATE OF GEORGIA DEPARTMENT OF TRANSPORTATION |
| OFFICE: PROGRAM DELIVERY |
| UTILITY PLANS |
| SR 204 AT KING GEORGE BLVD. |
| DRAWING No. 24-00A |