



NOTE:
WHERE CHAIN LINK WIRE FENCE HAS BARBED WIRE, GATE SHALL ALSO REQUIRE BARBED WIRE BUT WITH VERTICAL EXTENSION ARMS ON THE GATE AND GATE POST UNLESS SPECIFIED OTHERWISE.

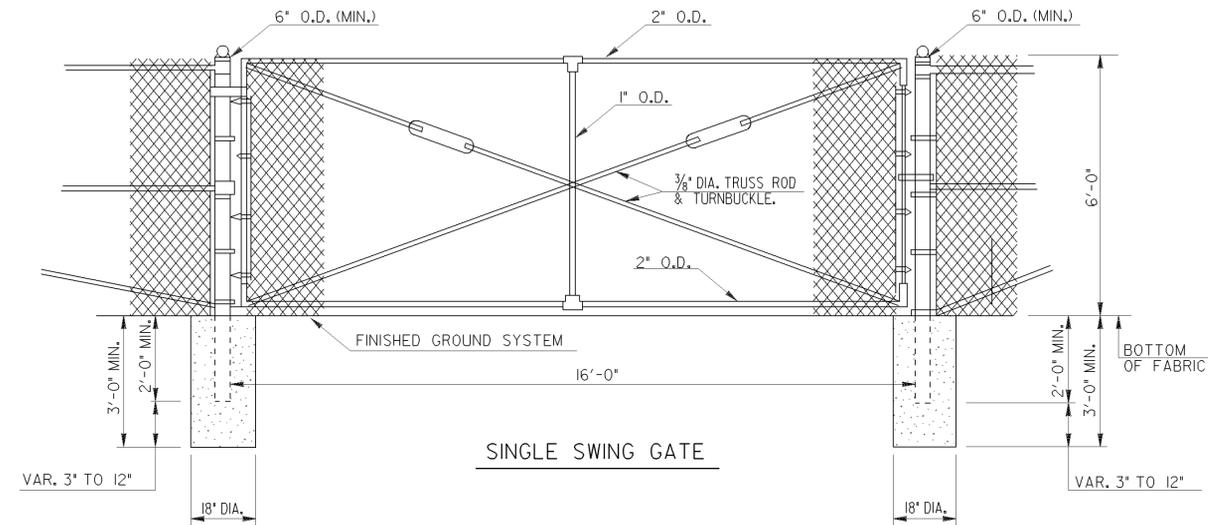

GATE FOR CHAIN LINK FENCE


NOTE:
FITTINGS INCLUDING HINGES AND LATCHES, FOR GATES SHALL MEET THE APPROVAL OF THE ENGINEER AND THE REQUIREMENTS OF THE SPECIFICATIONS.

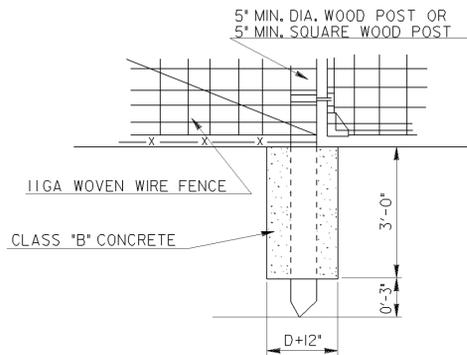

DETAIL OF CONCRETE FOOTING USING WOOD GATE POSTS FOR WOVEN WIRE FENCE


GATE POST:
3/2" x 3/2" x 5/16" GALV. STEEL ROLLED ANGLE SECTION OR, 2/2" I.D. GALV. STEEL PIPE OR, 5" MIN. DIA. WOOD POST

GATE POST:
3 - 1/2" x 3/2" x 5/16" GALV. STEEL ROLLED ANGLE SECTION OR, 2 - 1/2" I.D. GALV. STEEL PIPE OR, 5" MIN. DIA. WOOD POST

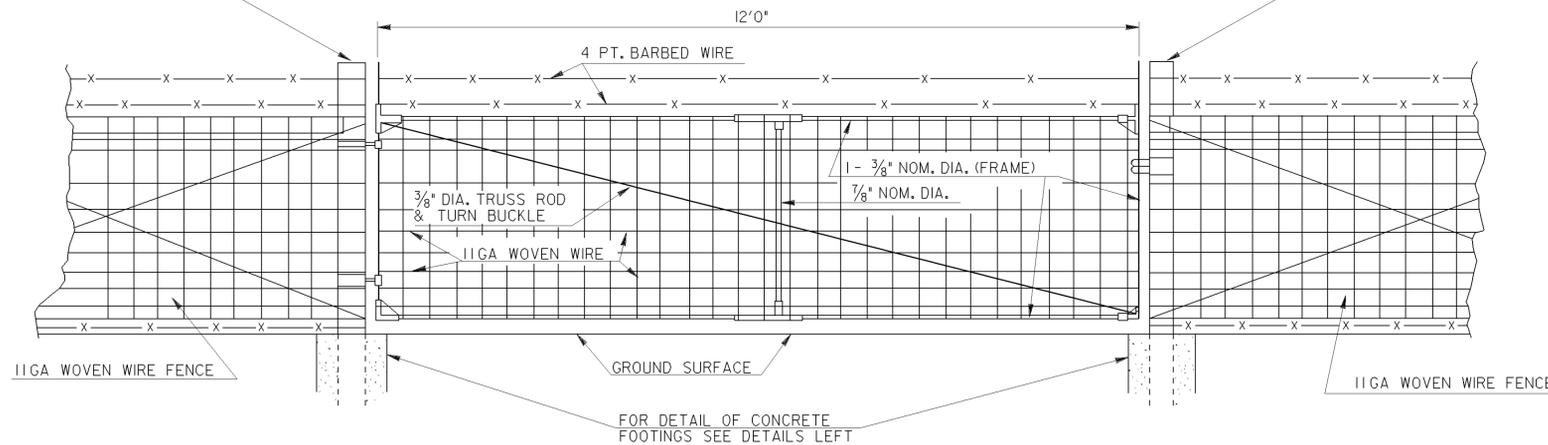

GATE FOR WOVEN WIRE FENCE

12 FT. SINGLE SWING GATE TO BE USED WITH WOOD POSTS OR METAL POSTS

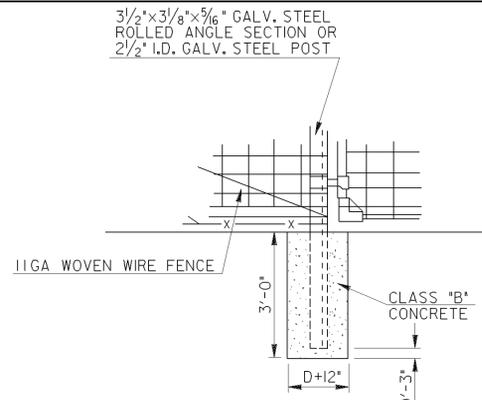

DETAIL OF CONCRETE FOOTING USING METAL GATE POSTS FOR WOVEN WIRE FENCE

GATE: (WOVEN WIRE FENCE)

- 1- 1 3/4" NOM. DIAMETER GALV. STEEL FRAME (12' x 47')
- 2- 1" NOM. DIAMETER GALV. STEEL CENTER BRACE
- 3- 3/8" DIA. GALV. TRUSS-ROD & TURNBUCKLE
- 4- FABRIC IS TO BE WRAPPED AND TIED AROUND ENDS OF FRAME AND ATTACHED TOP AND BOTTOM WITH APPROVED FABRIC FASTENERS.
- 5- FITTINGS INCLUDING HINGES AND LATCHES, FOR GATES SHALL MEET THE APPROVAL OF THE ENGINEER AND THE REQUIREMENTS OF THE MATERIAL SPECIFICATIONS.

GATE POSTS: (WOVEN WIRE FENCE)

- 1- 3/2" x 3/2" x 5/16" GALV. STEEL ROLLED ANGLE SECTION OR 2/2" I.D. GALV. STEEL PIPE OR 5" MIN. DIAMETER (WOOD) OR 5" MIN. SQUARE (WOOD)
- 2- TYPE OF GATE POSTS TO BE USED IS SELECTED BY CONTRACTOR, WOOD GATE POSTS ARE TO BE USED IF CONTRACTOR ELECTS TO USE WOOD FENCE POSTS, METAL GATE POSTS IF CONTRACTOR ELECTS TO USE METAL FENCE POSTS.
- 3- GATE REMAINS AS SHOWN ON DETAIL FOR FENCE WITH WOOD POST OR FENCE WITH METAL POSTS.

DEPARTMENT OF TRANSPORTATION
STATE OF GEORGIA

GATE DETAILS FOR
CHAIN LINK & WOVEN WIRE FENCE

NO SCALE

JAN, 1988

REV. RMJ
DRW. AS
TRA.
CHK. RMJ

F-2