



# VOID

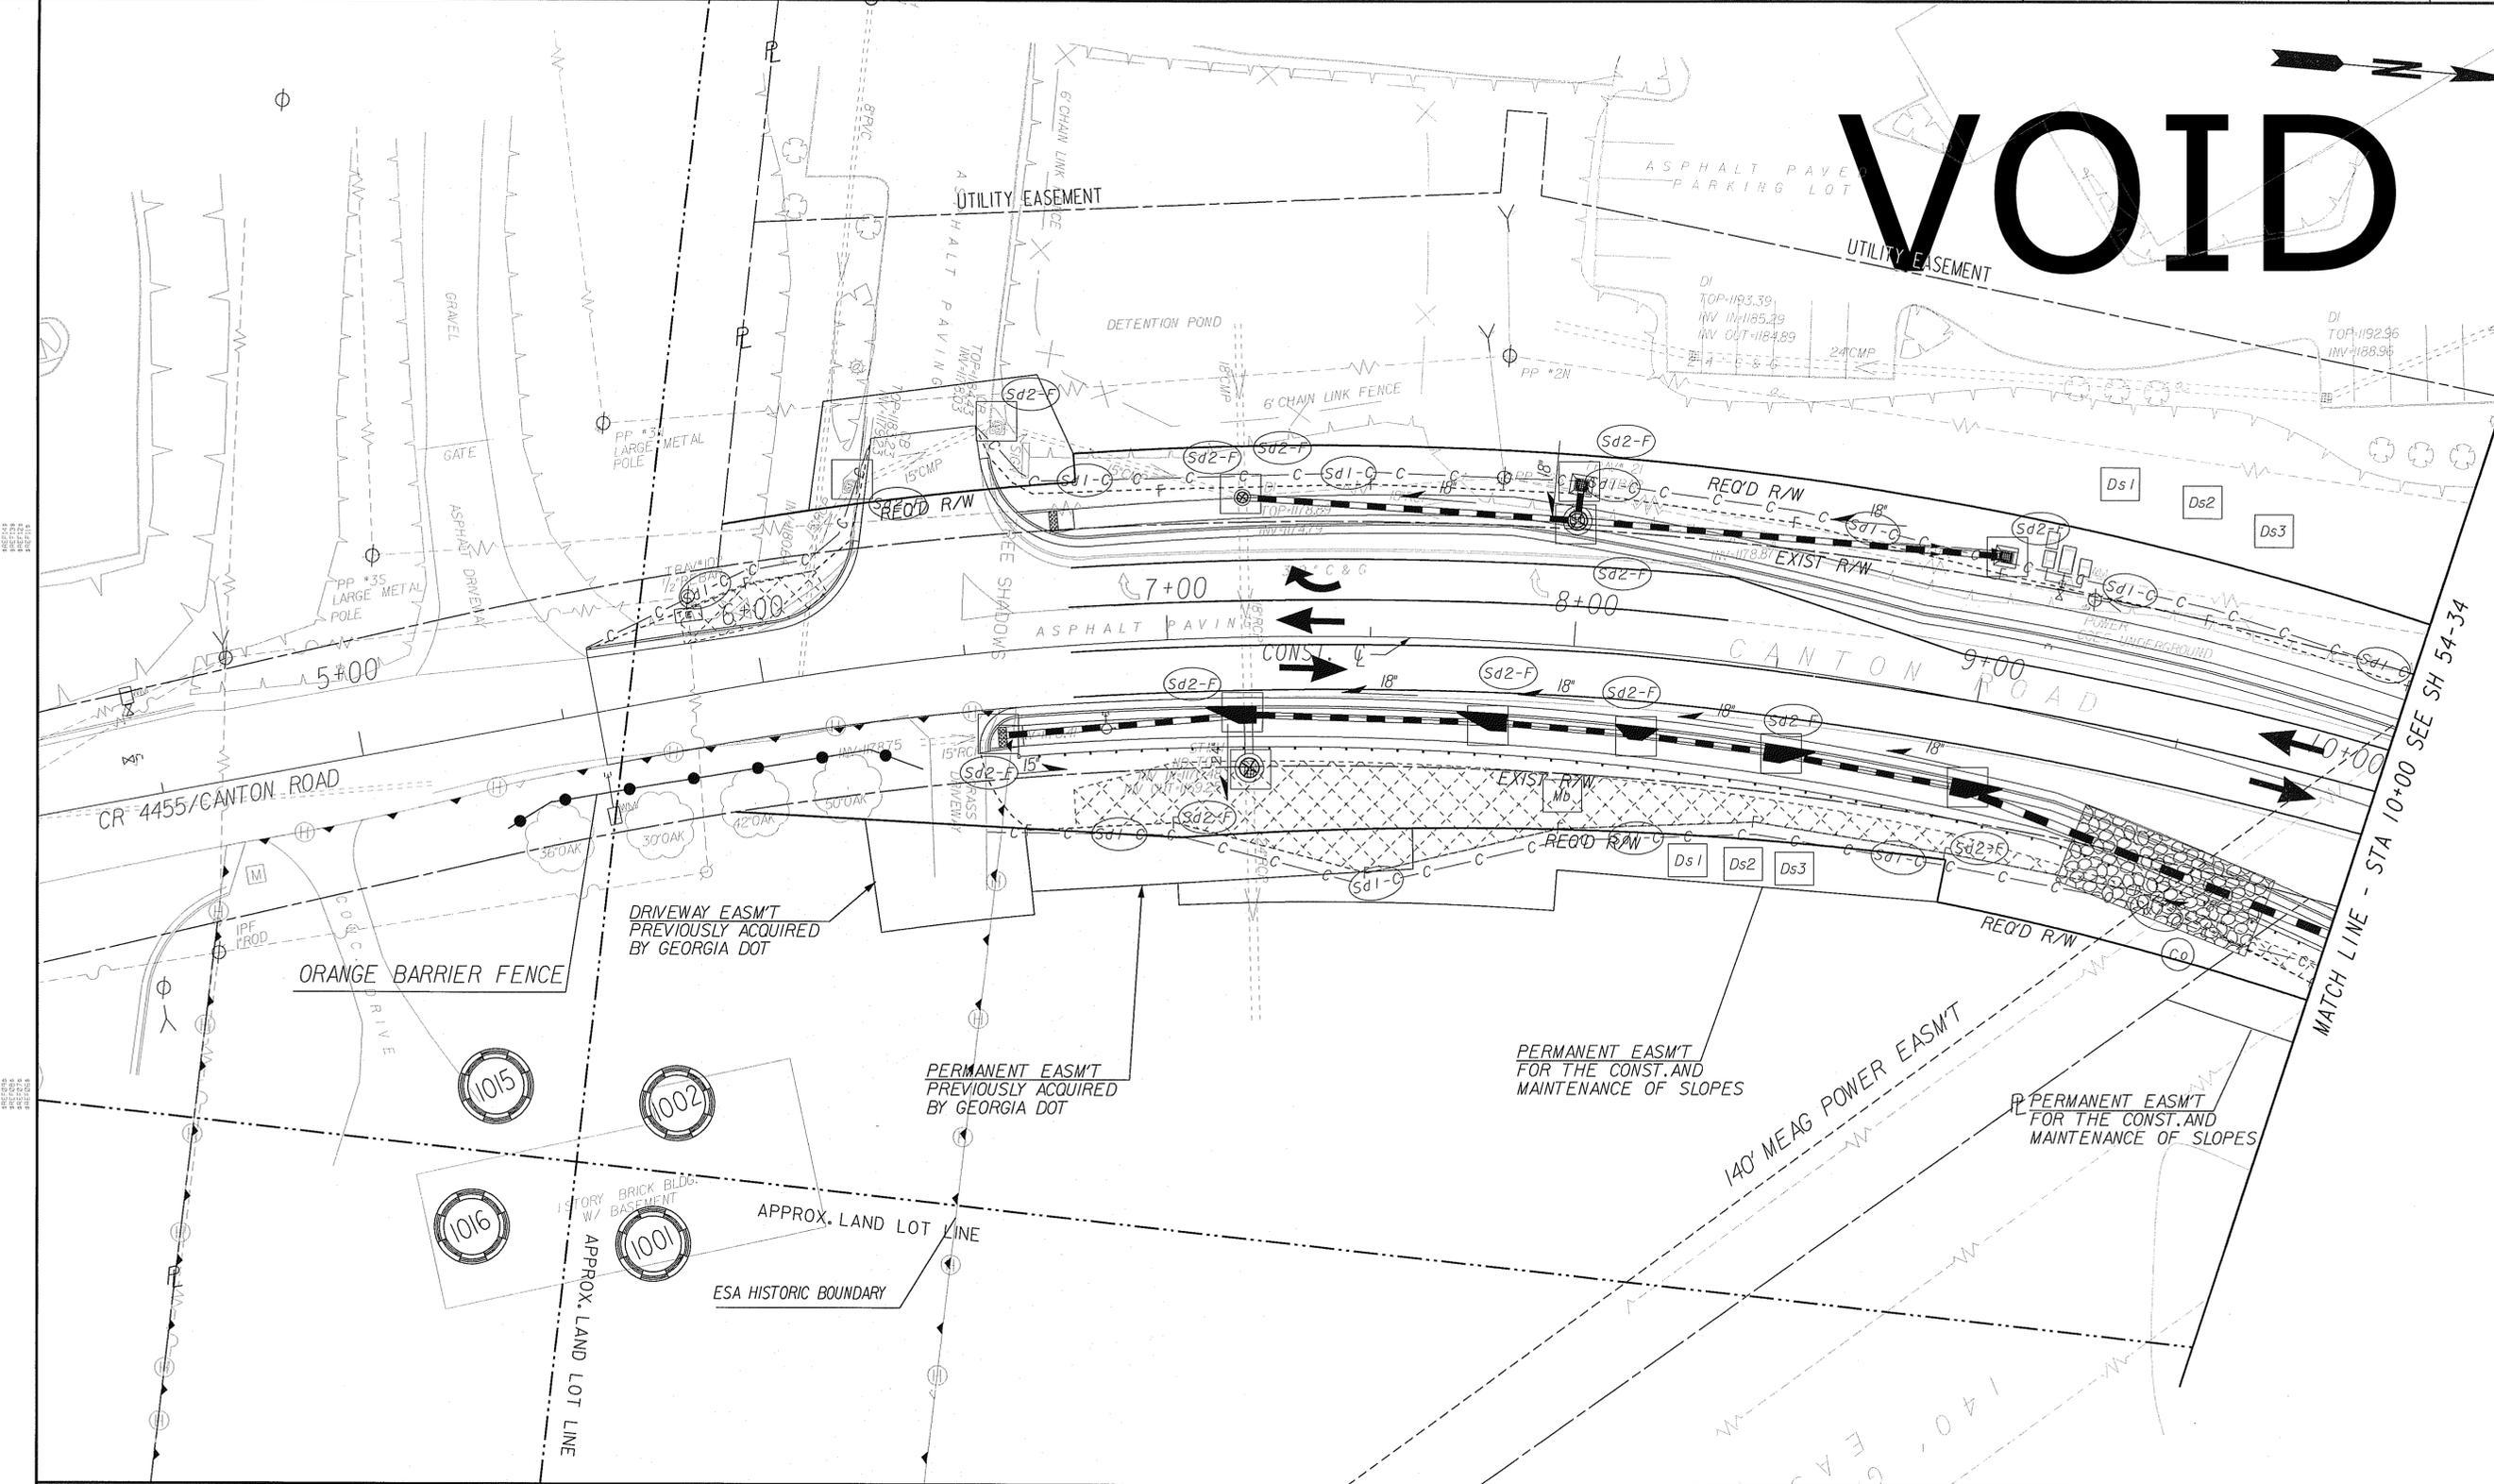

CURRENT STAGE CONSTRUCTION  
 TEMPORARY PAVEMENT  
 TRAFFIC PATTERN  
 DURING CURRENT STAGE

BMPs FROM PREVIOUS STAGES ARE SHOWN.  
 THESE BMPs CAN BE REMOVED AFTER  
 THE AREA HAS BEEN STABILIZED OR IF  
 THE BMPs ARE IN CONFLICT WITH CURRENT  
 STAGE

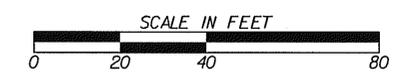

REVISION DATES	

STATE OF GEORGIA  
 DEPARTMENT OF TRANSPORTATION  
**BMP LOCATION DETAILS**  
 STAGE 2a  
 CANTON ROAD AND RR  
 BRIDGE OVER SR 3/US 41

DRAWING No.  
**54-33**