


STATE	PROJECT NUMBER	SHEET NO.	TOTAL SHEETS
GA.			

DOUBLES & TRIPLES	CLEAR SPAN	CLEAR HEIGHT	REINFORCING STEEL - 4 WINGS & 2 PARAPETS																							CLEAR HEIGHT	CLEAR SPAN	DOUBLES & TRIPLES	
			SAME FOR ALL DEPTS OF FILL																				½" DIA. "K" BARS						
			"E" BARS ½" DIA. AT 12" C. TO C.										"F" BARS ½" DIA. AT 12" C. TO C.										DOUBLE		TRIPLE				
			4 BARS OF EACH LENGTH SHOWN										4 BARS OF EACH LENGTH SHOWN										NO.	LENGTH	NO.				LENGTH
3'	2'-6"	5'-10"	5'-9"	5'-4"	5'-0"	4'-7"	4'-2"	3'-9"						6'-2"	6'-2"	6'-2"	5'-1"	2'-7"					4	8'-9"	4	12'-3"	2'-6"	3'	
	3'	6'-5"	6'-4"	5'-11"	5'-7"	5'-2"	4'-9"	4'-4"						6'-8"	6'-8"	6'-8"	6'-6"	4'-0"	1'-6"				4	8'-9"	4	12'-3"	3'		
4'	2'-6"	5'-10"	5'-9"	5'-4"	5'-0"	4'-7"	4'-2"	3'-9"						6'-2"	6'-2"	6'-2"	5'-1"	2'-7"					4	10'-9"	4	15'-3"	2'-6"	4'	
	3'	6'-5"	6'-4"	5'-11"	5'-7"	5'-2"	4'-9"	4'-4"						6'-8"	6'-8"	6'-8"	6'-6"	4'-0"	1'-6"				4	10'-9"	4	15'-3"	3'		
5'	4'	7'-5"	7'-4"	6'-11"	6'-7"	6'-2"	5'-9"	5'-4"	4'-11"	4'-6"				8'-2"	8'-2"	8'-2"	8'-2"	6'-6"	4'-0"	1'-7"			4	10'-11"	4	15'-7"	4'		
	2'-6"	5'-10"	5'-9"	5'-4"	5'-0"	4'-7"	4'-2"	3'-9"						6'-2"	6'-2"	6'-2"	5'-1"	2'-7"					4	12'-9"	4	18'-3"	2'-6"	5'	
	3'	6'-5"	6'-4"	5'-11"	5'-7"	5'-2"	4'-9"	4'-4"						6'-8"	6'-8"	6'-8"	6'-6"	4'-0"	1'-6"				4	12'-9"	4	18'-3'	3'		
	4'	7'-5"	7'-4"	6'-11"	6'-7"	6'-2"	5'-9"	5'-4"	4'-11"	4'-6"				8'-2"	8'-2"	8'-2"	8'-2"	6'-6"	4'-0"	1'-7"			4	12'-11"	4	18'-7'	4'		
6'	5'	8'-6"	8'-4"	7'-11"	7'-6"	7'-2"	6'-9"	6'-4"	5'-11"	5'-6"	5'-1"			9'-8"	9'-8"	9'-8"	9'-8"	8'-10"	6'-4"	3'-11"	1'-6"			4	12'-11"	4	18'-7'	5'	
	3'	6'-5"	6'-4"	5'-11"	5'-7"	5'-2"	4'-9"	4'-4"						6'-8"	6'-8"	6'-8"	6'-6"	4'-0"	1'-6"					4	14'-10"	4	21'-5"	3'	
	4'	7'-5"	7'-4"	6'-11"	6'-7"	6'-2"	5'-9"	5'-4"	4'-11"	4'-6"				8'-2"	8'-2"	8'-2"	8'-2"	6'-6"	4'-0"	1'-6"				4	14'-11"	4	21'-7"	4'	
	5'	8'-6"	8'-4"	7'-11"	7'-6"	7'-2"	6'-9"	6'-4"	5'-11"	5'-6"	5'-1"			9'-8"	9'-8"	9'-8"	9'-8"	8'-10"	6'-4"	3'-11"	1'-6"			4	15'-0"	4	21'-9"	5'	
6'	6'	9'-6"	9'-4"	9'-0"	8'-7"	8'-2"	7'-9"	7'-4"	7'-0"	6'-7"	6'-2"	5'-9"	5'-5"	11'-2"	11'-2"	11'-2"	11'-2"	11'-2"	9'-0"	6'-7"	4'-11"	1'-7"		4	15'-0"	4	21'-9"	6'	

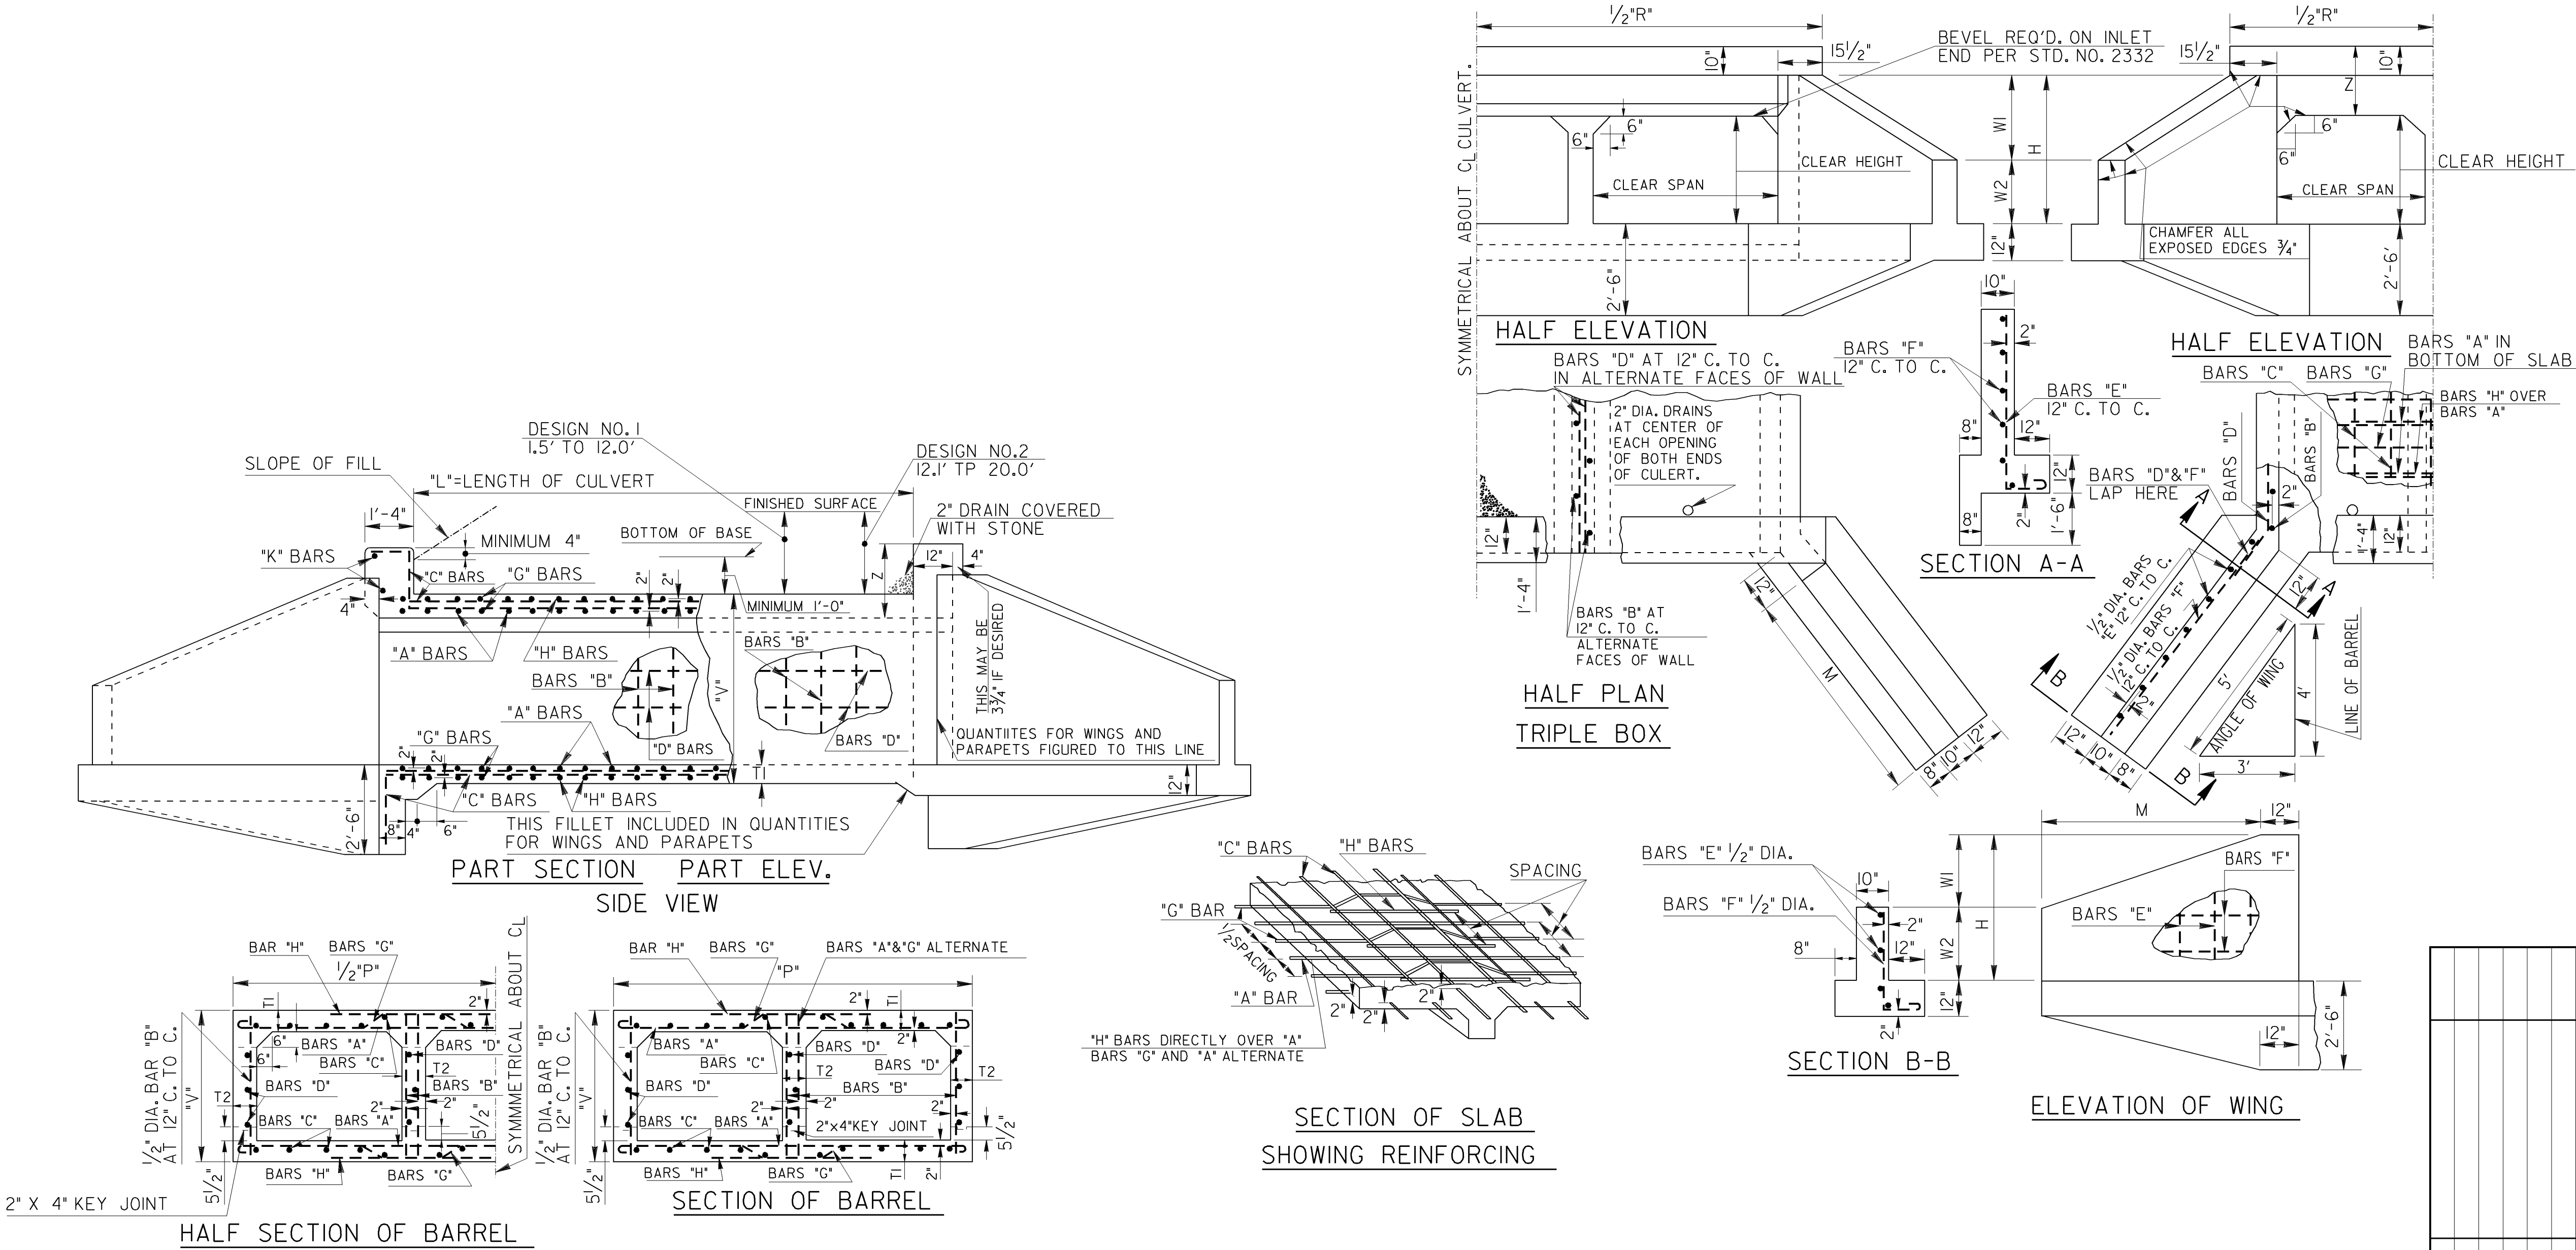

--	--	