
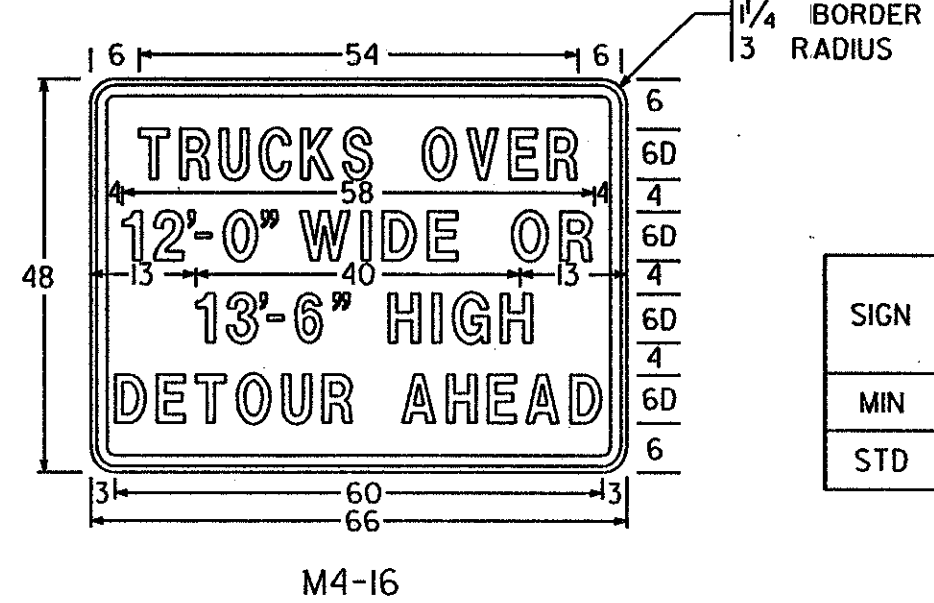
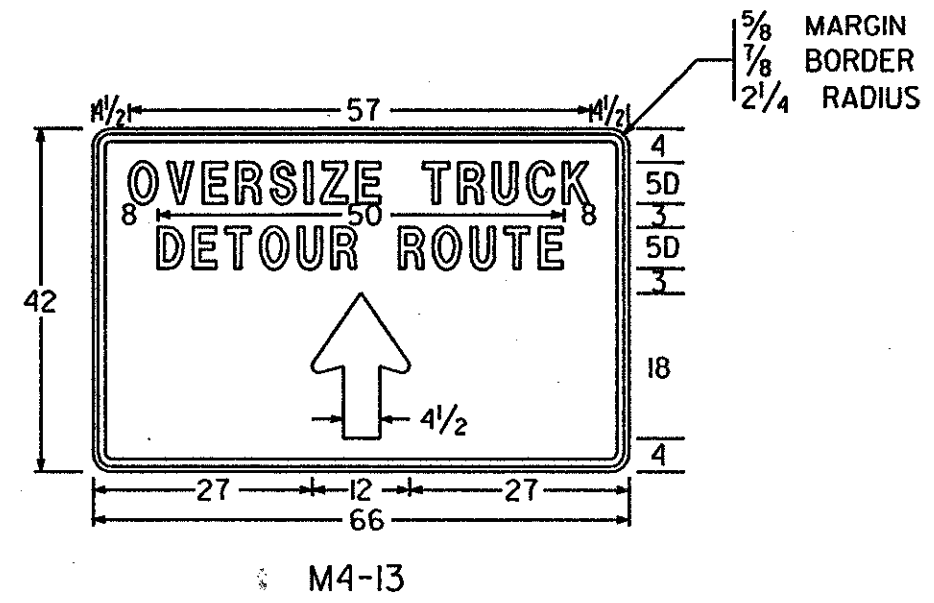
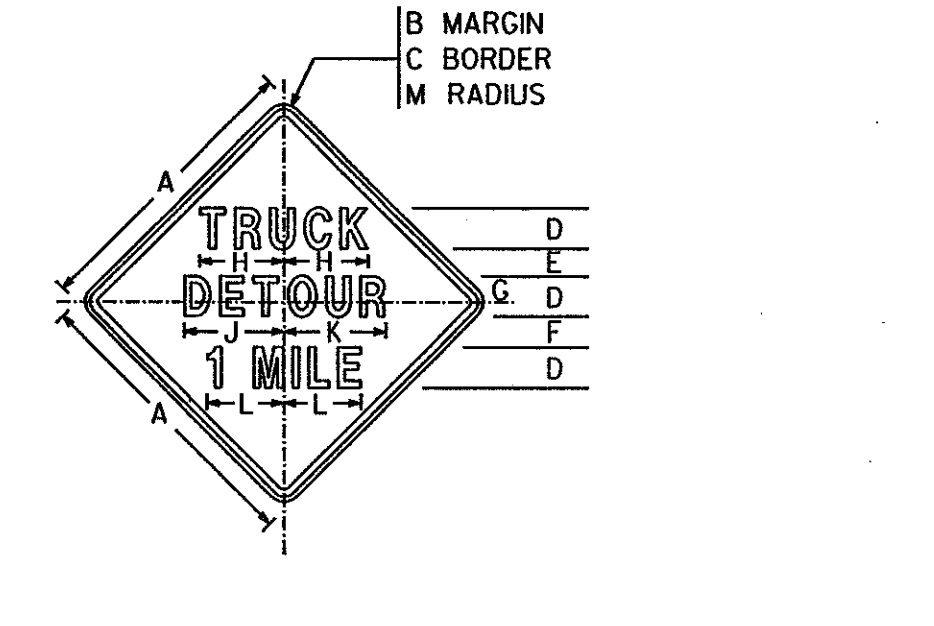
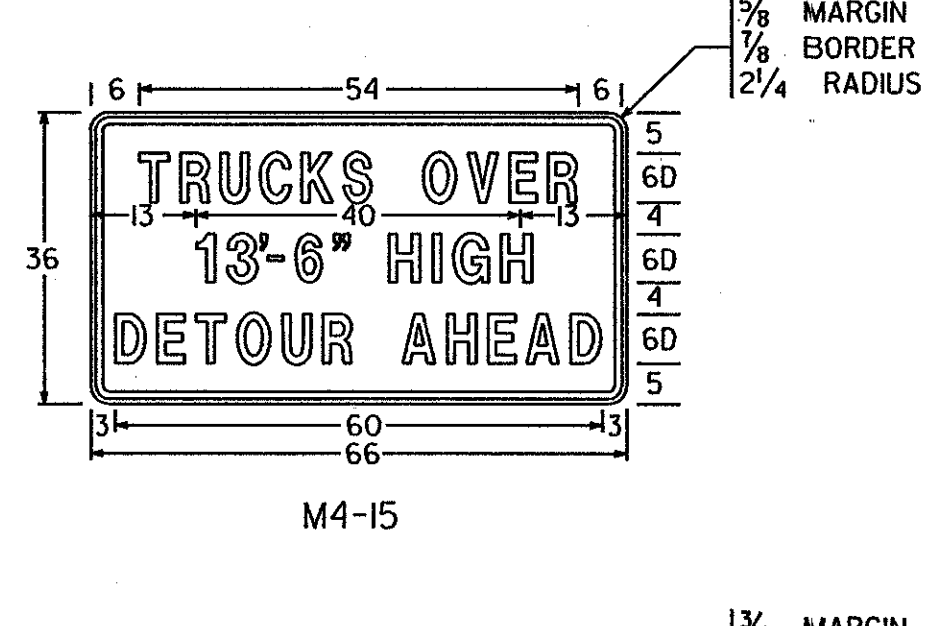
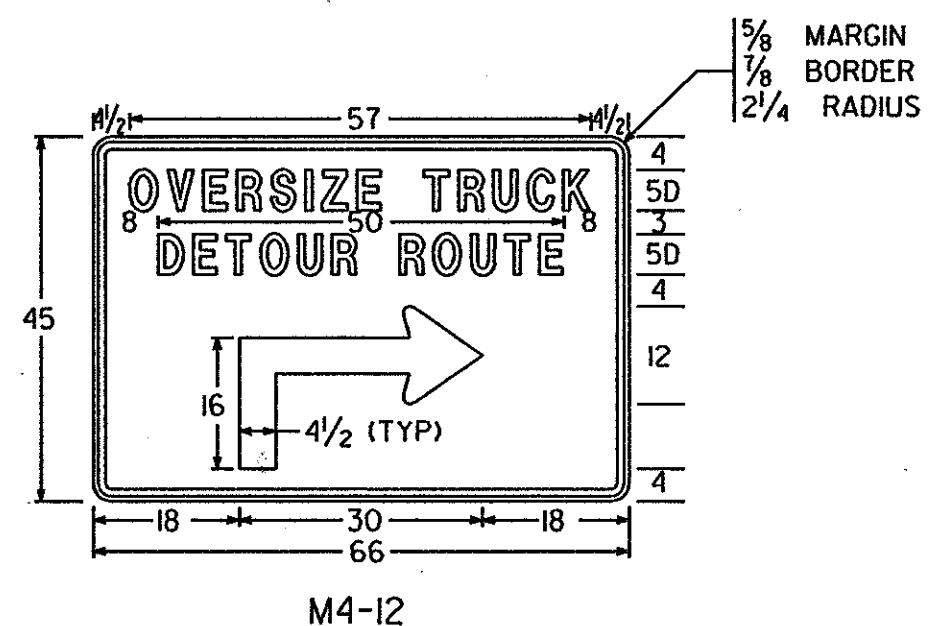
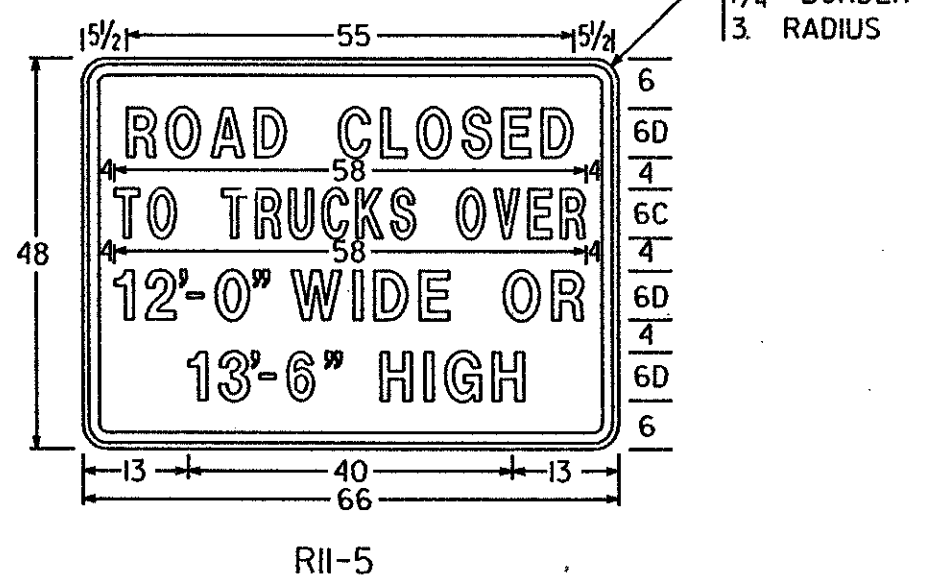
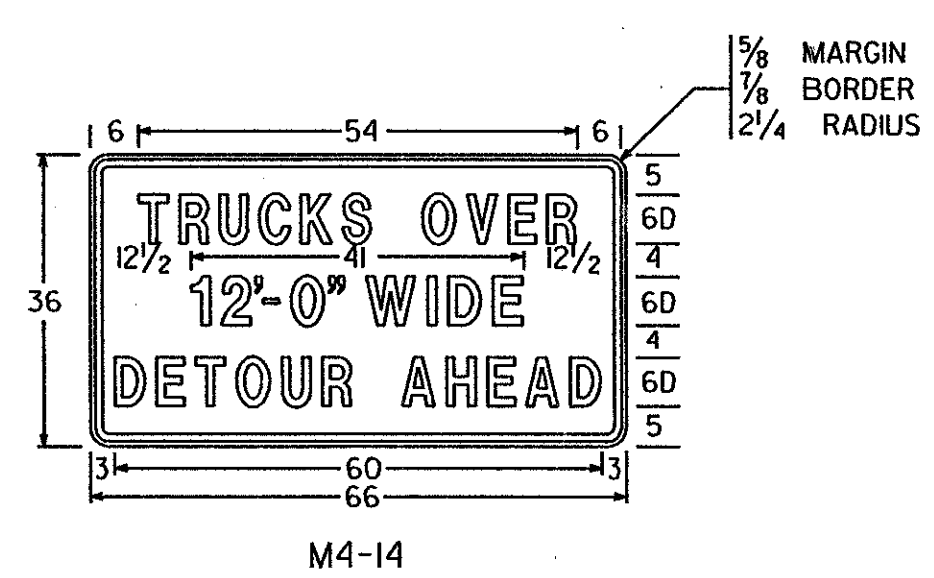
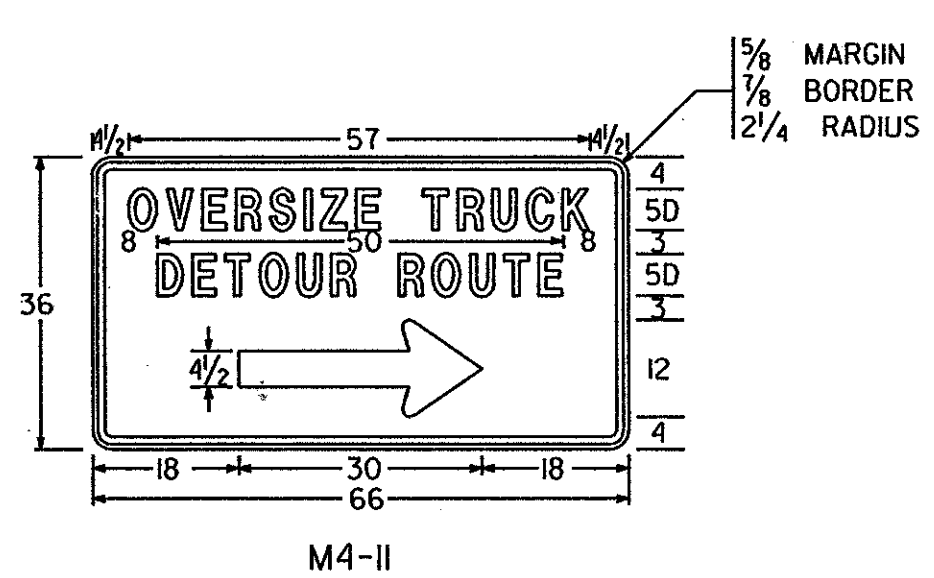


STATE	PROJECT NUMBER	SHEET NO.	TOTAL SHEETS
GA.			

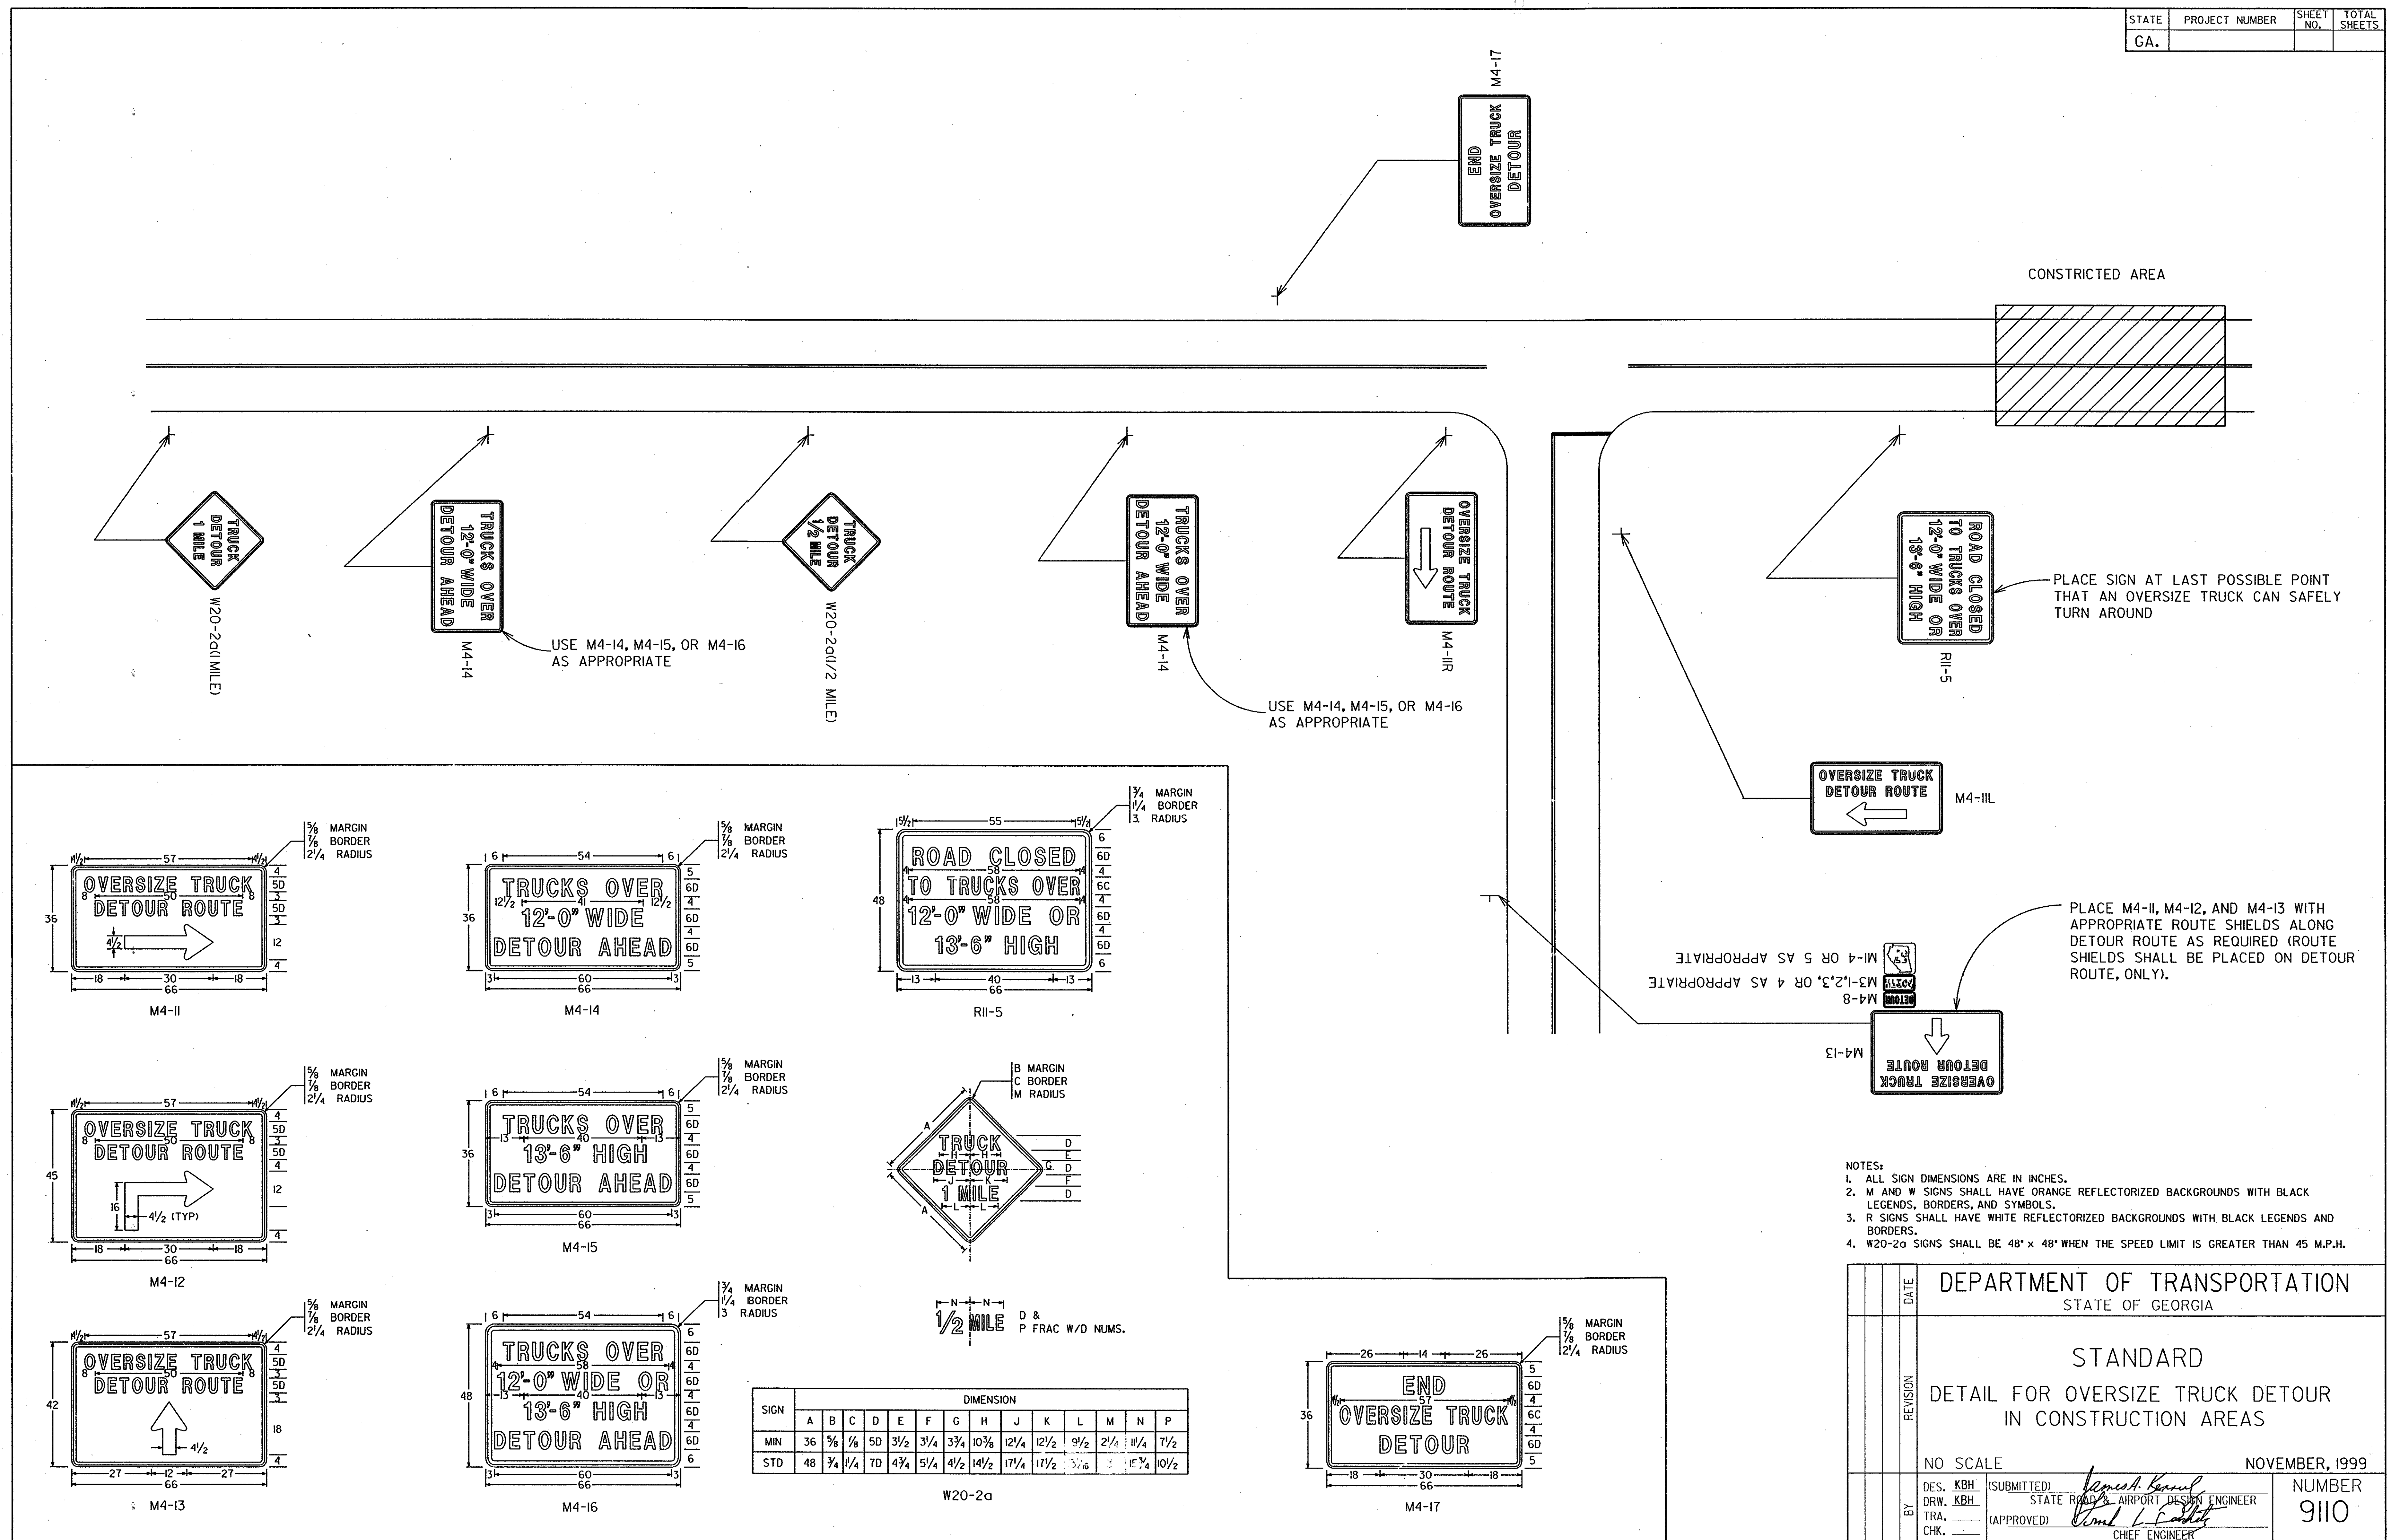


1/2 MILE

D &
P FRAC W/D NUMS.

DIMENSION														
D	E	F	G	H	J	K	L	M	N	P				
5D	3/2	3/4	3 3/4	10 3/8	12 1/4	12 1/2	9 1/2	2 1/4	1 1/4	7 1/2				
7D	4 3/4	5 1/4	4 1/2	14 1/2	17 1/4	17 1/2	13 1/8	3	1 3/4	10 1/2				

W20-2a

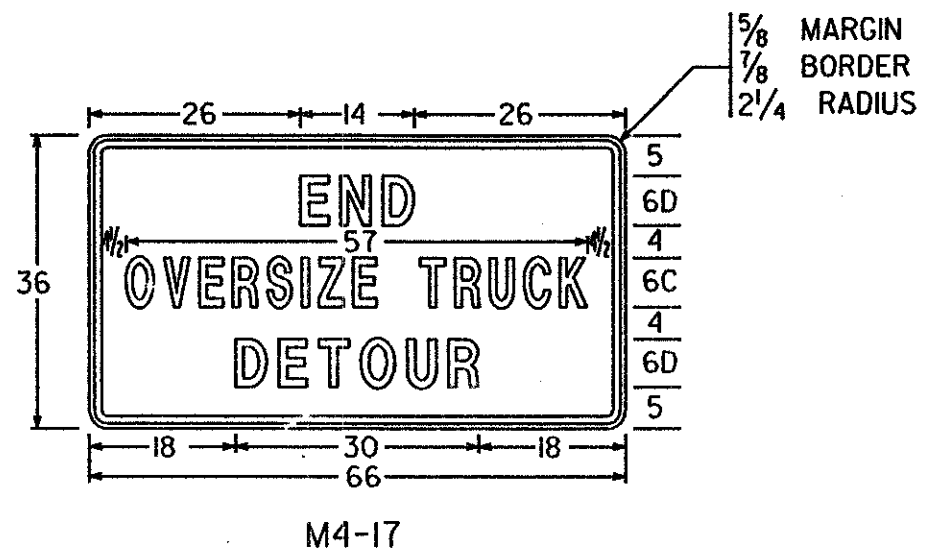

DATE		DEPARTMENT OF TRANSPORTATION STATE OF GEORGIA	
REVISION		STANDARD DETAIL FOR OVERSIZE TRUCK DETOUR IN CONSTRUCTION AREAS	
NO SCALE		NOVEMBER, 1999	
BY	DES. KBH DRAW. KBH TRA. CHK.	(SUBMITTED) STATE ROAD & AIRPORT DESIGN ENGINEER (APPROVED) CHIEF ENGINEER	NUMBER 9110