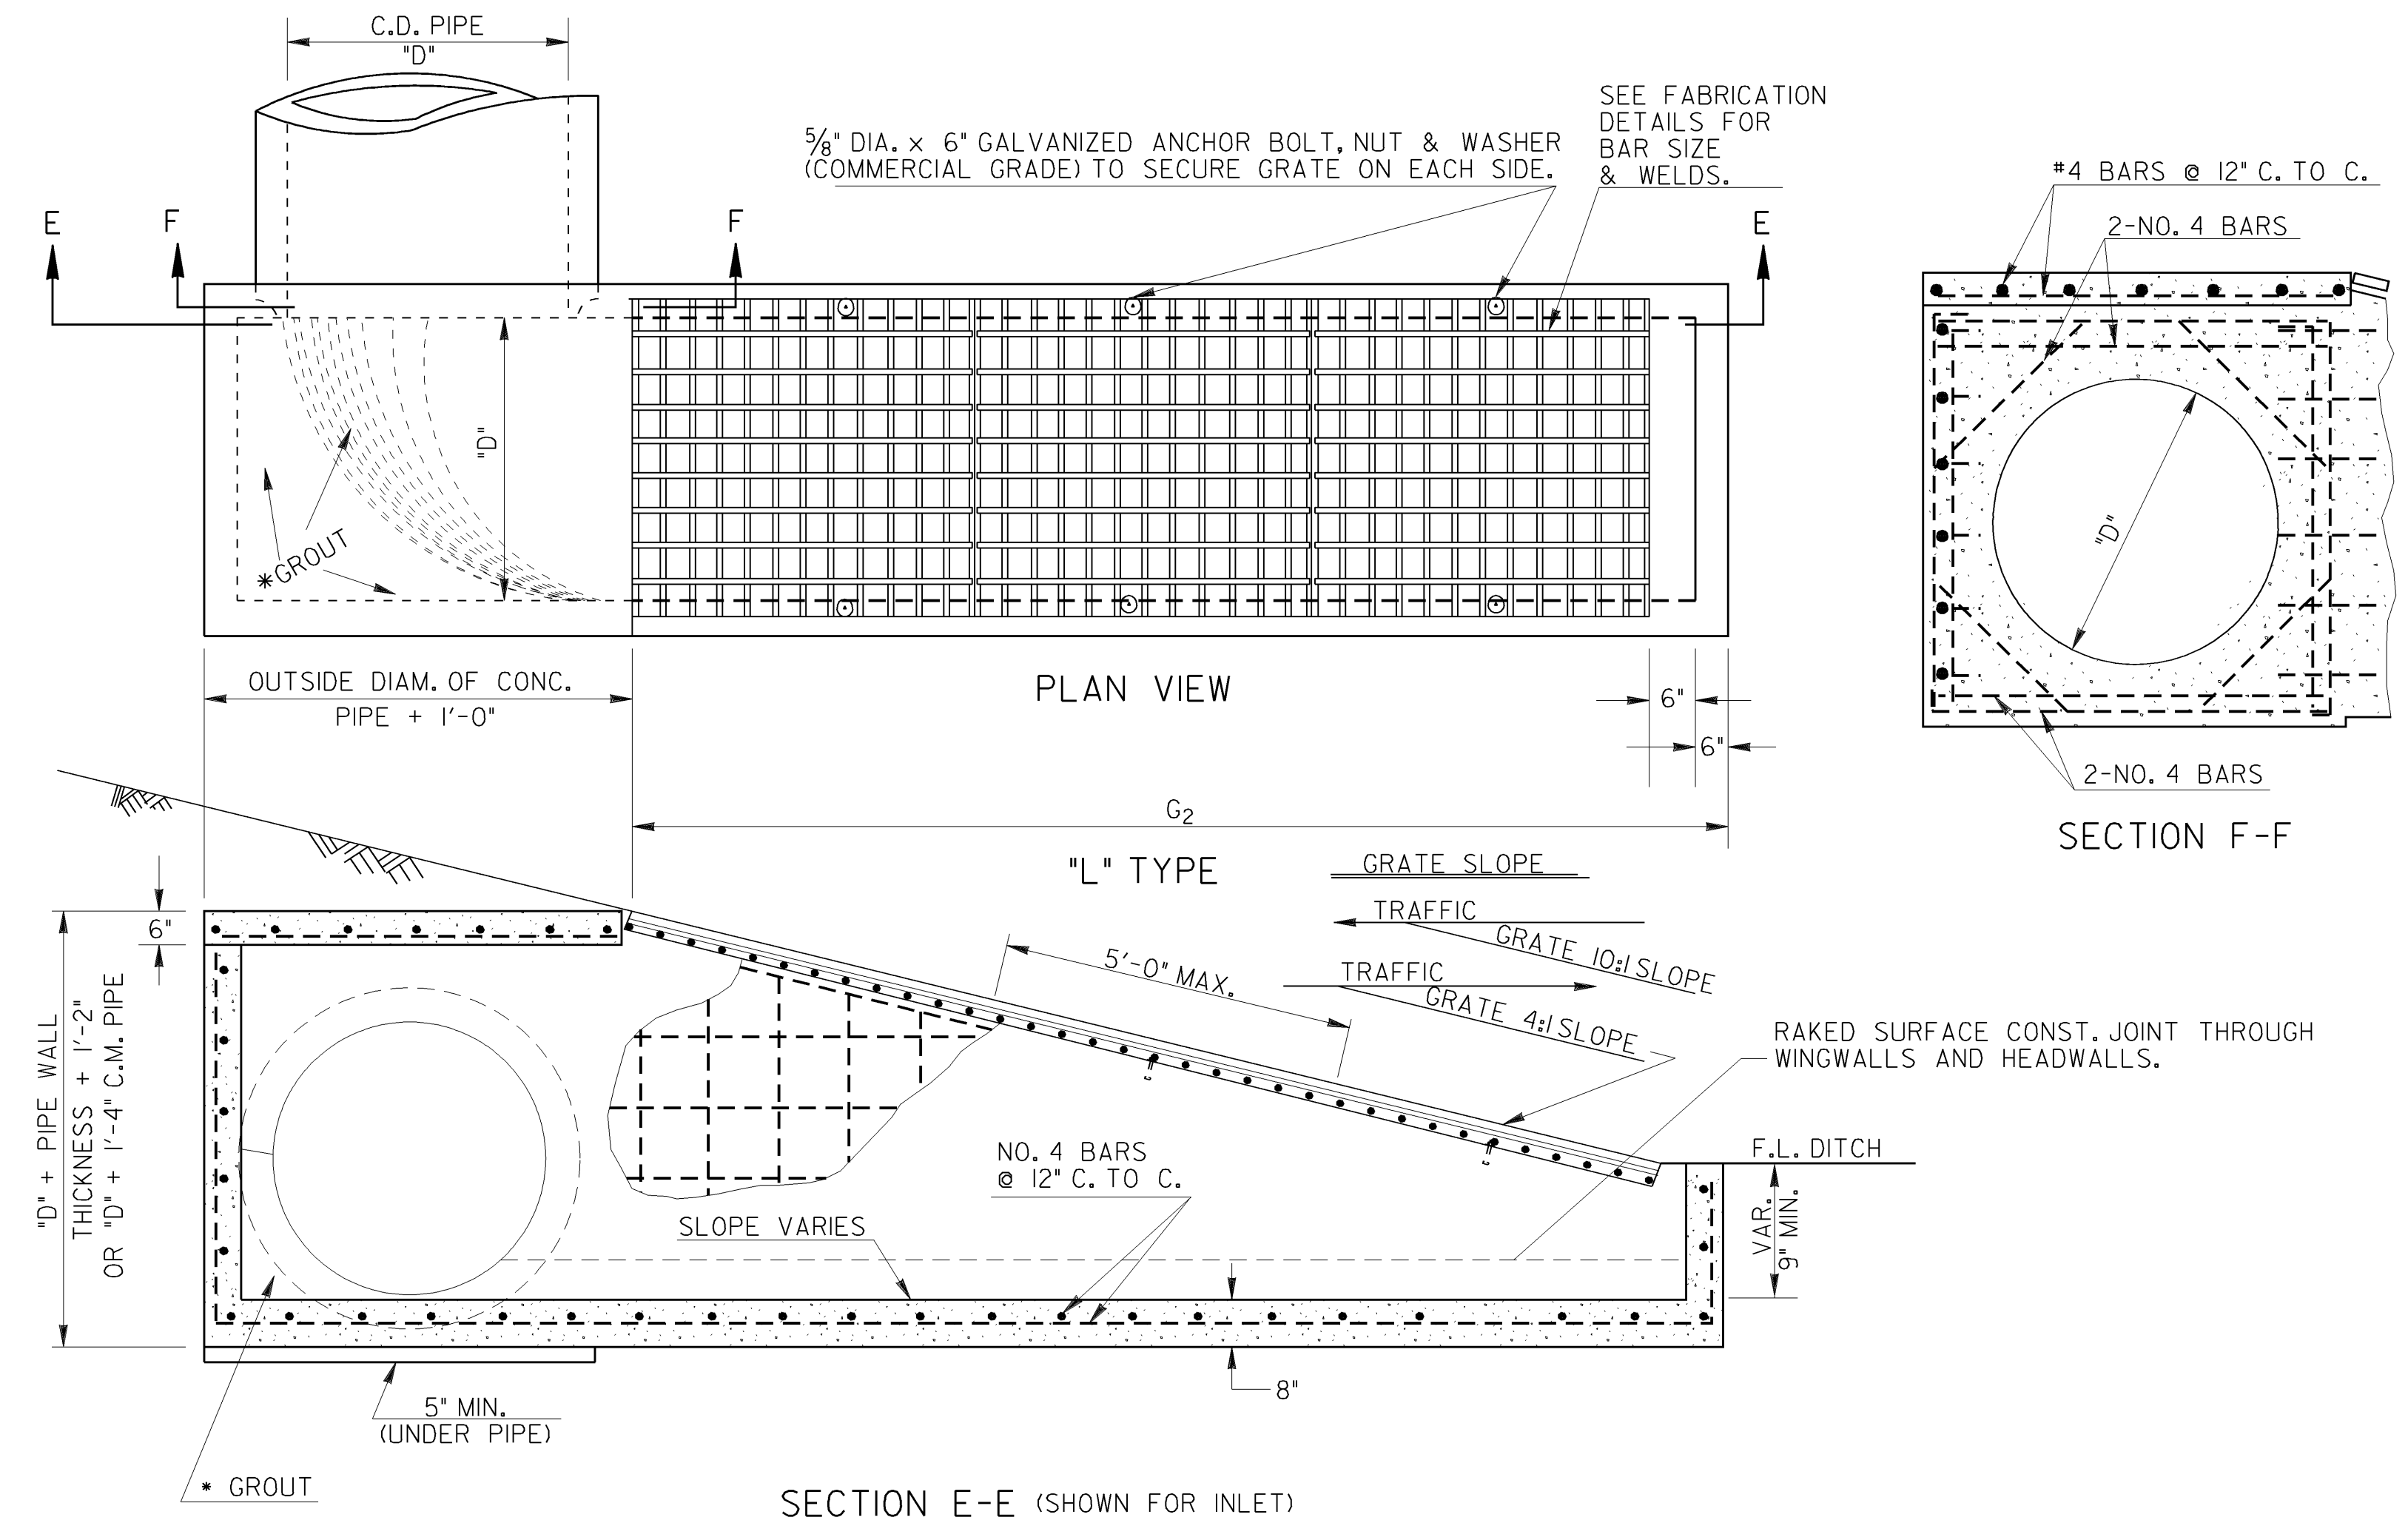


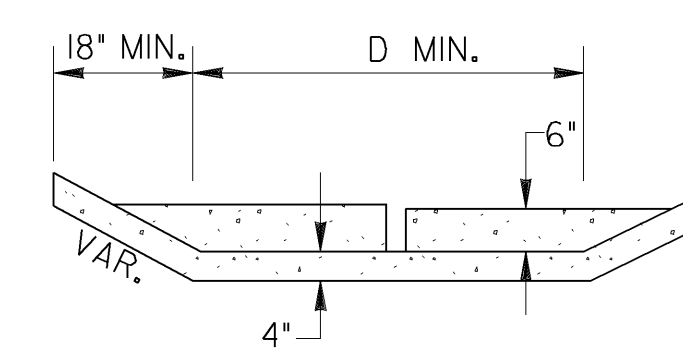
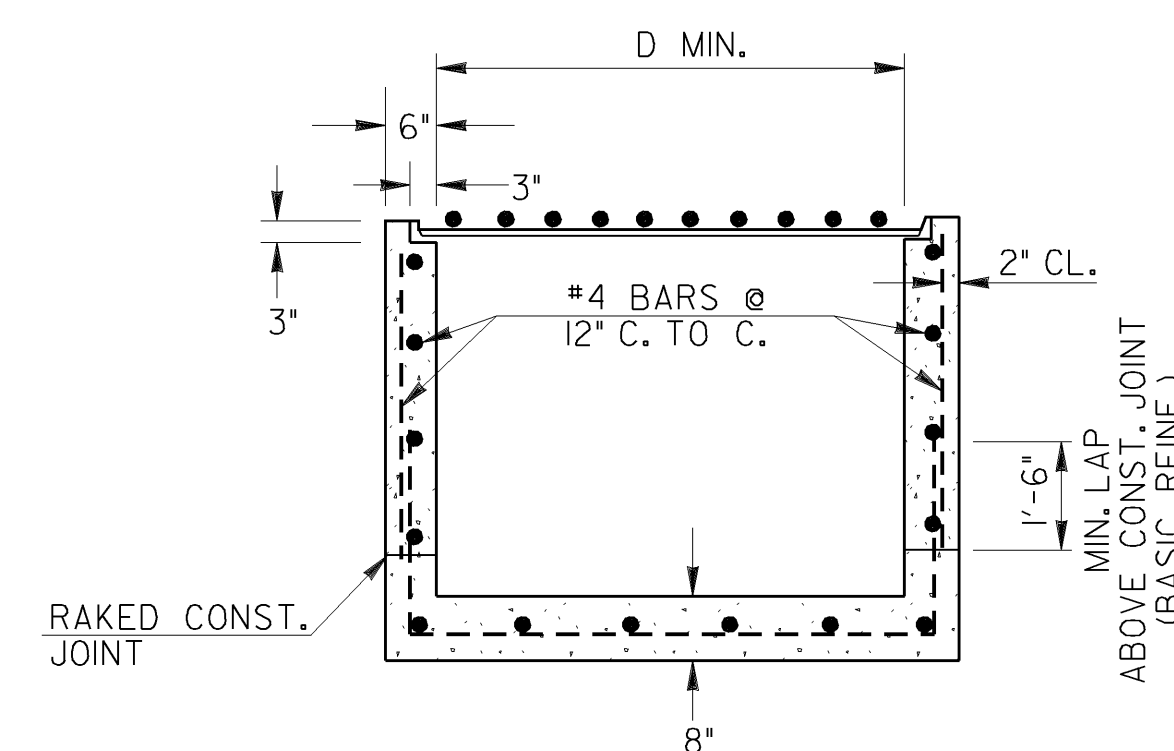


** TYPICAL FOR 4:1 SLOPES

* GROUT IS TO MEET THE REQUIREMENTS OF SECTION 834.

FOR DETAILS OF SAFETY END SECTIONS (FOR SIDE DRAIN PIPE OR STORM DRAIN PIPE PARALLEL TO MAINLINE), SEE SEPARATE DETAILS.

BASIS OF PAYMENT:
HEADWALL - CU. YDS. OF CONC. INCLUDING REINF. STEEL
GRATE-SAFETY GRATE TYPE _____ SQUARE FEET
NOTE: QUANTITIES ARE TYPICAL FOR 4:1 SLOPE.

[illegible]