



NOTE:  
WHERE CHAIN LINK WIRE FENCE HAS BARBED WIRE, GATE SHALL ALSO REQUIRE BARBED WIRE BUT WITH VERTICAL EXTENSION ARMS ON THE GATE AND GATE POST UNLESS SPECIFIED OTHERWISE.

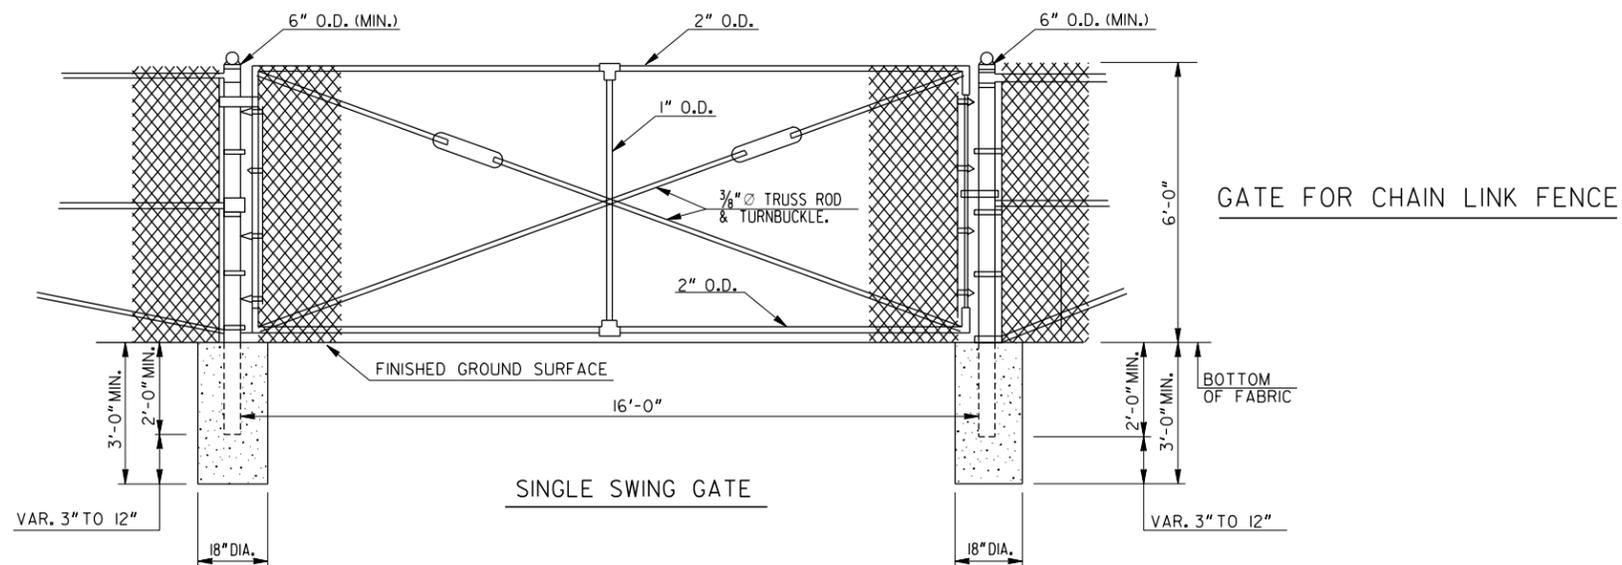

NOTE:  
FITTINGS INCLUDING HINGES AND LATCHES, FOR GATES SHALL MEET THE APPROVAL OF THE ENGINEER AND THE REQUIREMENTS OF THE SPECIFICATIONS.

GATE POST:  
3/2" X 3/2" X 5/16" GALV. STEEL ROLLED ANGLE SECTION OR,  
2 1/2" I.D. GALV. STEEL PIPE OR,  
5" MIN. DIA. WOOD POST

GATE POST:  
3/2" X 3/2" X 5/16" GALV. STEEL ROLLED ANGLE SECTION OR,  
2 1/2" I.D. GALV. STEEL PIPE OR,  
5" MIN. DIA. WOOD POST

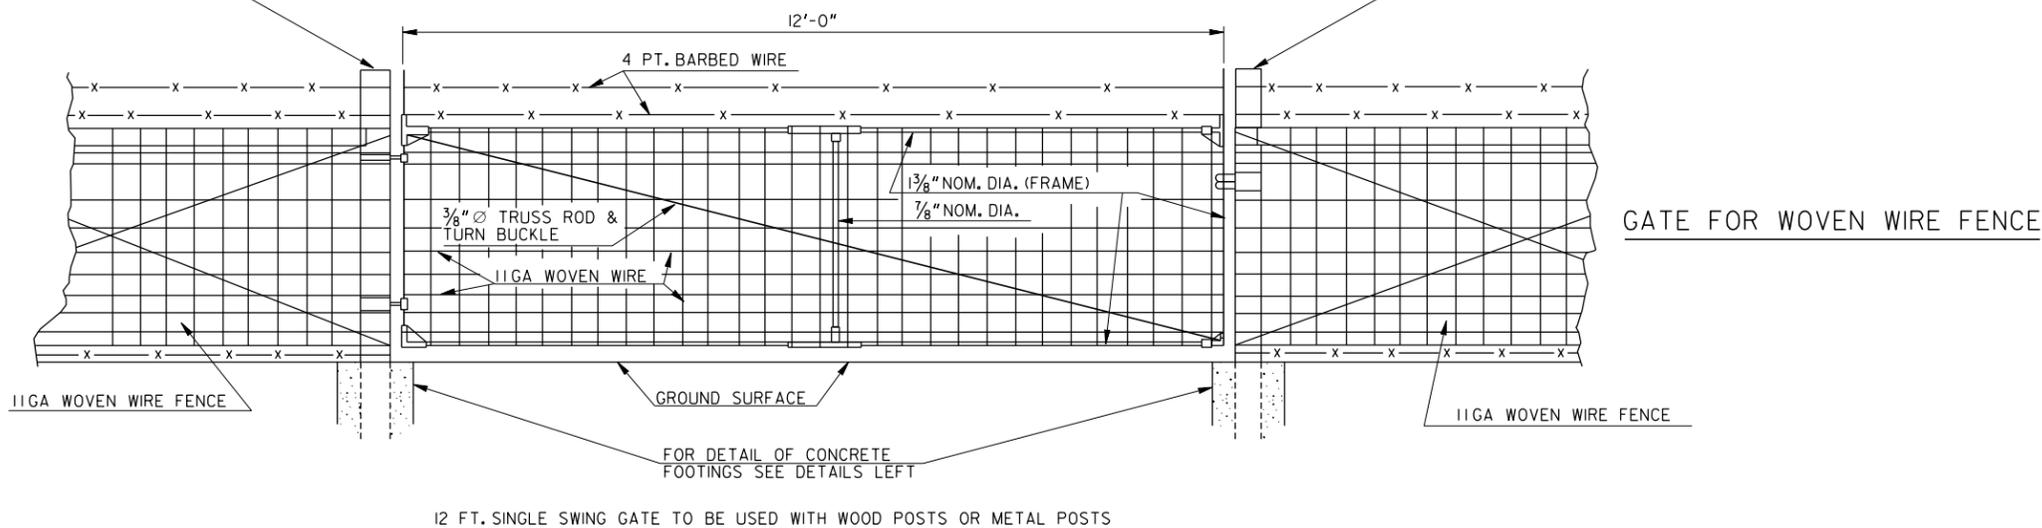


12 FT. SINGLE SWING GATE TO BE USED WITH WOOD POSTS OR METAL POSTS

GATE: (WOVEN WIRE FENCE)


- 1- 1 3/8" NOM. DIAMETER GALV. STEEL FRAME (12'X47")
- 2- 7/8" NOM. DIAMETER GALV. STEEL CENTER BRACE
- 3- 3/8" O.D. GALV. TRUSS-ROD & TURNBUCKLE
- 4- FABRIC IS TO BE WRAPPED AND TIED AROUND ENDS OF FRAME AND ATTACHED TOP AND BOTTOM WITH APPROVED FABRIC FASTENERS.
- 5- FITTINGS INCLUDING HINGES AND LATCHES, FOR GATES SHALL MEET THE APPROVAL OF THE ENGINEER AND THE REQUIREMENTS OF THE MATERIAL SPECIFICATIONS.

GATE POSTS: (WOVEN WIRE FENCE)

- 1- 3/2" X 3/2" X 5/16" GALV. STEEL ROLLED ANGLE SECTION OR 2 1/2" I.D. GALV. STEEL PIPE OR 5" MIN. DIAMETER (WOOD) OR 5" MIN. SQUARE (WOOD)
- 2- TYPE OF GATE POSTS TO BE USED IS SELECTED BY CONTRACTOR. WOOD GATE POSTS ARE TO BE USED IF CONTRACTOR ELECTS TO USE WOOD FENCE POSTS, METAL GATE POSTS IF CONTRACTOR ELECTS TO USE METAL FENCE POSTS.
- 3- GATE REMAINS AS SHOWN ON DETAIL FOR FENCE WITH WOOD POST OR FENCE WITH METAL POSTS.

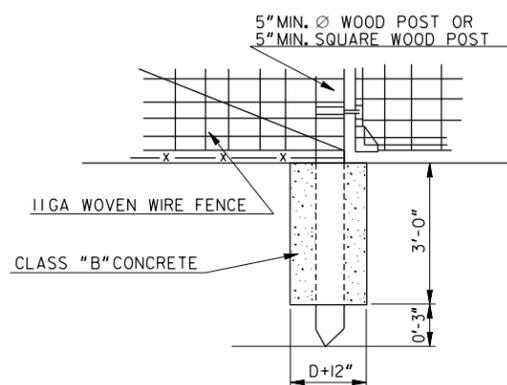

DETAIL OF CONCRETE FOOTING USING WOOD GATE POSTS FOR WOVEN WIRE FENCE

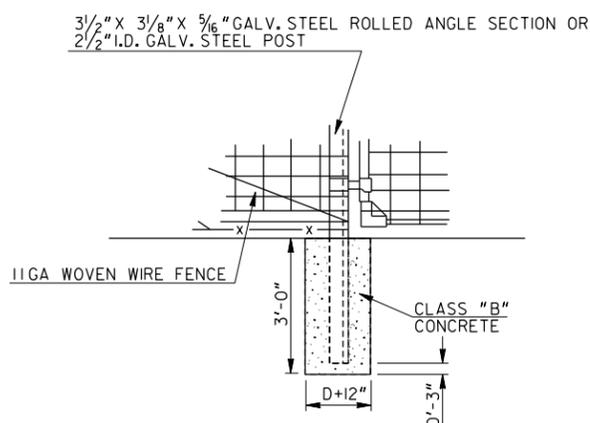

DETAIL OF CONCRETE FOOTING USING METAL GATE POSTS FOR WOVEN WIRE FENCE

DATE		DEPARTMENT OF TRANSPORTATION STATE OF GEORGIA	
REVISION		CONSTRUCTION DETAIL	
BY		GATE DETAILS	
		FOR CHAIN LINK & WOVEN WIRE FENCE	
		JANUARY 1988 NOT TO SCALE	NUMBER F-02