



FIELD FENCE BARBED WIRE-TYPICAL DETAILS

FIELD FENCE WOVEN WIRE-TYPICAL DETAILS



3 - STRAND

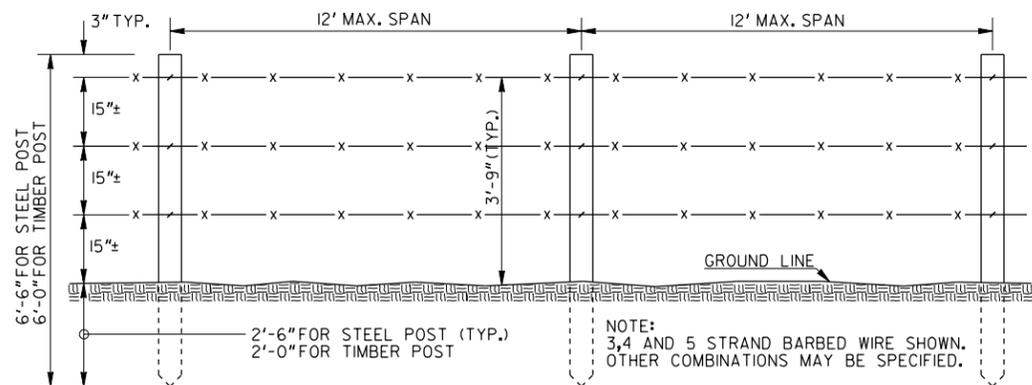


4 - STRAND

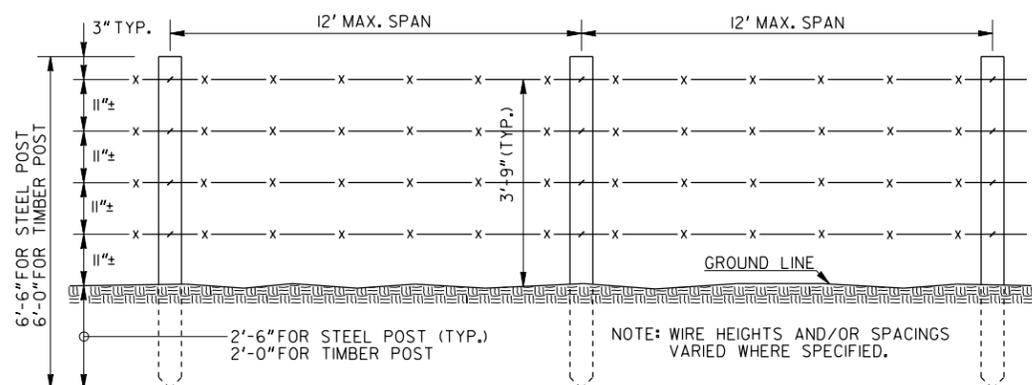

5 - STRAND

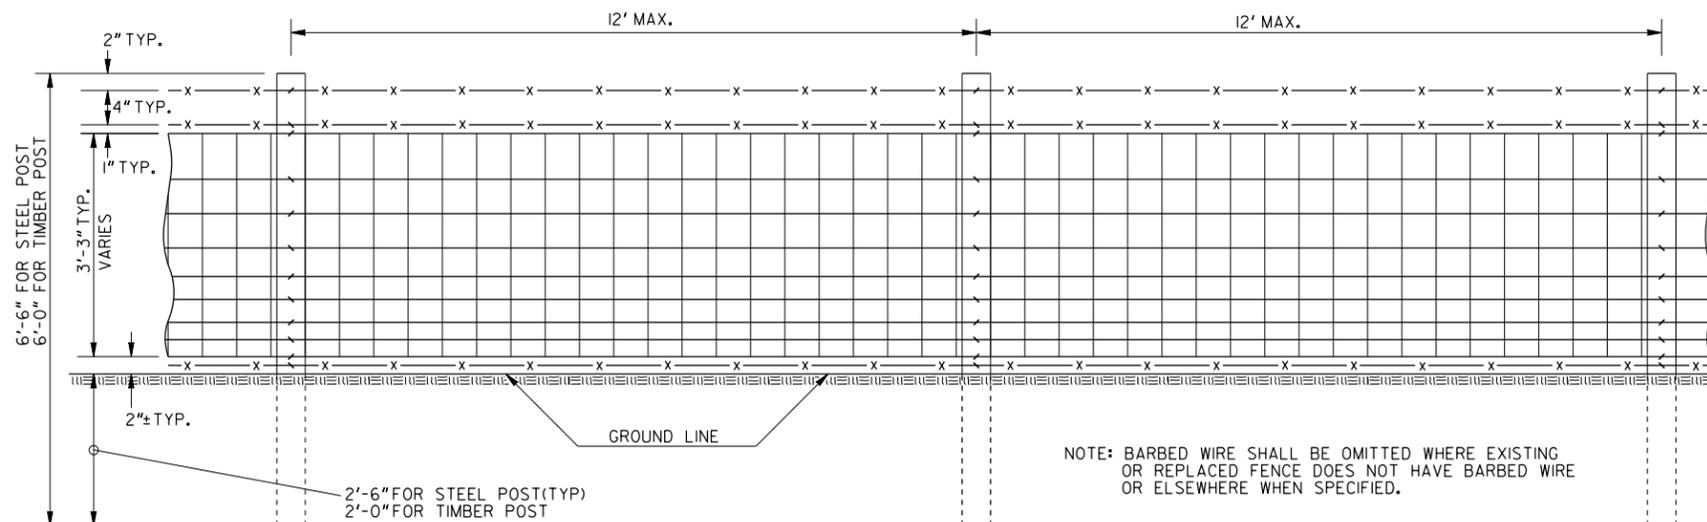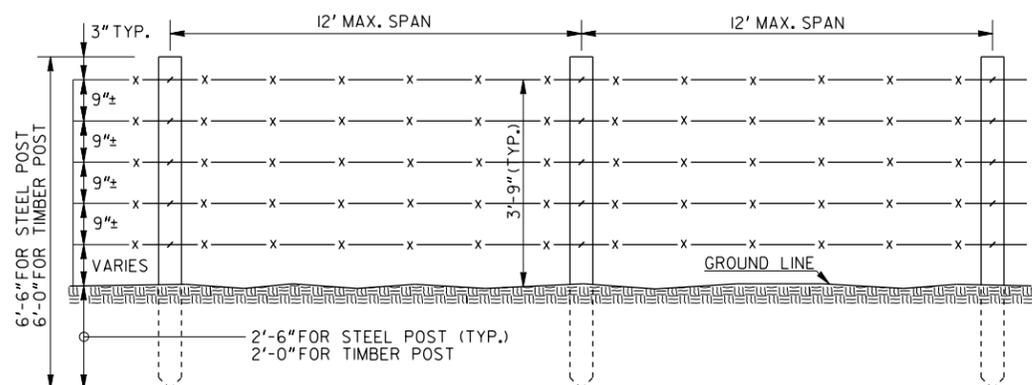

CORNER POST DETAIL (ALTERNATE MAY BE APPROVED BY THE ENGINEER)

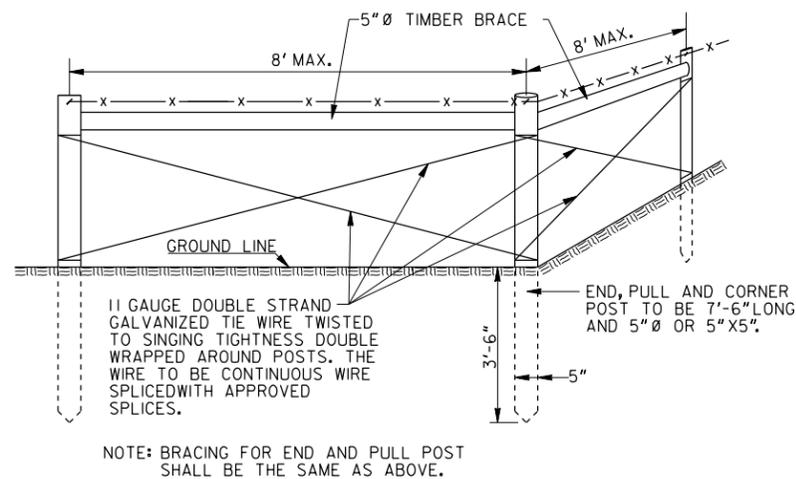

GENERAL NOTES:

- FENCE DESIGN NUMBERS (ASTM-A116) ARE DESIGNATED IN THE FILL-OUT BOX TO APPROXIMATE EXISTING OR REPLACED FENCING. ASTM-A116, DESIGN NO. 939-6-12 1/2 (i.e. 9 HORIZONTAL WIRES, 39" HEIGHT, 6" STAY WIRE SPACING, 12 1/2" GAGE WIRE FABRIC) SHALL BE USED WITH 3 STRANDS OR BARBED WIRE WHERE OTHER DESIGNS ARE NOT SPECIFIED.
- CORNER AND PULL POST SHALL BE TREATED TIMBER 5" Ø OR NOMINAL 5" X 5". LINE POST MAY BE EITHER TREATED TIMBERS 3" Ø OR NOMINAL 4" X 4" OR STEEL. IF STEEL POST ARE USED, THEY WILL BE 1.3± LBS./FT. STUDDED "T" POST, EITHER GALVANIZED OR PAINTED, WITH AN APPROVED ANCHOR PLATE. (4" X 1/2" TYP.)
- MATERIALS SHALL BE THE KIND THAT CAN BE PURCHASED AT A HARDWARE OR FARM SUPPLY STORE AND SHALL MEET THE APPROVAL OF THE ENGINEER. MATERIALS DO NOT HAVE TO BE INSPECTED OR APPROVED BY D.O.T. OFFICE OF MATERIALS AND RESEARCH, UNLESS THE ENGINEER REQUEST. CONCRETE FOOTINGS ARE NOT REQUIRED.
- DETAILS MAY DIFFER FROM THAT SHOWN IN ORDER TO MATCH EXISTING OR REPLACED FIELD FENCING OR WHEN SO SPECIFIED.

SPECIAL NOTE:

THESE DETAILS ARE FOR USE IN REPLACEMENT FENCING OUTSIDE THE R/W OR FOR TEMPORARY FENCING (PROVIDED THE MATERIALS ARE NOT REUSED FOR PERMANENT FENCING INSIDE THE R/W.)

* SEE GENERAL NOTE NO. 1

FENCE LOCATION	FIELD FENCE WOVEN WIRE *							FIELD FENCE BARBED WIRE NO. OF STRANDS	LINEAR FT. OF FENCE
	FENCE FABRIC ASTM-A116 DESIGN NO.	FENCE FABRIC				STRANDS OF BARBED WIRE WITH FENCE			
		NO. OF HORIZONTAL WIRES	FABRIC HEIGHT (INCHES)	SPACINGS STAY WIRES (INCHES)	WIRE GAGES		TOP		
				INTERMED, LINE AND STAY WIRES	TOP AND BOTTOM				

02-08-88		DATE		DEPARTMENT OF TRANSPORTATION	
				STATE OF GEORGIA	
				CONSTRUCTION DETAIL	
				TYPICAL DETAILS FOR	
				FIELD FENCING	
				(FIELD FENCE WOVEN WIRE & FIELD FENCE BARBED WIRE)	
				SEPTEMBER 1983	
				NOT TO SCALE	
				NUMBER F-04	