


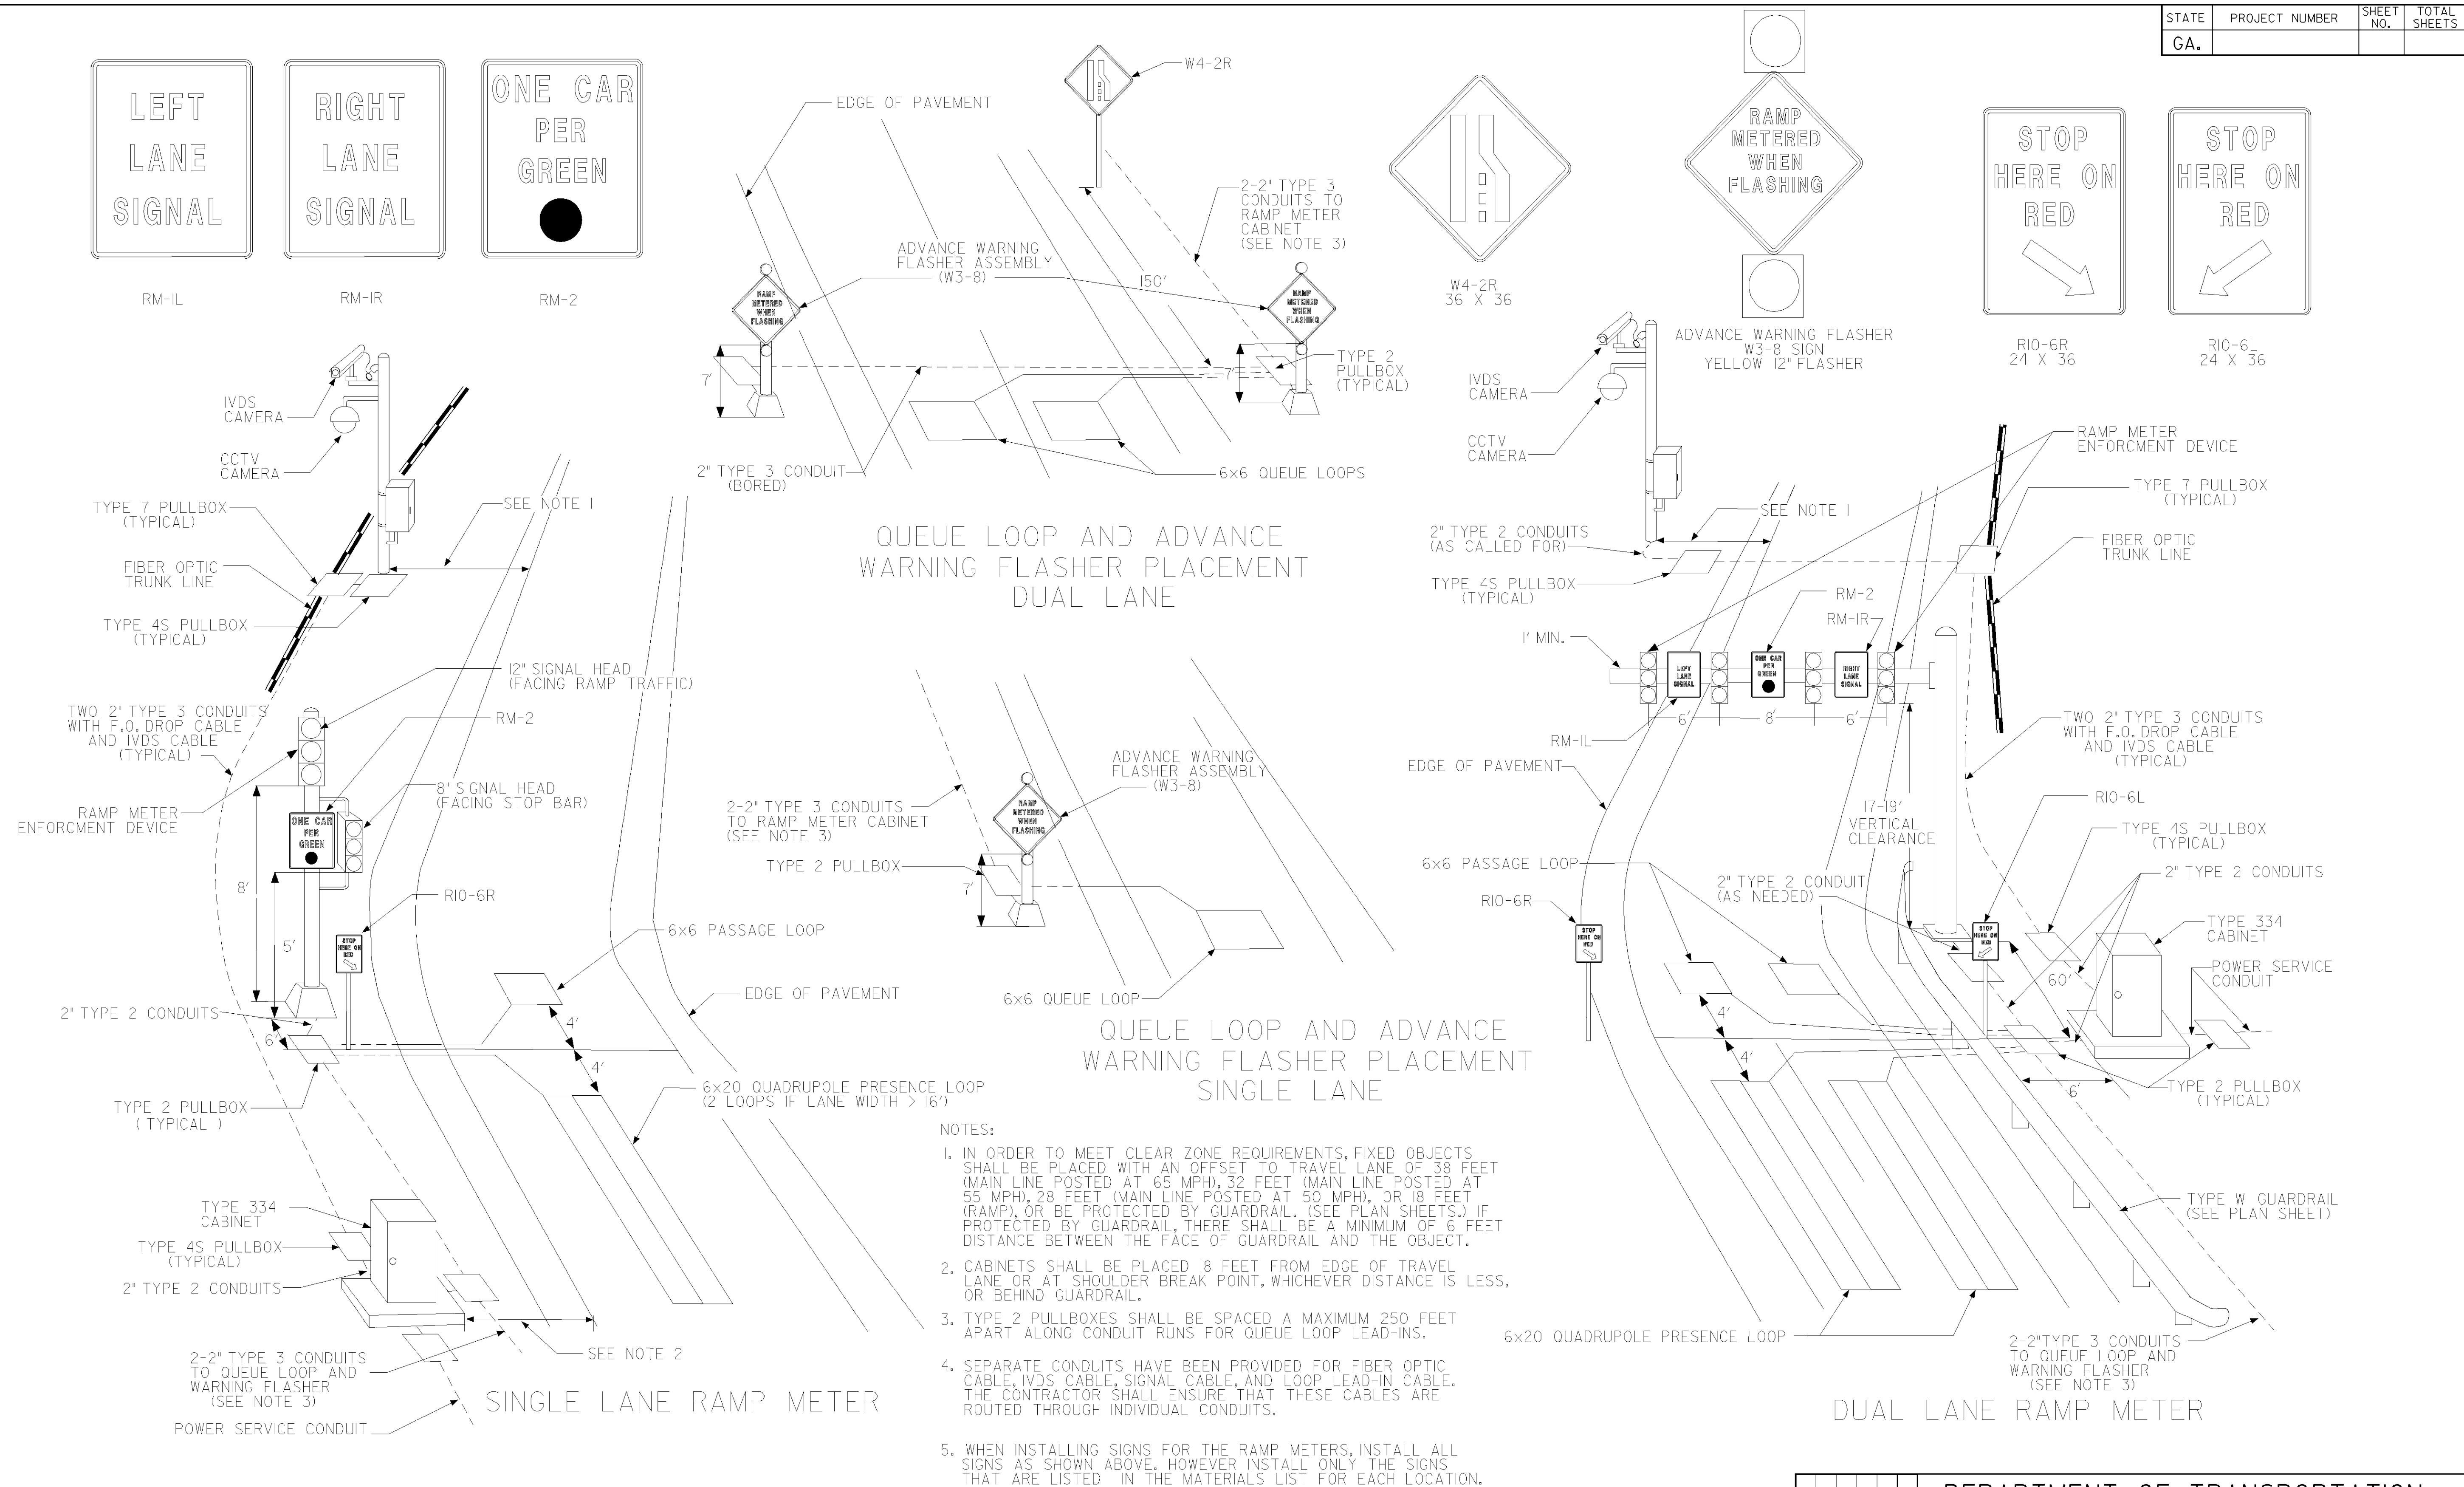

|                              |  |              |  |
|------------------------------|--|--------------|--|
| DEPARTMENT OF TRANSPORTATION |  |              |  |
| STATE OF GEORGIA             |  |              |  |
| CONSTRUCTION DETAIL          |  |              |  |
| RAMP METER INSTALLATION      |  |              |  |
| DETAILS 1 OF 2               |  |              |  |
| NO SCALE                     |  | JANUARY 2007 |  |
| BY                           |  | NUMBER       |  |
|                              |  | ITS-51       |  |