




STATE	PROJECT NUMBER	SHEET NO.	TOTAL SHEETS
GA.			

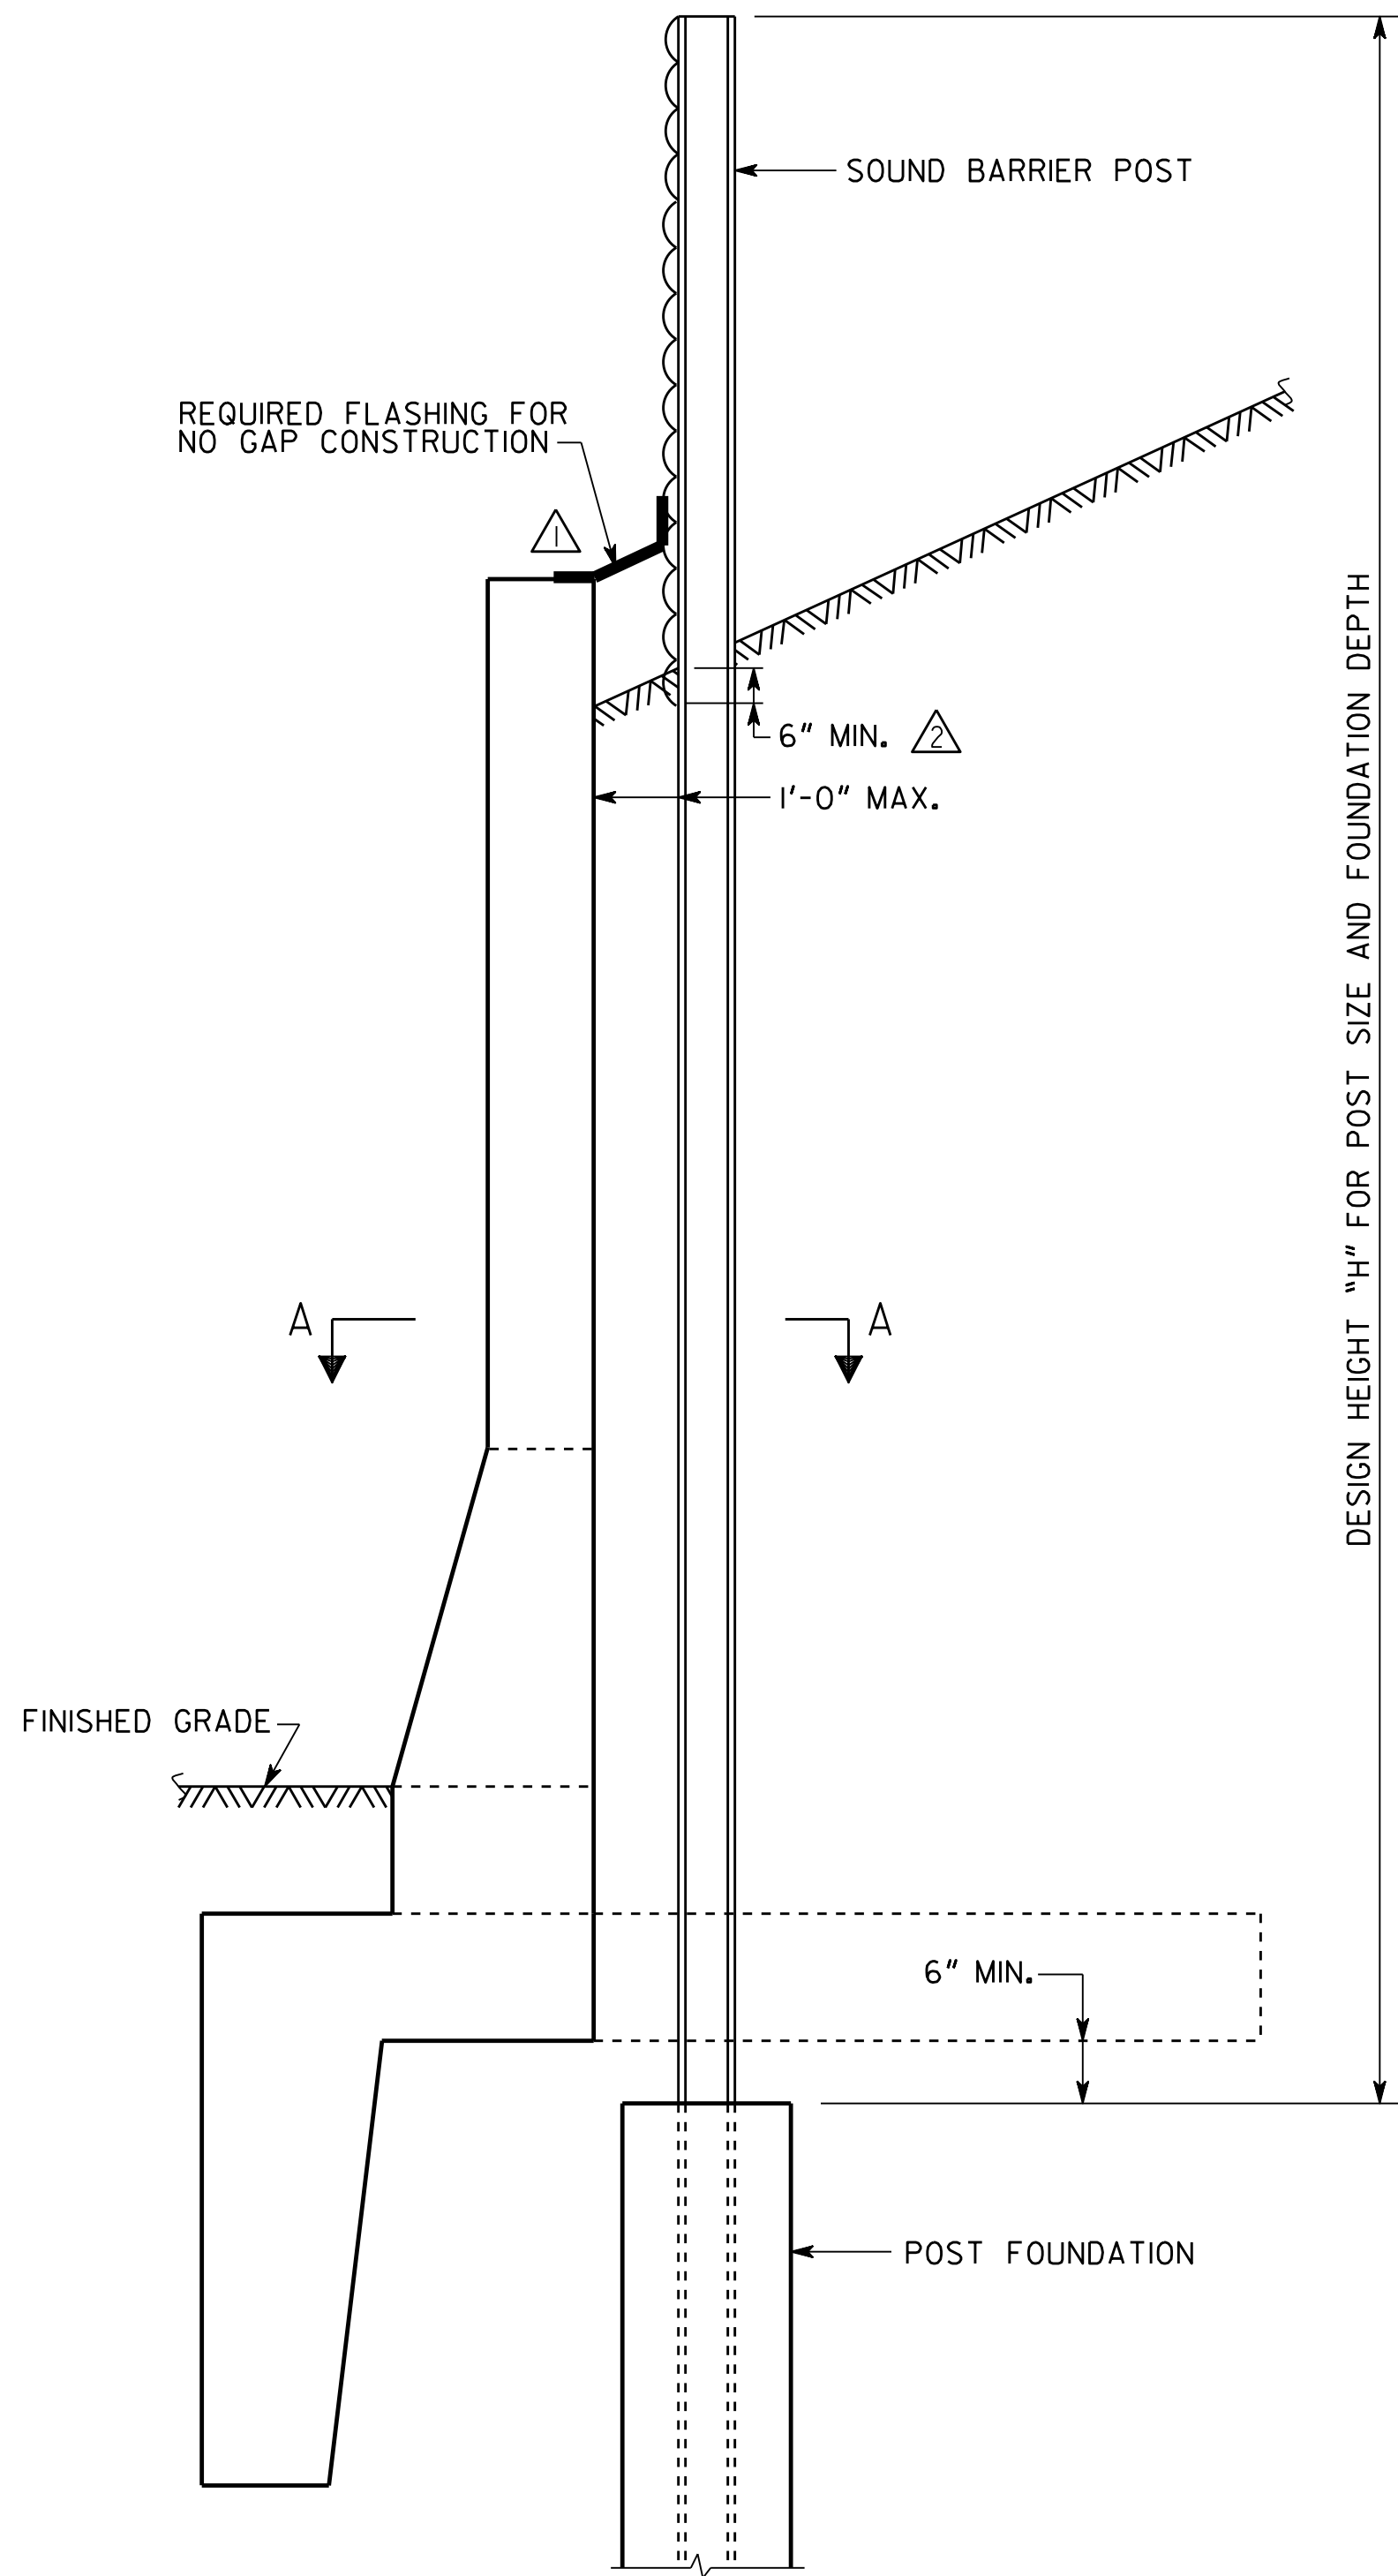


DETAIL FOR GROUND MOUNTED
SOUND BARRIER
(FOR USE WITH TYPE 6 SERIES CONCRETE SIDE BARRIER)

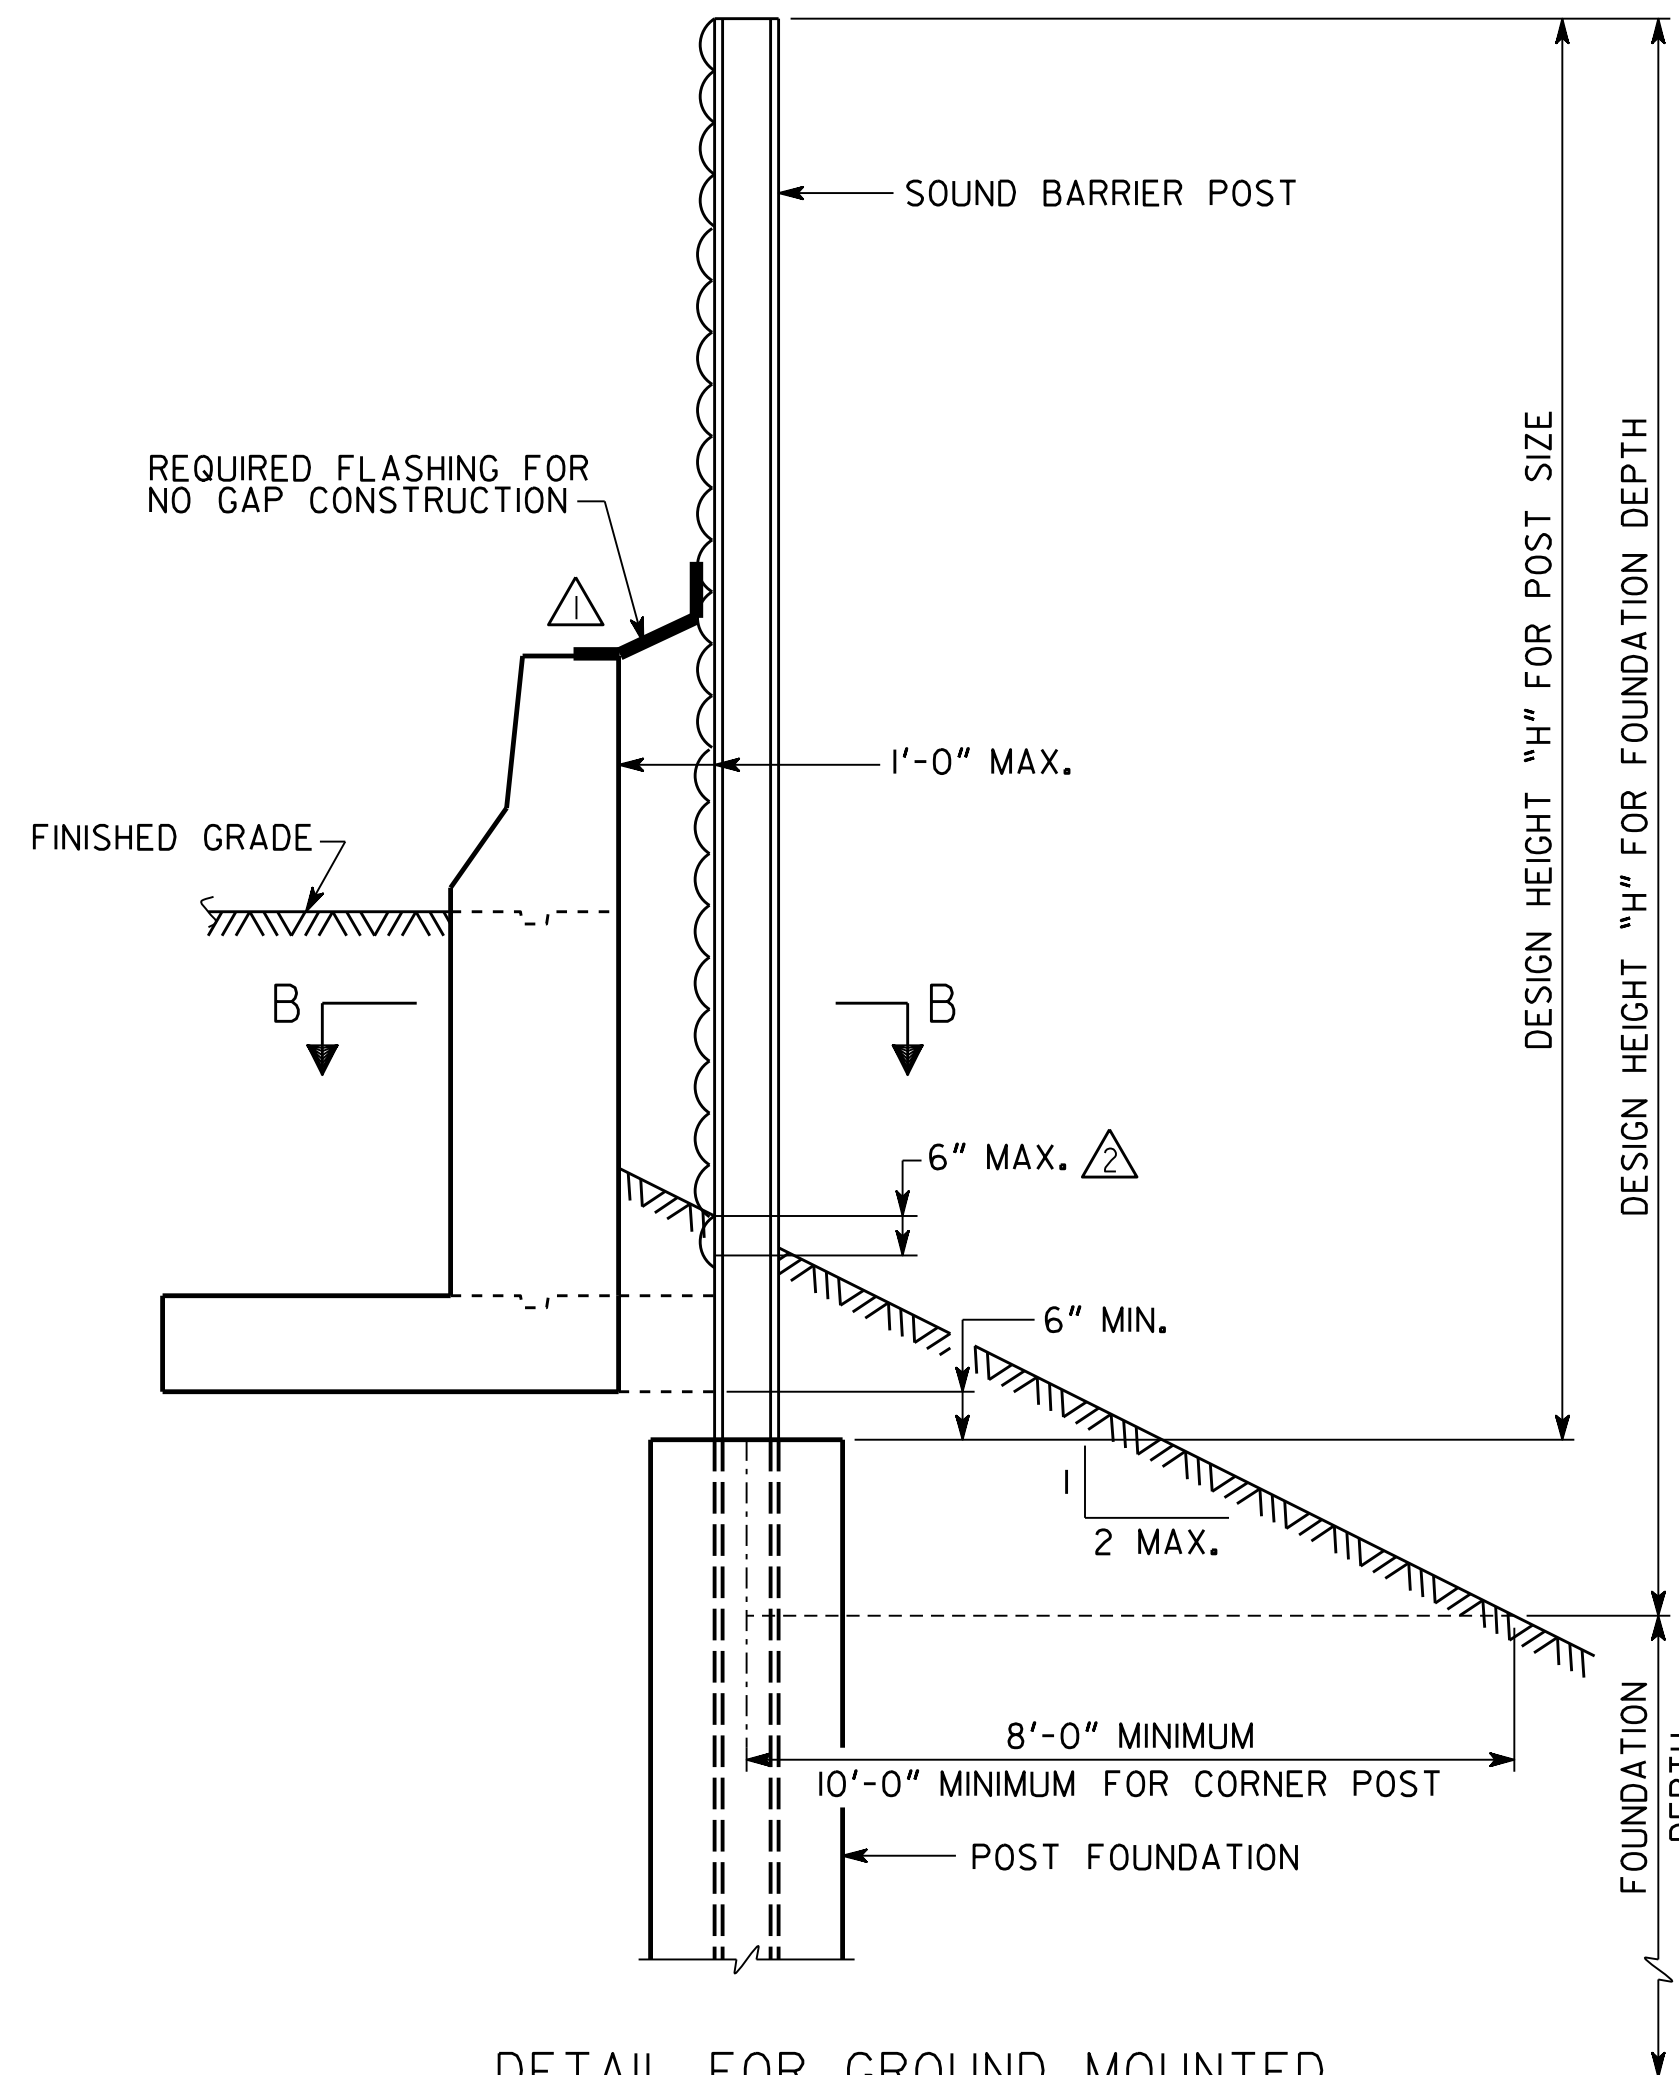

DETAIL FOR GROUND MOUNTED
SOUND BARRIER
(FOR USE WITH TYPE 2 SERIES CONCRETE SIDE BARRIER)

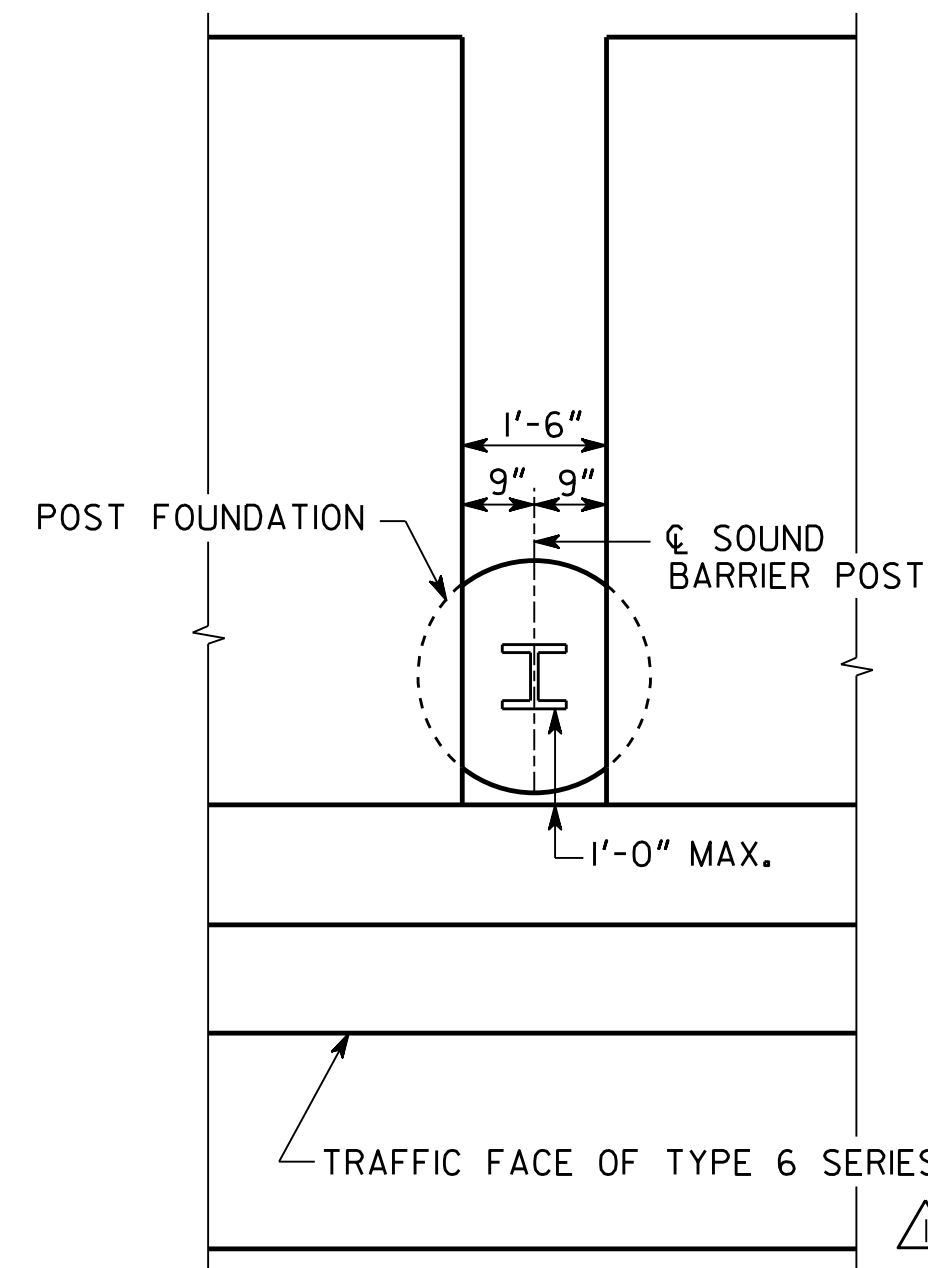


SECTION A-A

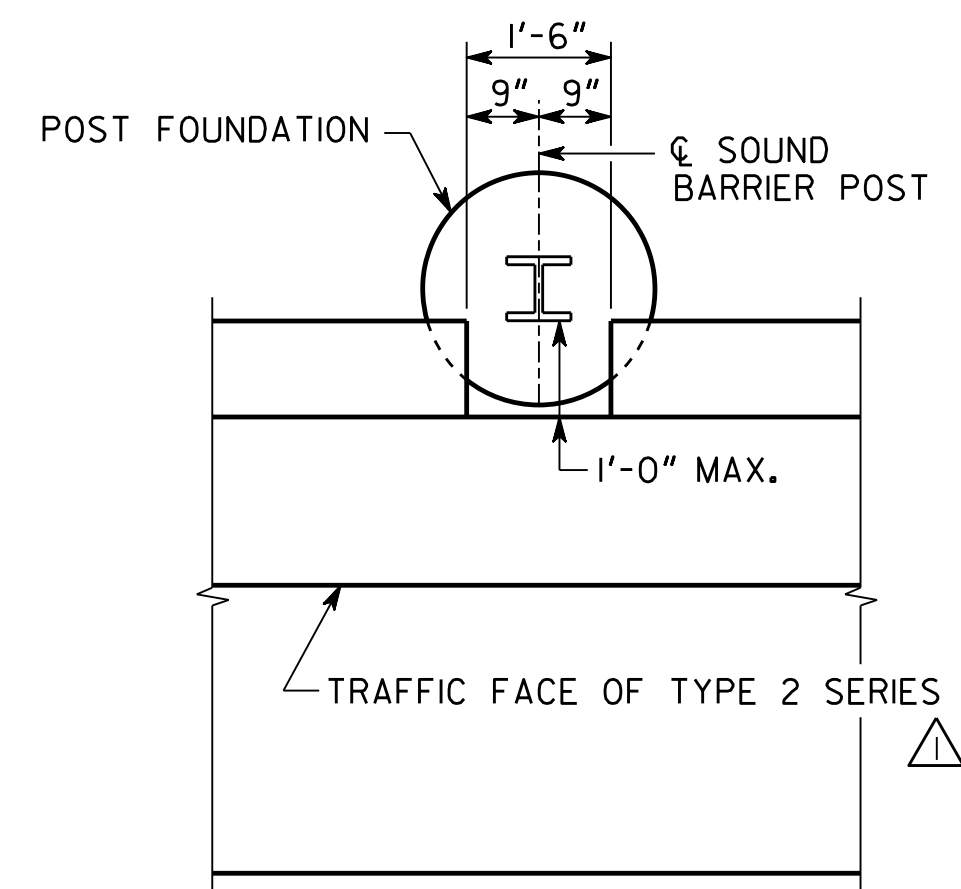


SECTION B-B



NOTE:
CONSTRUCTION OR EXPANSION JOINTS IN THE TYPE 2 SERIES AND TYPE 6 SERIES BARRIER SHALL BE LOCATED A MINIMUM OF 3'-0" FROM A BLOCK-OUT.
DRAINAGE DETAILS SHALL BE PROVIDED FOR PANELS BEHIND SIDE BARRIERS. SEE CONSTRUCTION DETAIL D-49 AND ROADWAY PLANS.

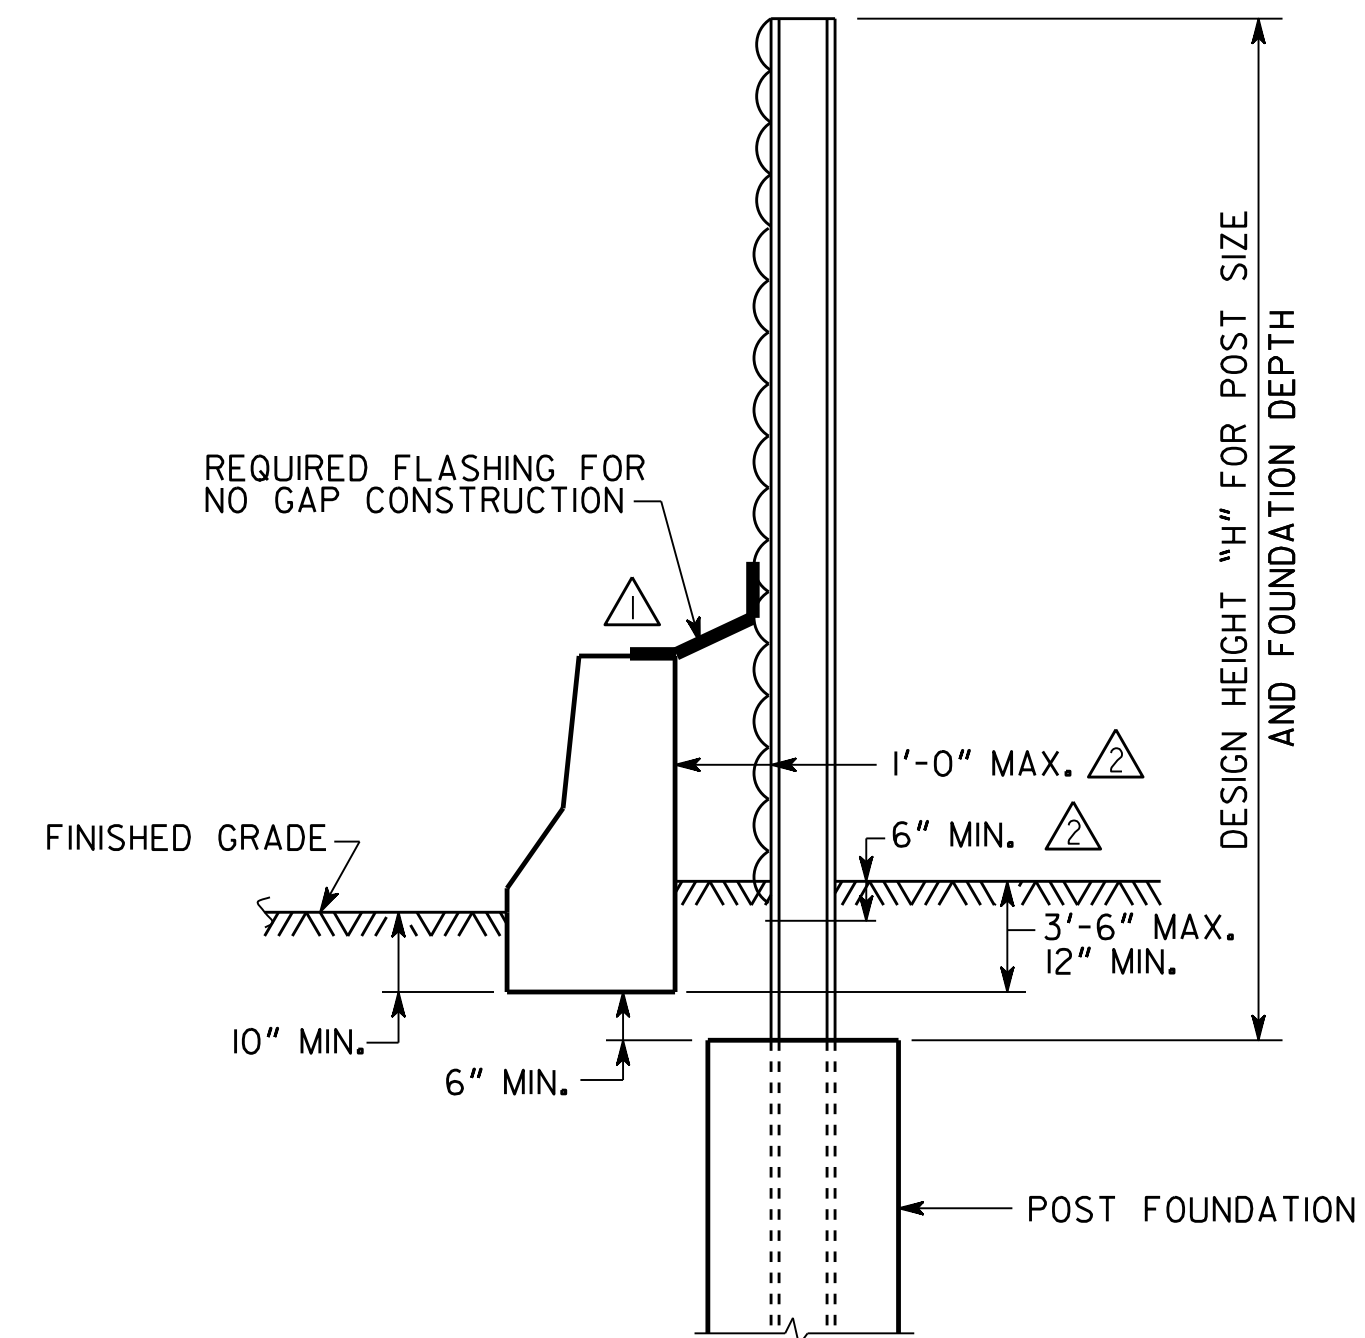

DETAIL FOR GROUND MOUNTED
SOUND BARRIER
(FOR USE WITH TYPE 7R CONCRETE SIDE BARRIER)

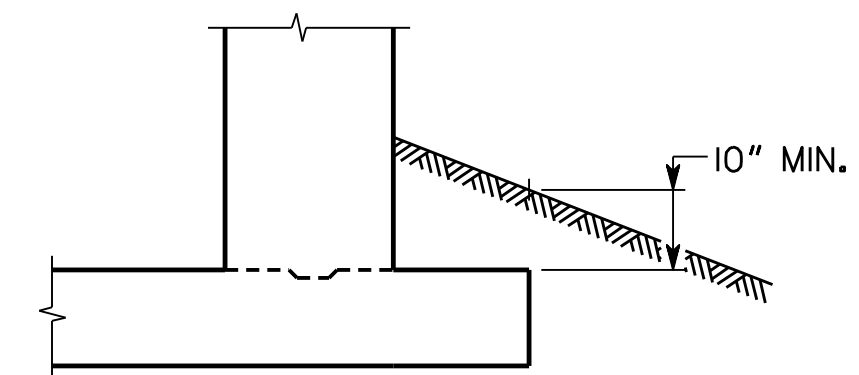

FOOTING DETAIL FOR SIDE BARRIER
(FOR USE WITH TYPE 2 SERIES CONCRETE SIDE BARRIER)



8-14-15	4-22-15	DATE	DEPARTMENT OF TRANSPORTATION STATE OF GEORGIA	
REV'D PANEL EMBEDMENT	REV'D FLASHING SERIES	REVISION	CONSTRUCTION DETAIL SOUND BARRIER DETAILS AT CONCRETE SIDE BARRIERS	
DPD	DPD	BY	SCALE 1/2"=1'-0" (UNLESS NOTED)	MAY, 2004
DESIGNED	JPT/DLC	REVIEWED	JPT/MCD	NUMBER
DRAWN	WMC	APPROVED	PVL	N-2
CHECKED	SWW			
DESIGN GROUP	DPD			