

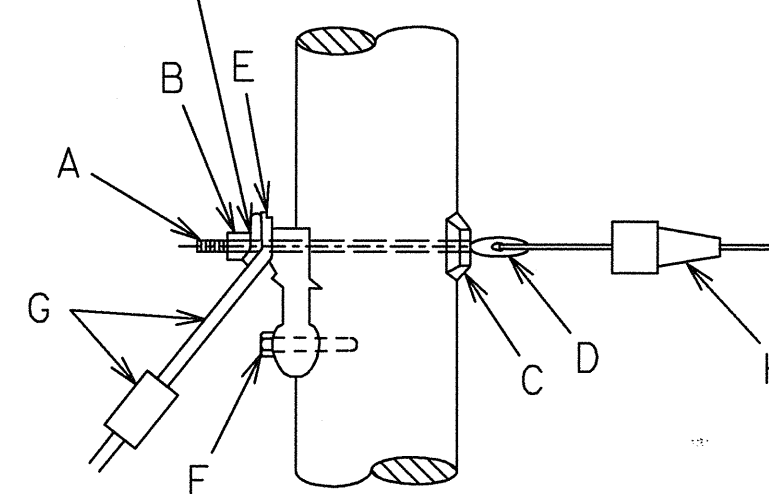
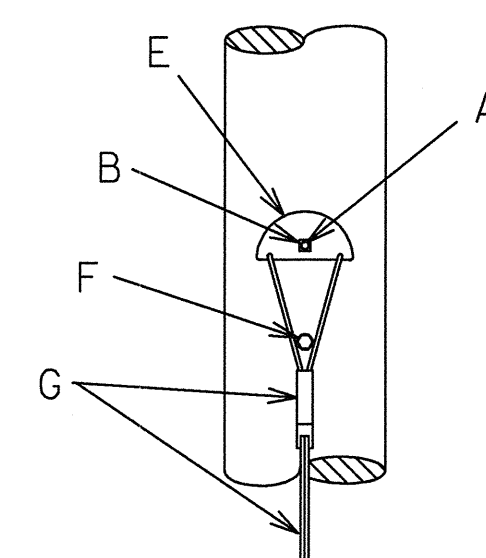
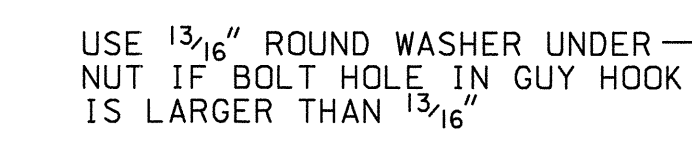
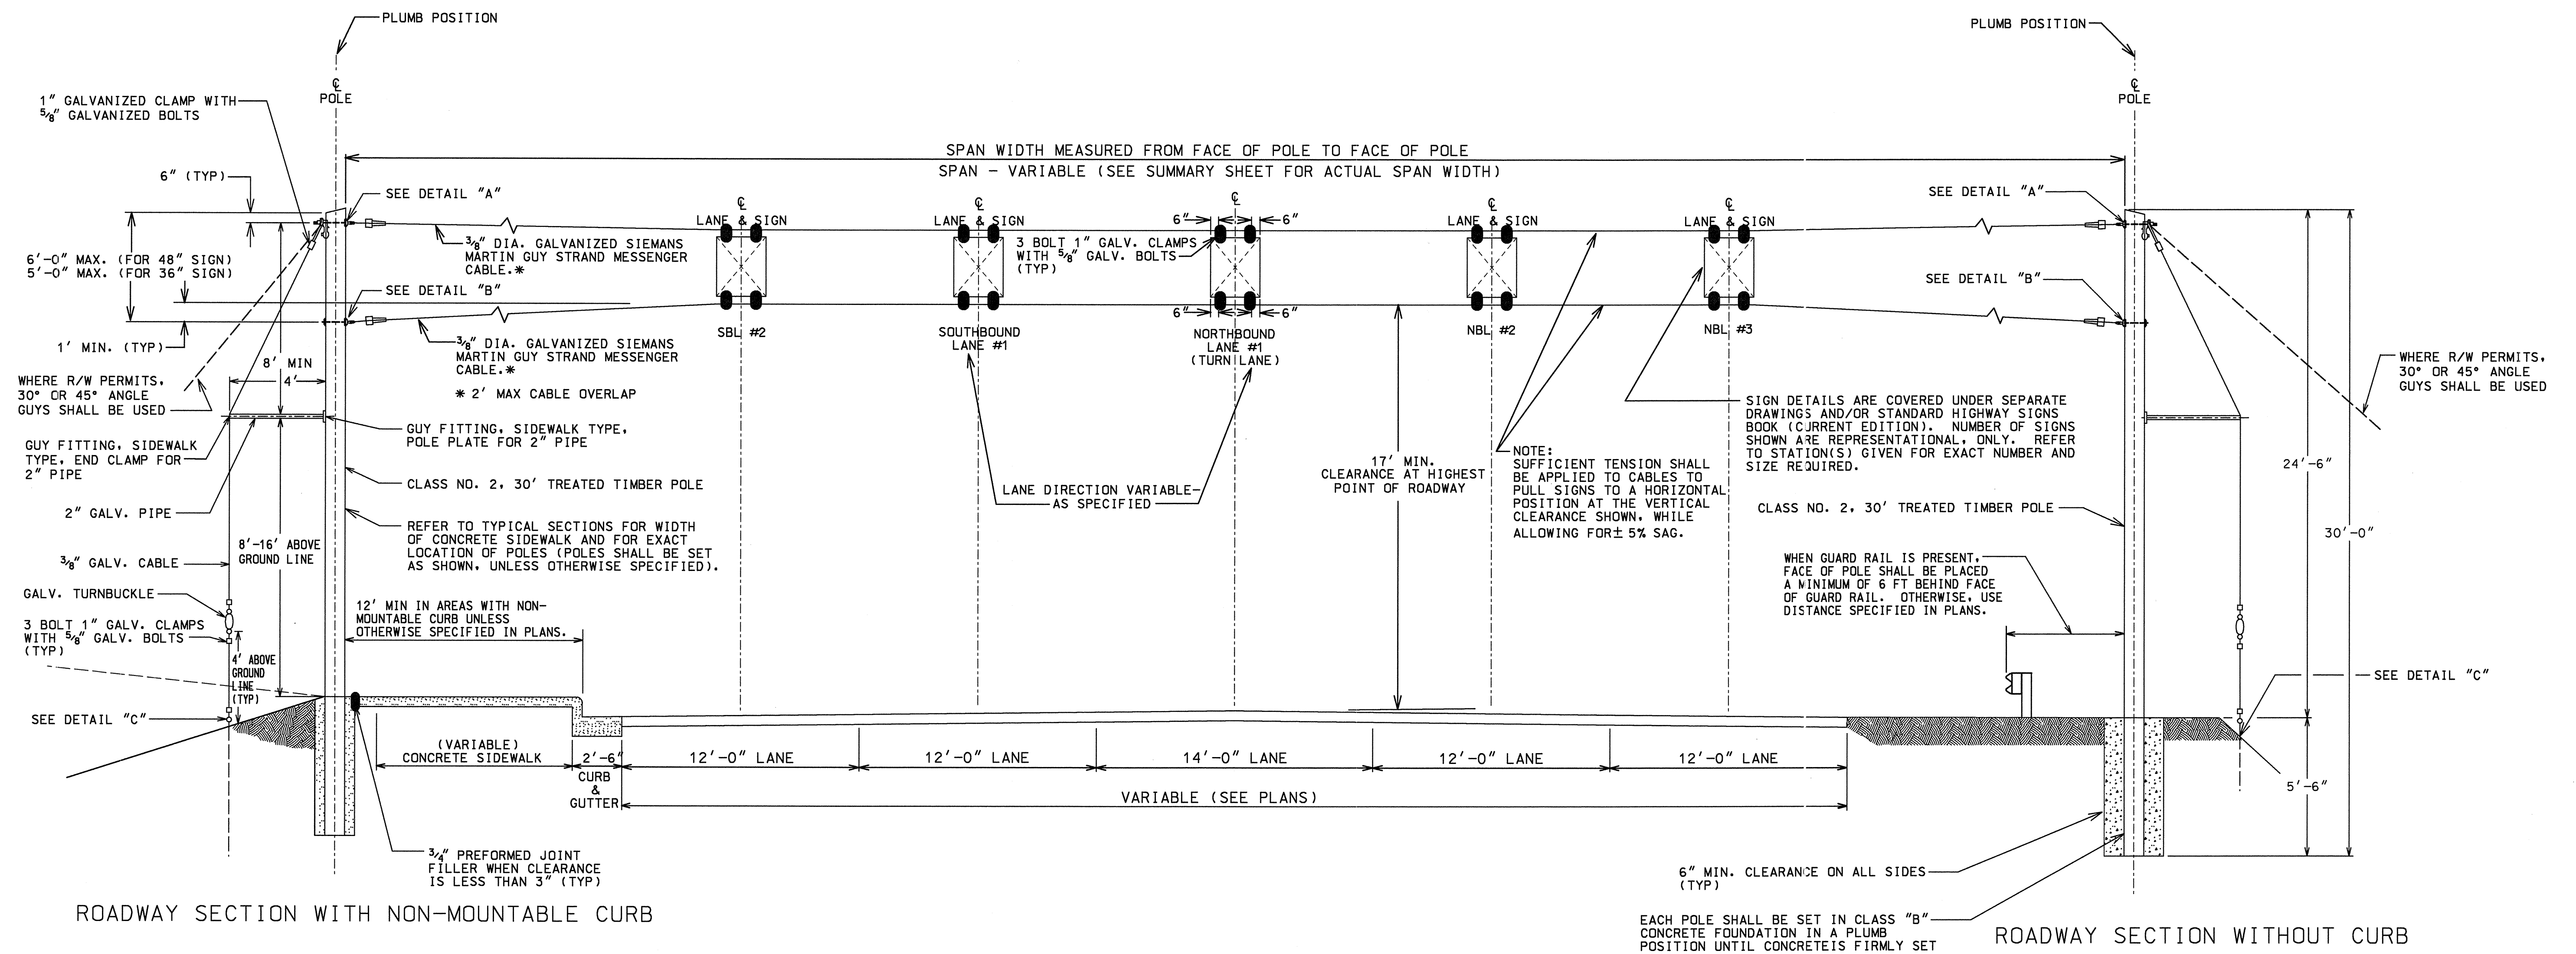


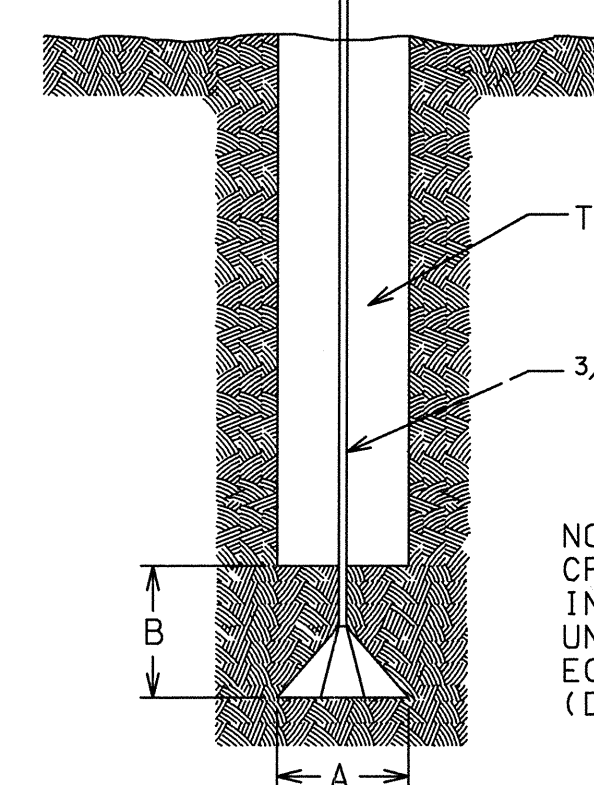

DETAIL "A"
(SEE PARTS LIST)

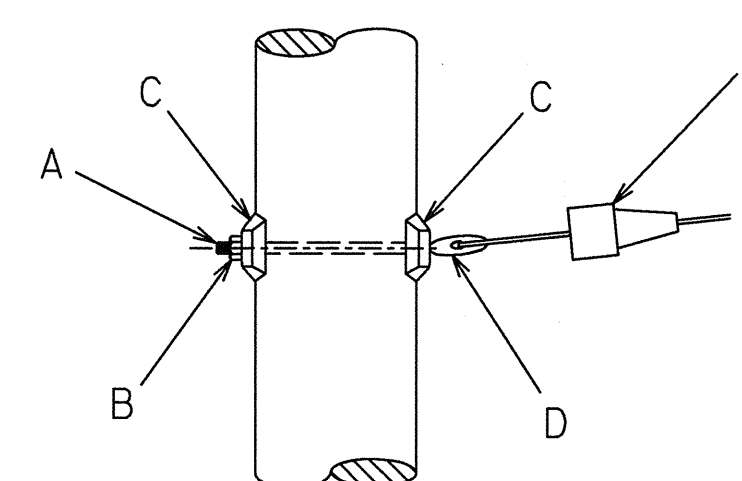

NOTE:
CRUSHED STONE SHALL BE
INSTALLED IN ANCHOR HOLE
UNTIL DIMENSION "B" IS
EQUAL TO DIMENSION "A"
(DIAMETER OF ANCHOR HOLE)

DETAIL "C"

(INSTALLATION SHOWN FOR 8" CONE TYPE
GUY ANCHOR (6M). COMPARABLE SCREW
TYPE (6M) MAY BE USED)

A	3/4" SPACE BOLTS
B	3/4" M F LOCKNUTS
C	4" x 4" CURVED WASHERS, 13/16" HOLE
D	3/4" THIMBLE EYE NUT
E	HEAVY DUTY GUY HOOK
F	1/2" x 4" LAG SCREW
G	3/8" GLAV. CABLE AND CLAMPS
H	STRANDVISE

NOTE: PREFORMED CABLE GRIPS MAY BE USED IN LIEU OF CABLE CLAMPS.

PARTS LIST

DATE	REVISIONS	GEORGIA DEPARTMENT OF TRANSPORTATION
		OFFICE OF TRAFFIC SAFETY & DESIGN
		DETAILS OF TIMBER POLE ERECTION FOR OVERHEAD SIGNS
		NO SCALE
		JANUARY 2000