

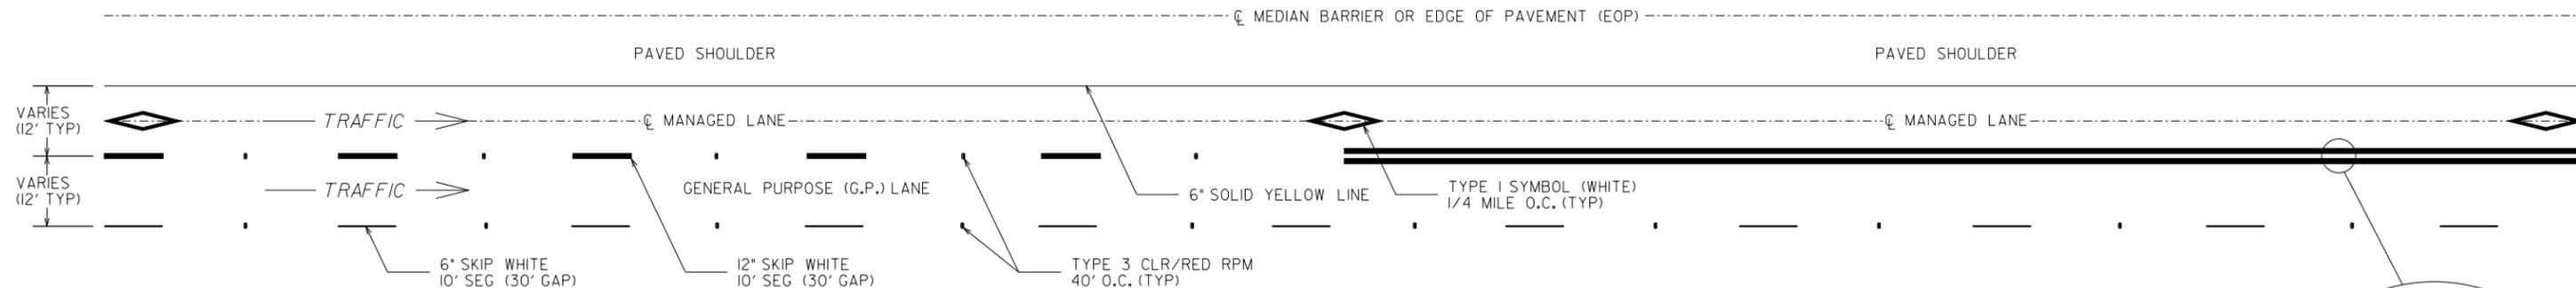



CONTIGUOUS / NON-BUFFERED LANE

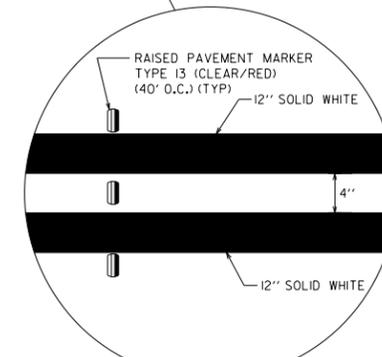




BUFFERED LANE

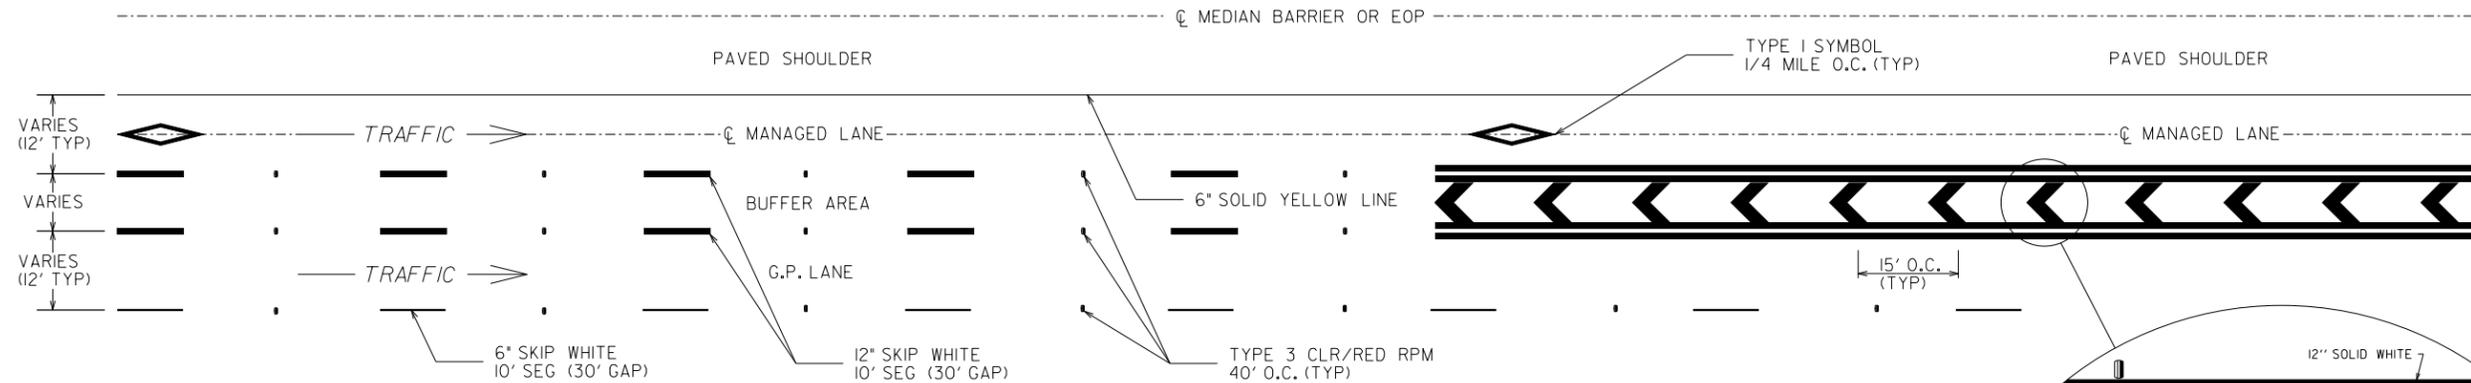

ONE-WAY BARRIER-SEPARATED LANES

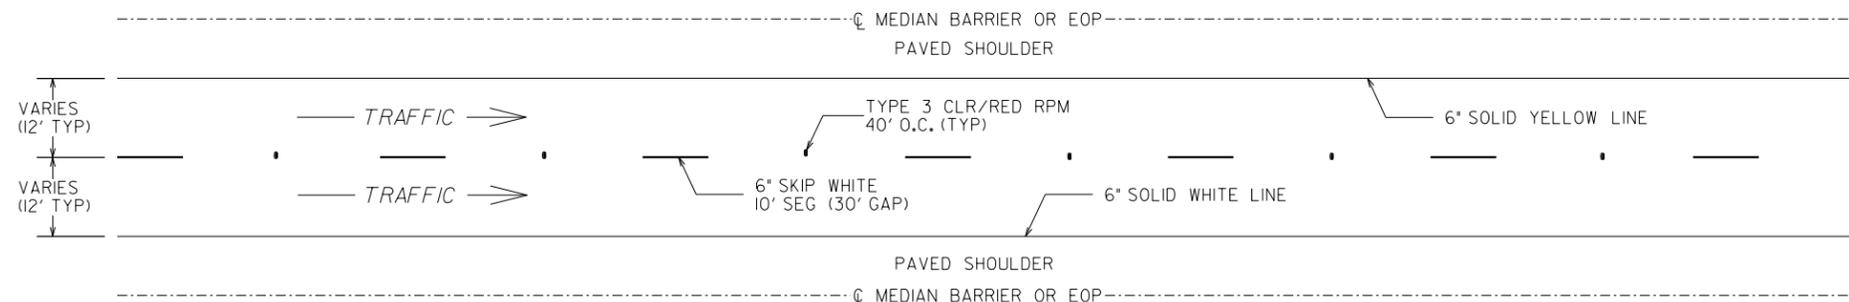

REVERSIBLE BARRIER-SEPARATED LANES

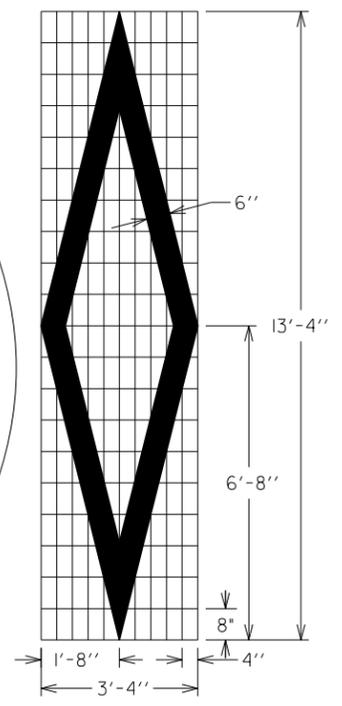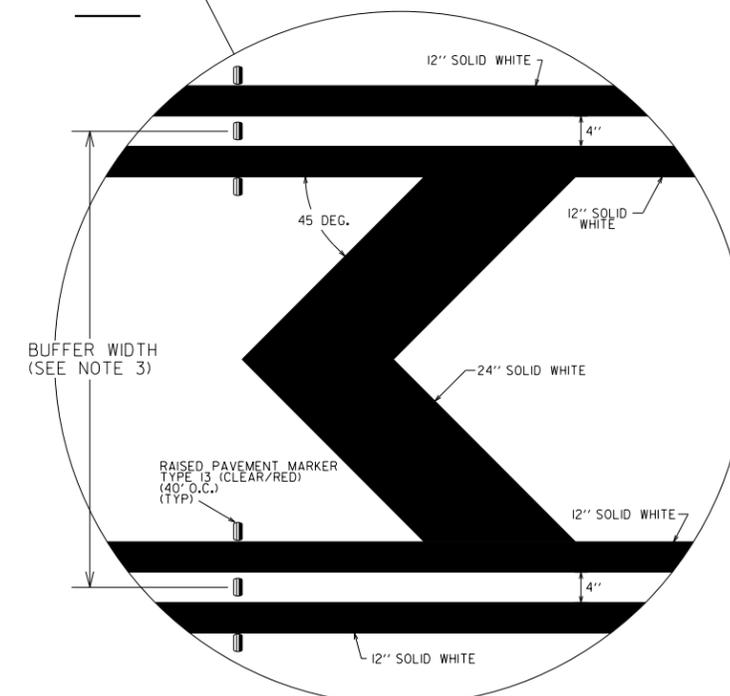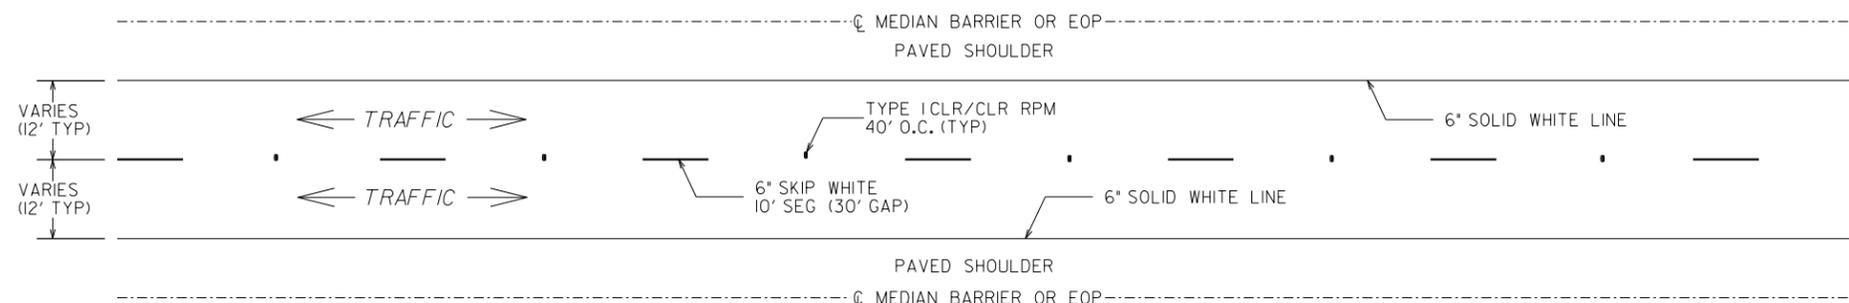

- GENERAL NOTES:**
- HOV TYPE 1 SYMBOL ONLY REQ'D IN HOV LANES, AND MAY BE REMOVED OR SUBSTITUTED WITH "EXPRESS" TYPE 20 WORD (SEE DET. T-13A) IN OTHER MANAGED LANES.
 - PAVEMENT MARKINGS ON CONCRETE SHALL INCLUDE CONTRAST PER DETAIL T-11B.
 - CHEVRON MARKINGS FOR BUFFER-SEPARATED LANES TO BE USED WHEN BUFFER IS GREATER THAN 4' IN WIDTH.
 - CLEAR FACE OF TYPE 3 OR 13 CLR/RED RPMS SHALL BE ORIENTED TOWARDS NORMAL APPROACHING TRAFFIC.

DEPARTMENT OF TRANSPORTATION STATE OF GEORGIA			
CONSTRUCTION DETAIL			
MANAGED LANE PAVEMENT MARKINGS			
RCA	REV'D RPM IN INSET A/B TO TP 13 & ADD'D TO GMA	07-01-25	DATE
RCA	MAJOR REV.; ADD'L FIGS.	07-01-24	DATE
ACP	6" STRIPING WIDTH	07-01-24	DATE
BY	REVISION		
JANUARY 2000 NOT TO SCALE			NUMBER T-17A