

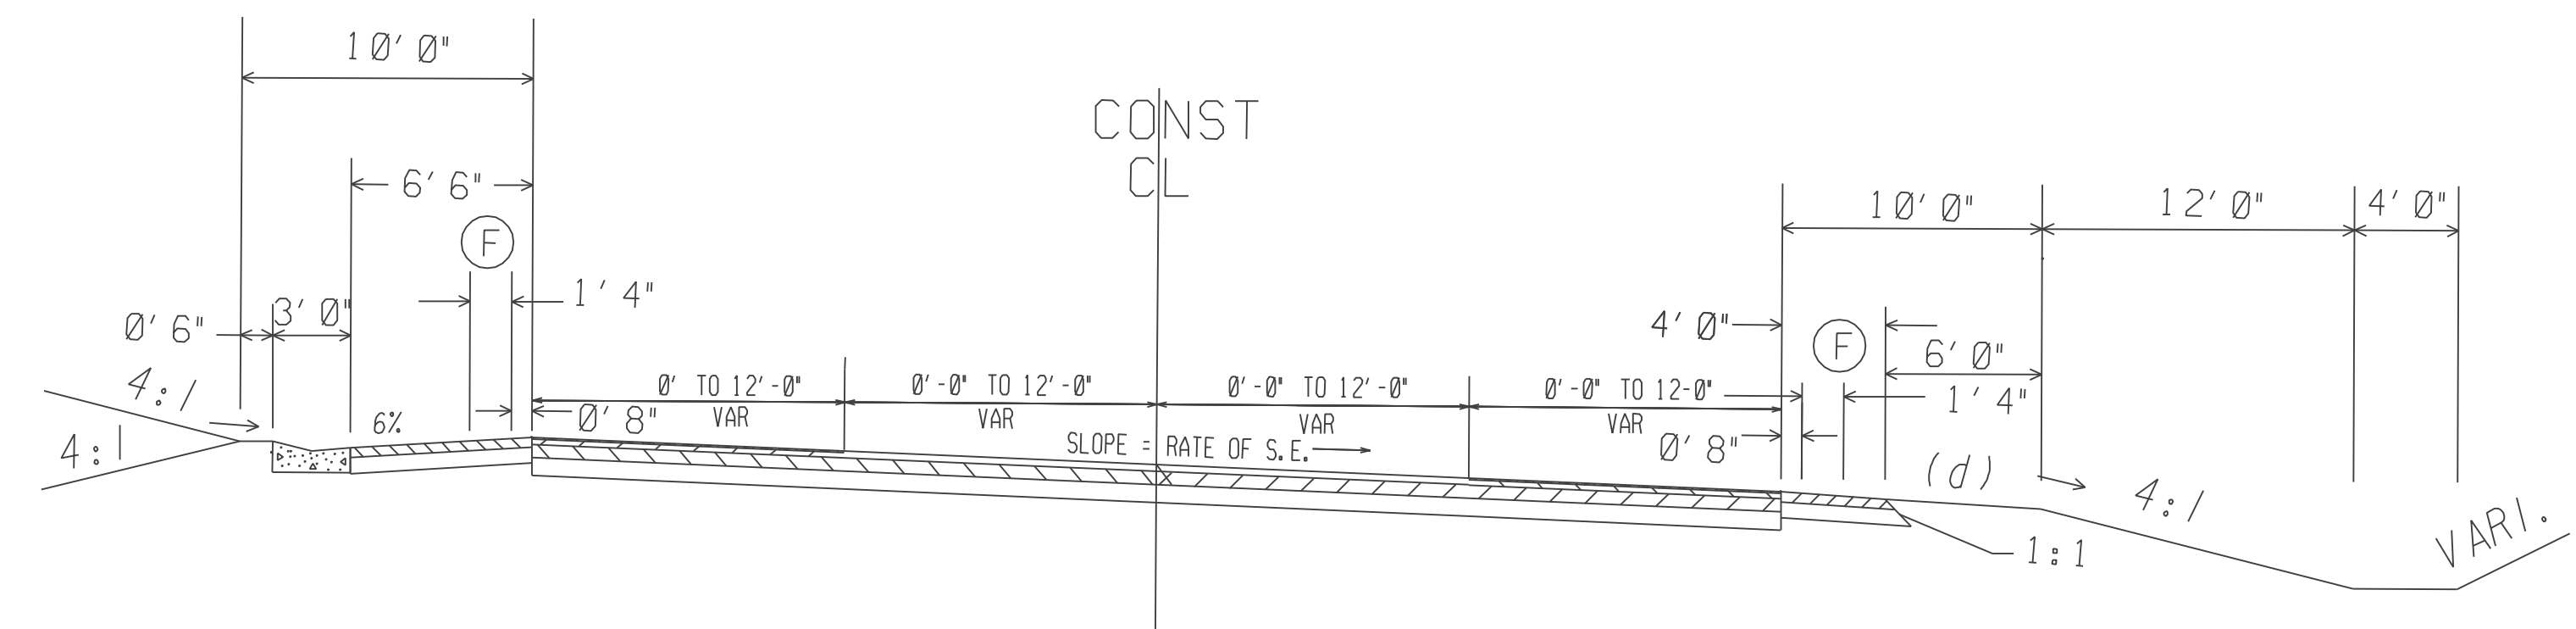


 

TYPICAL SECTION

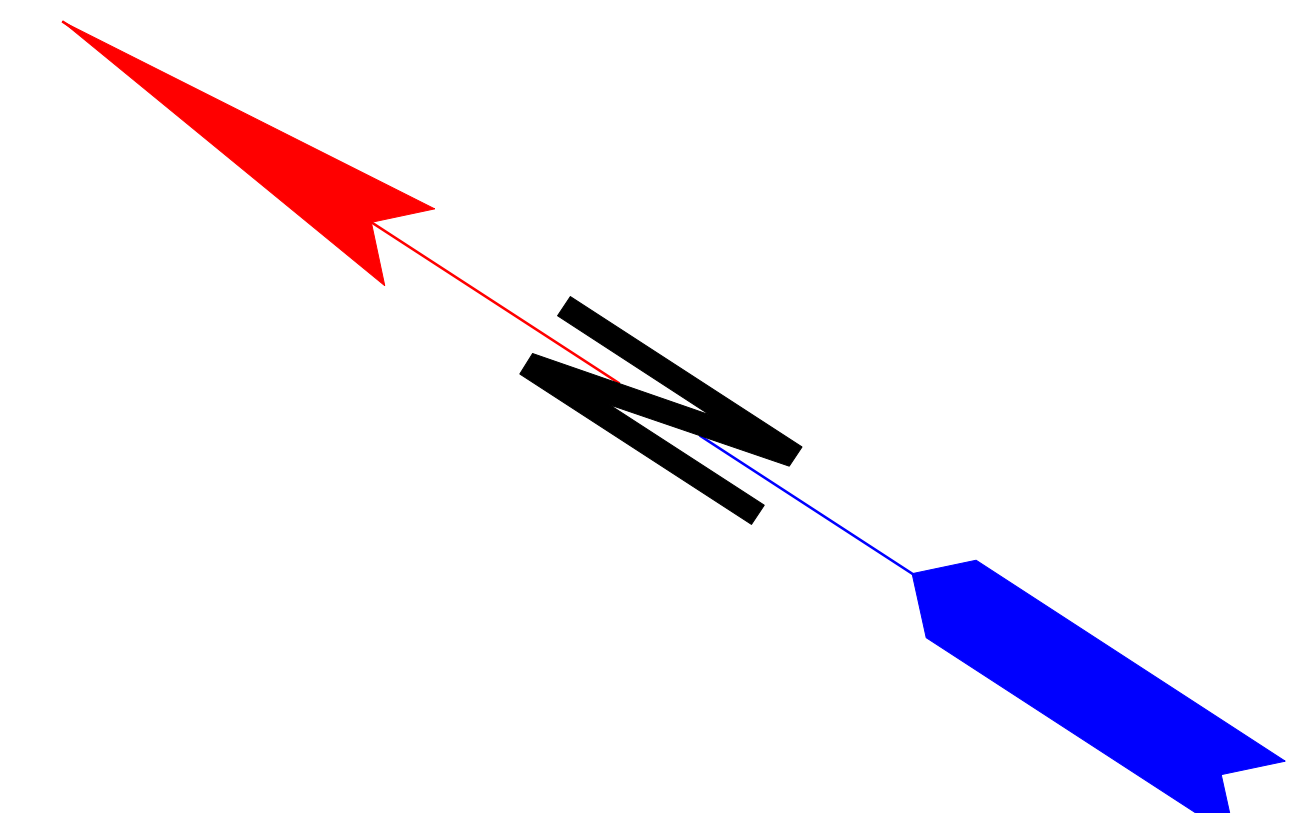

PROPERTY AND EXISTING R/W LINE
REQUIRED R/W LINE

EASEMENT FOR CONSTR
& MAINTENANCE OF SLOPES
EASEMENT FOR CONSTR OF SLOPES
EASEMENT FOR CONSTR OF DRIVES

