


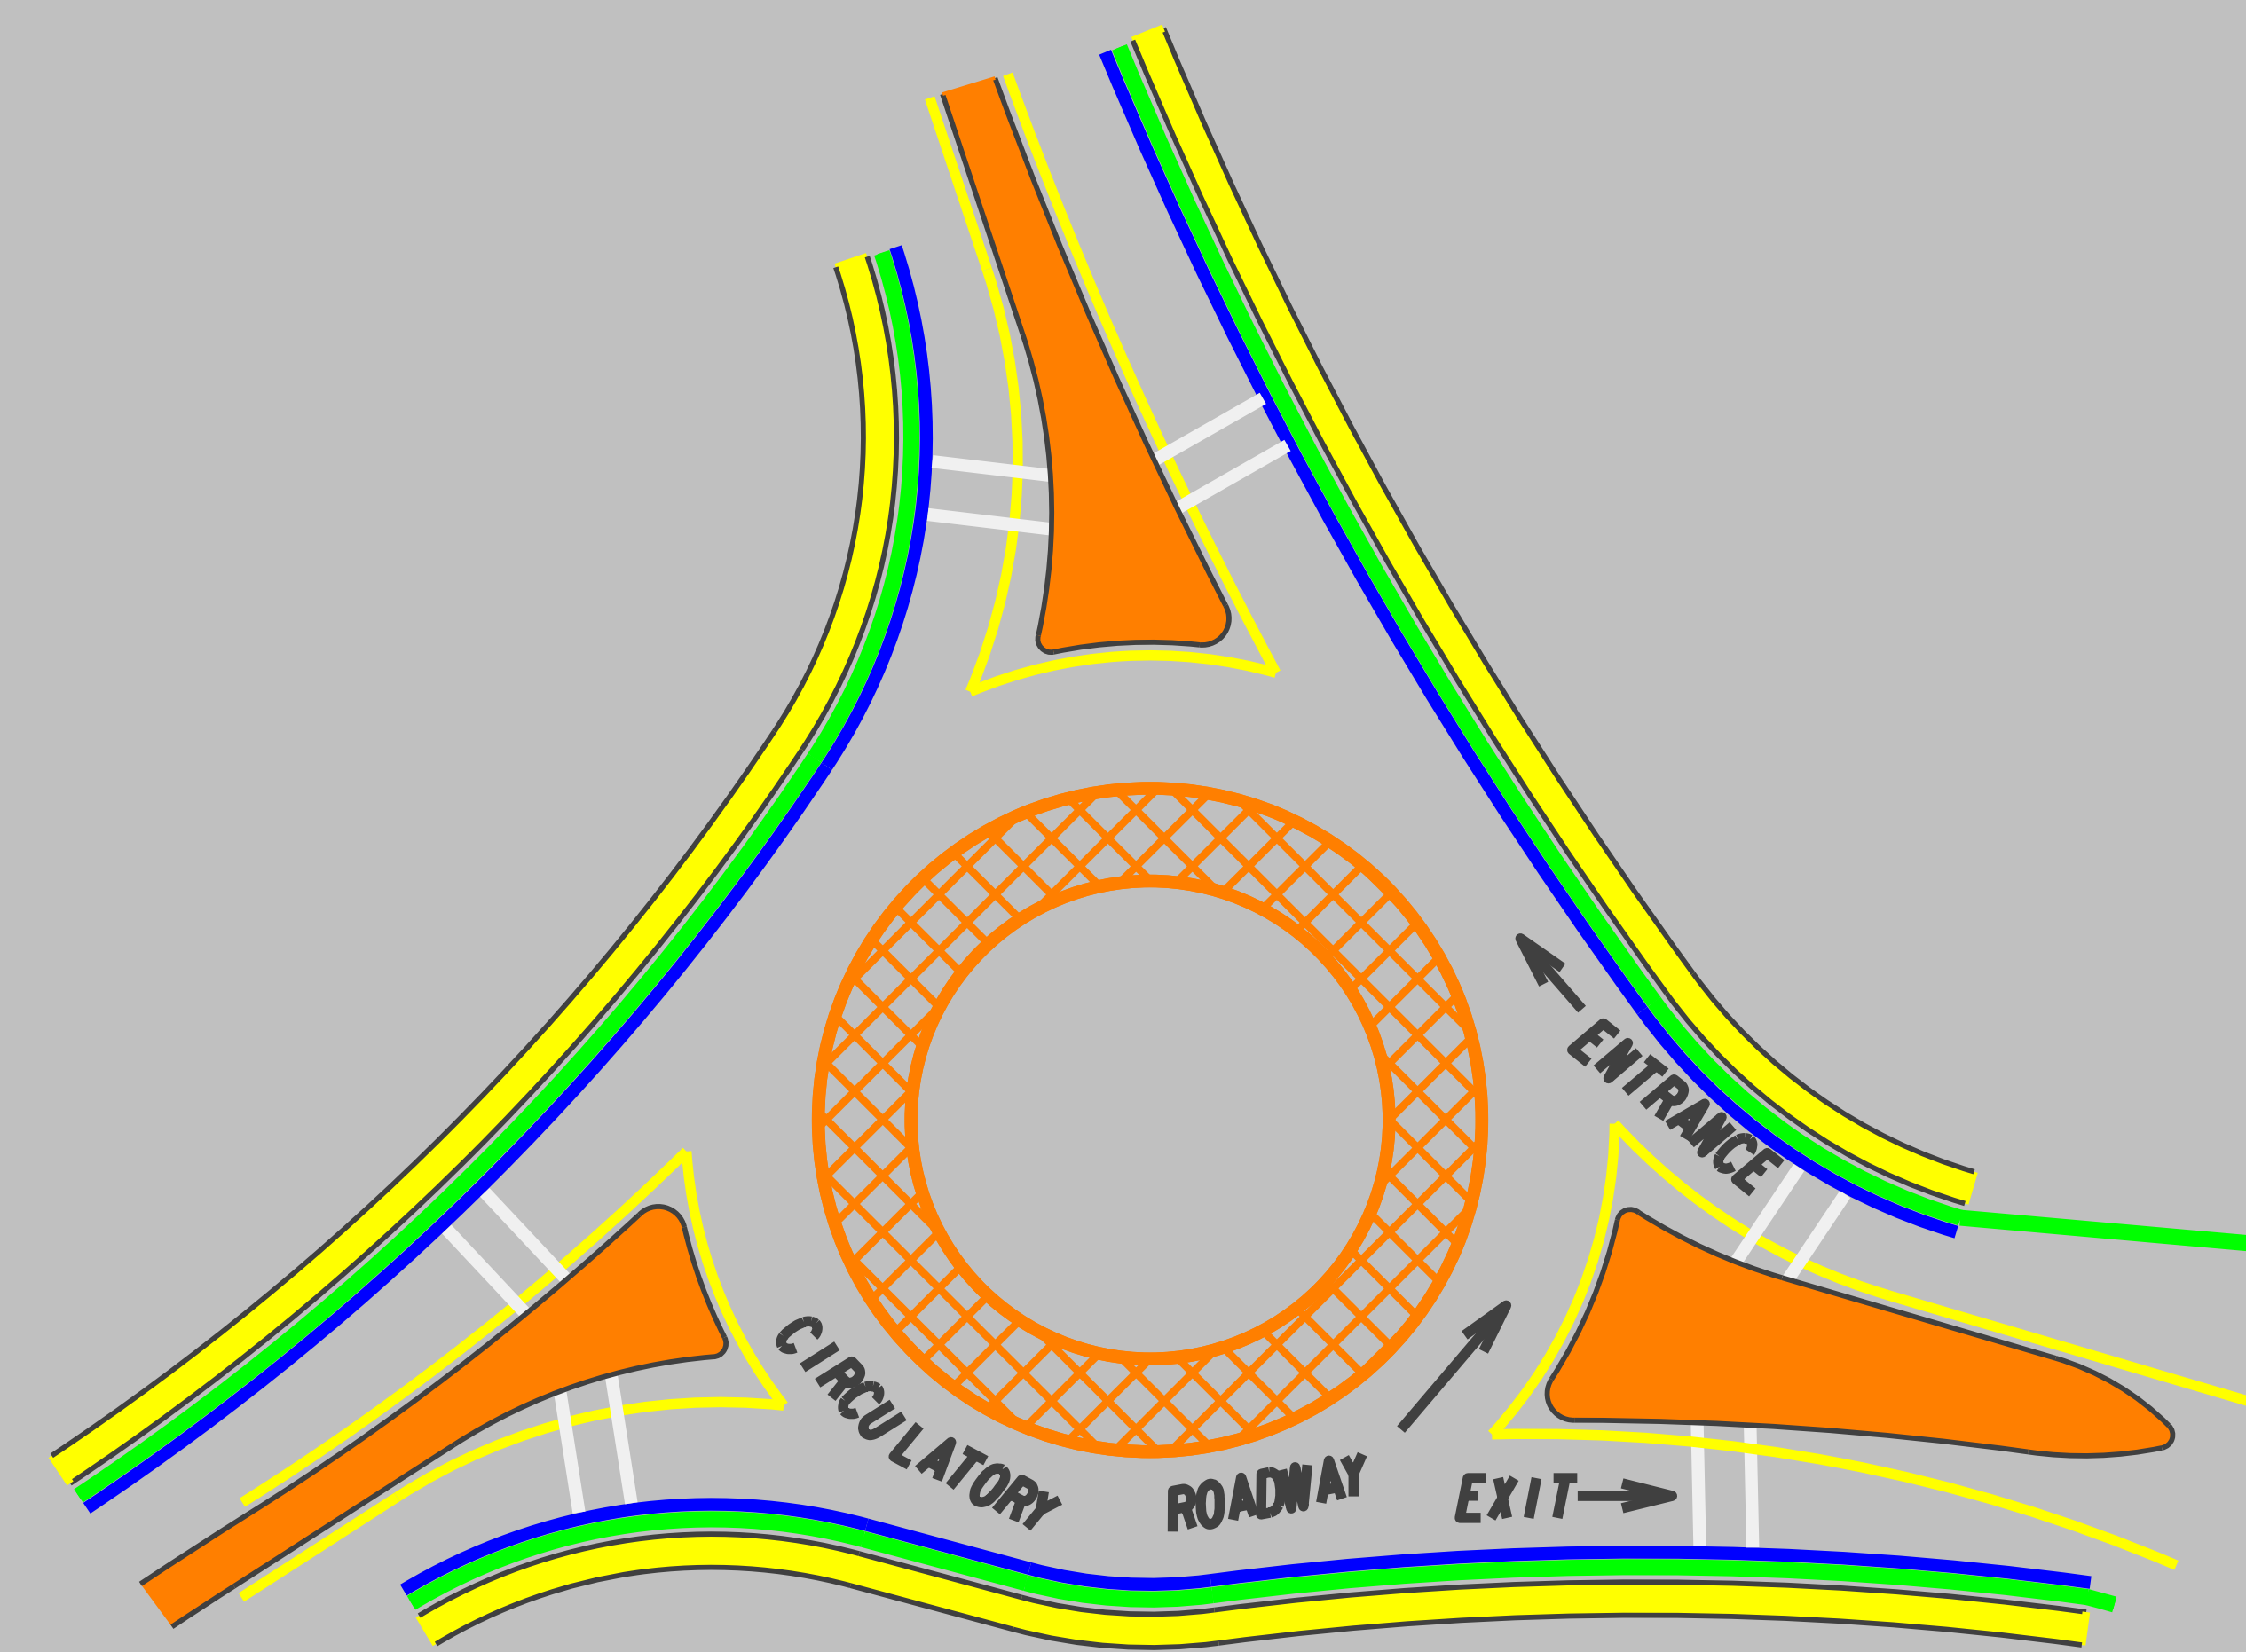
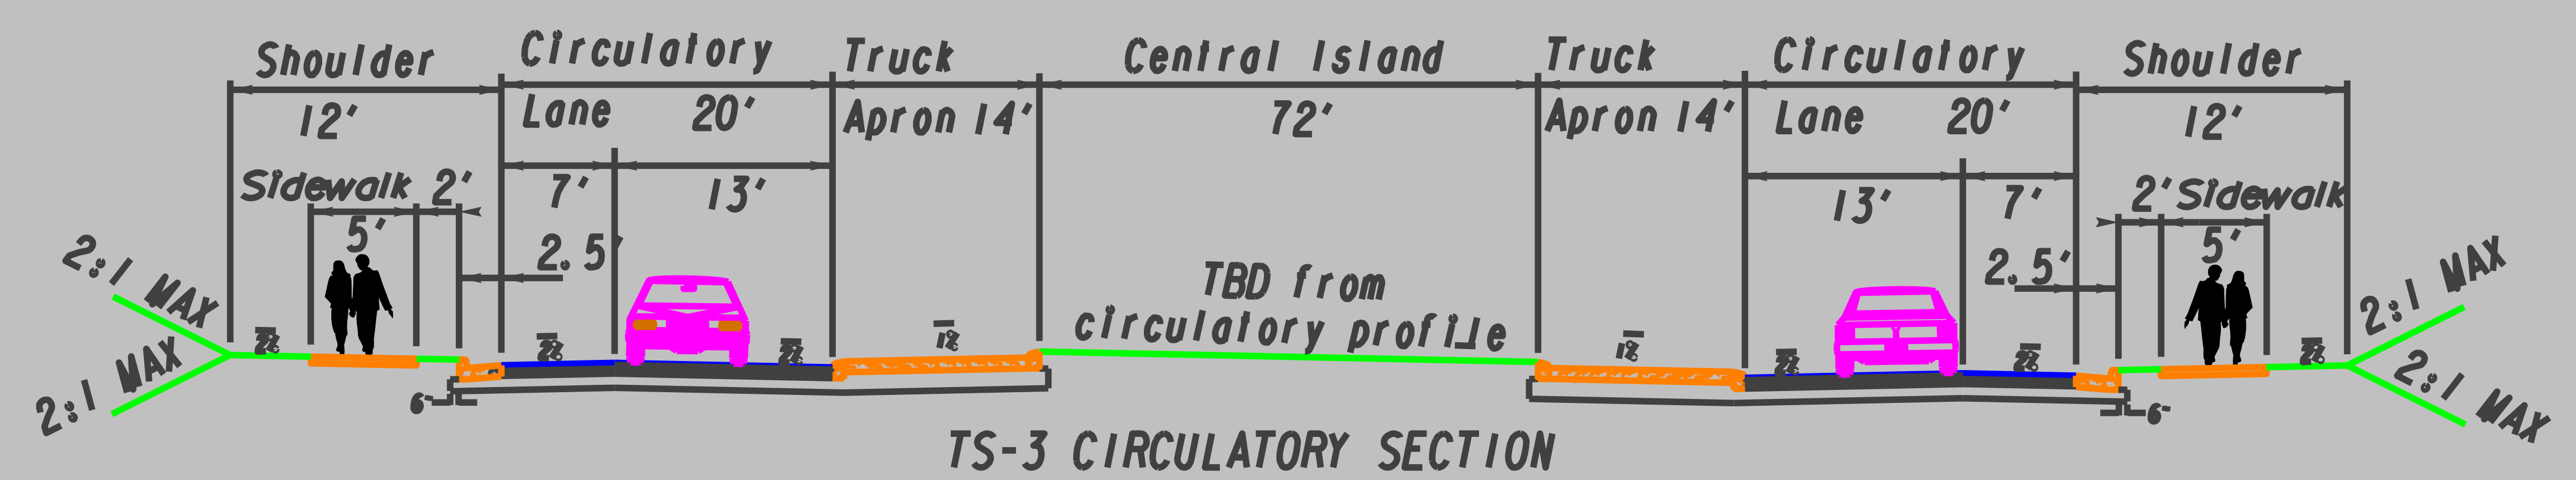


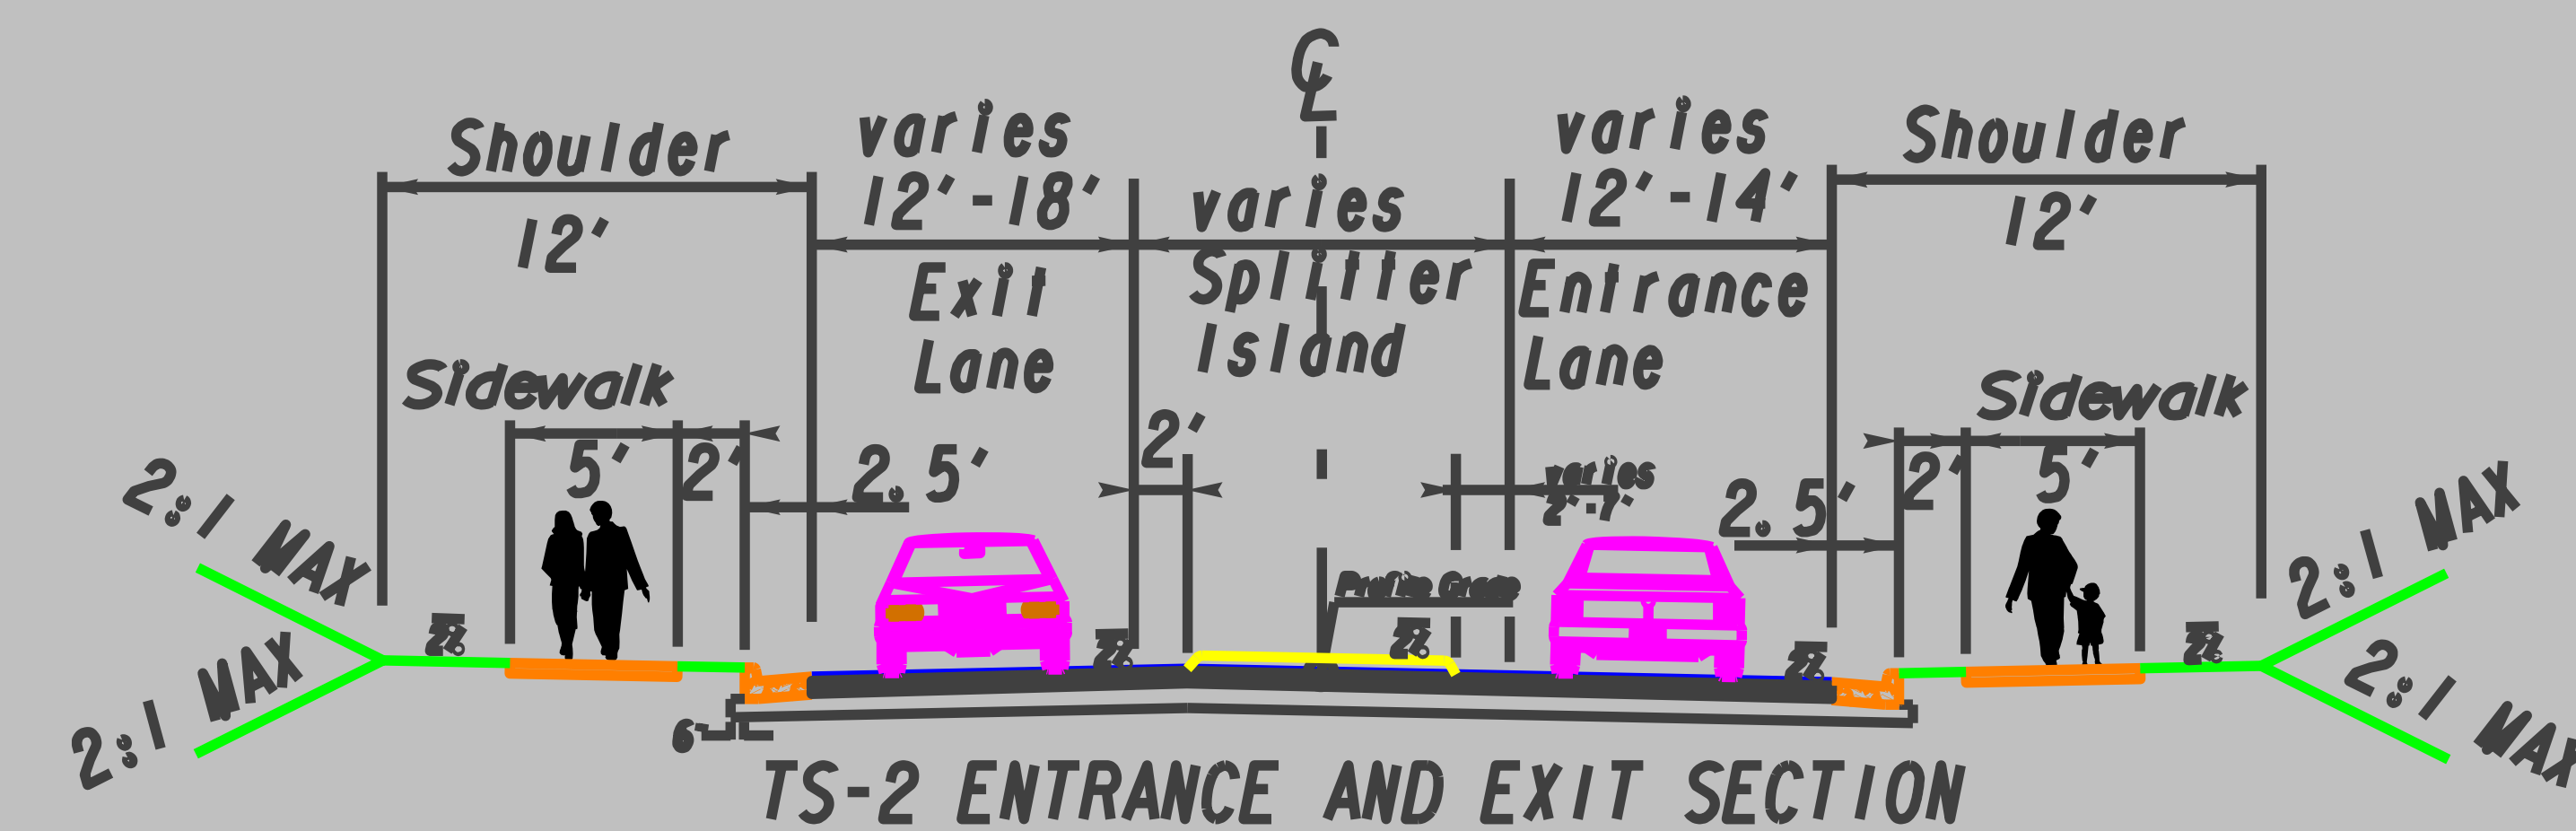

TYPICAL SECTIONS

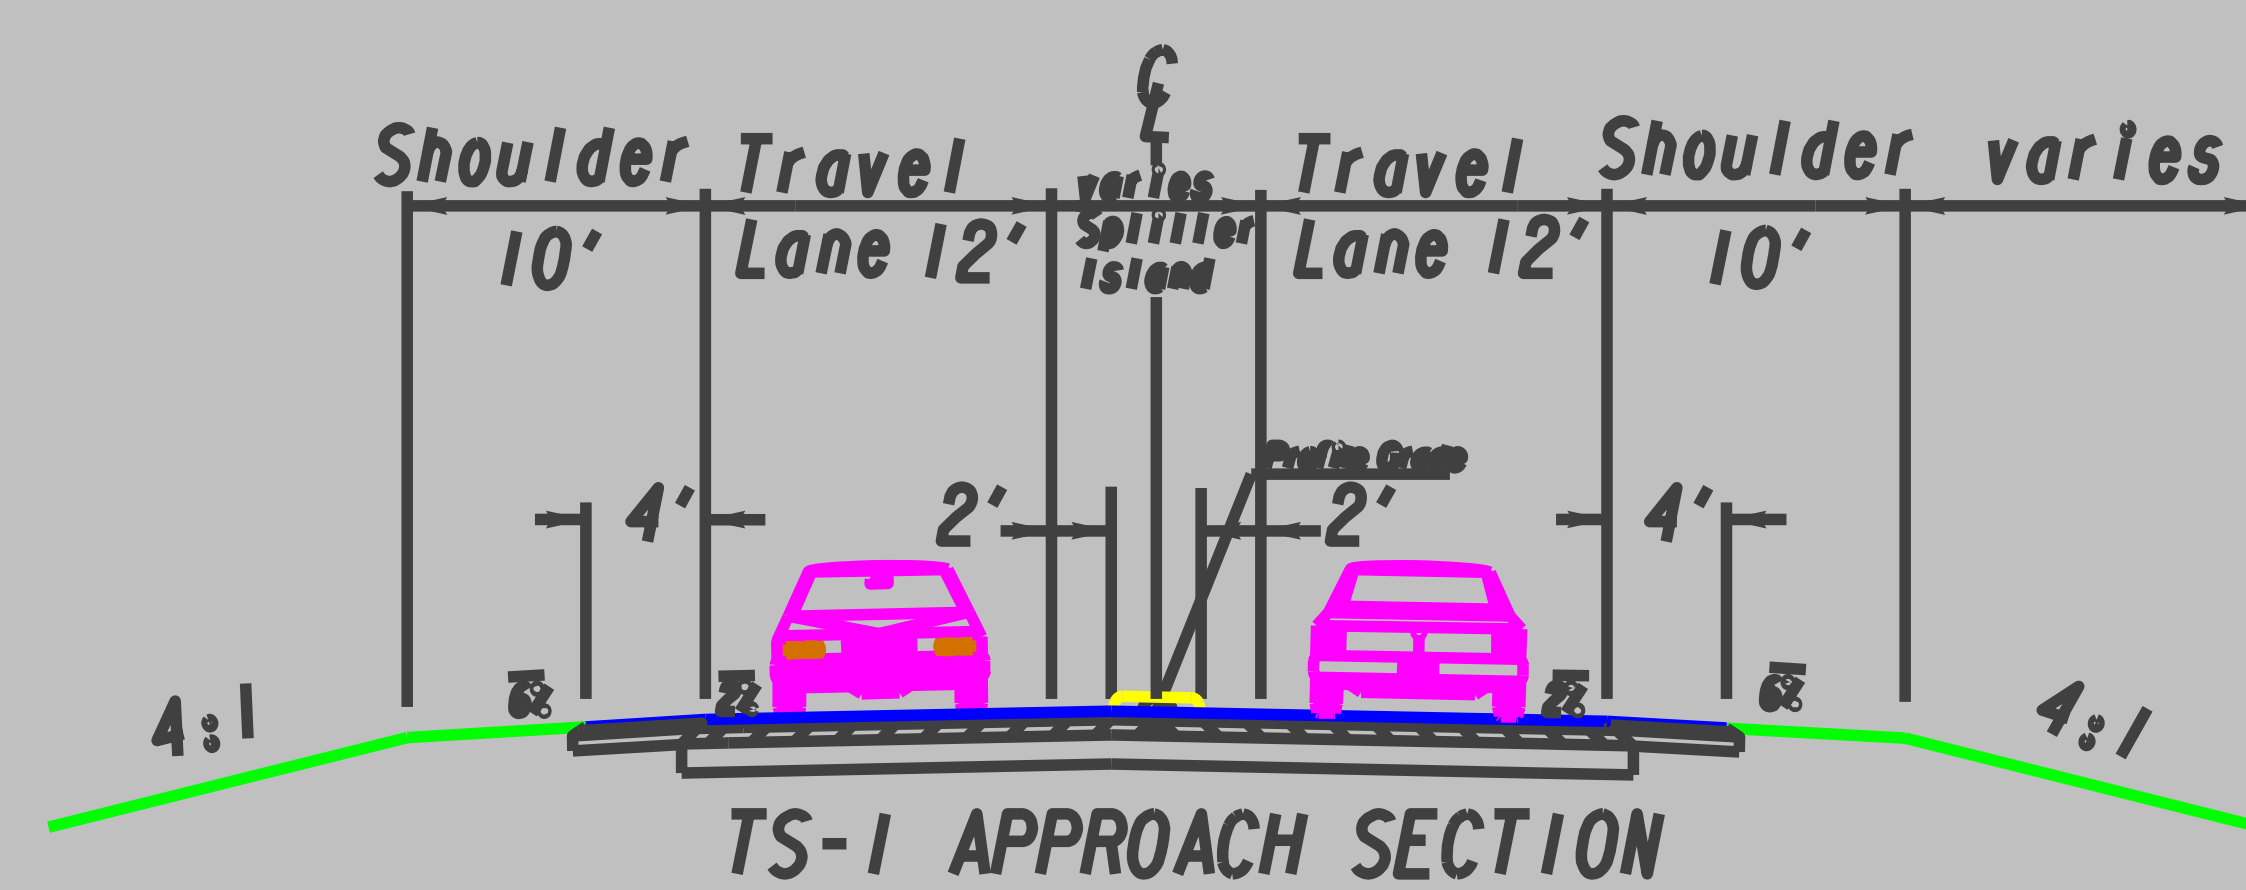

NOT TO SCALE

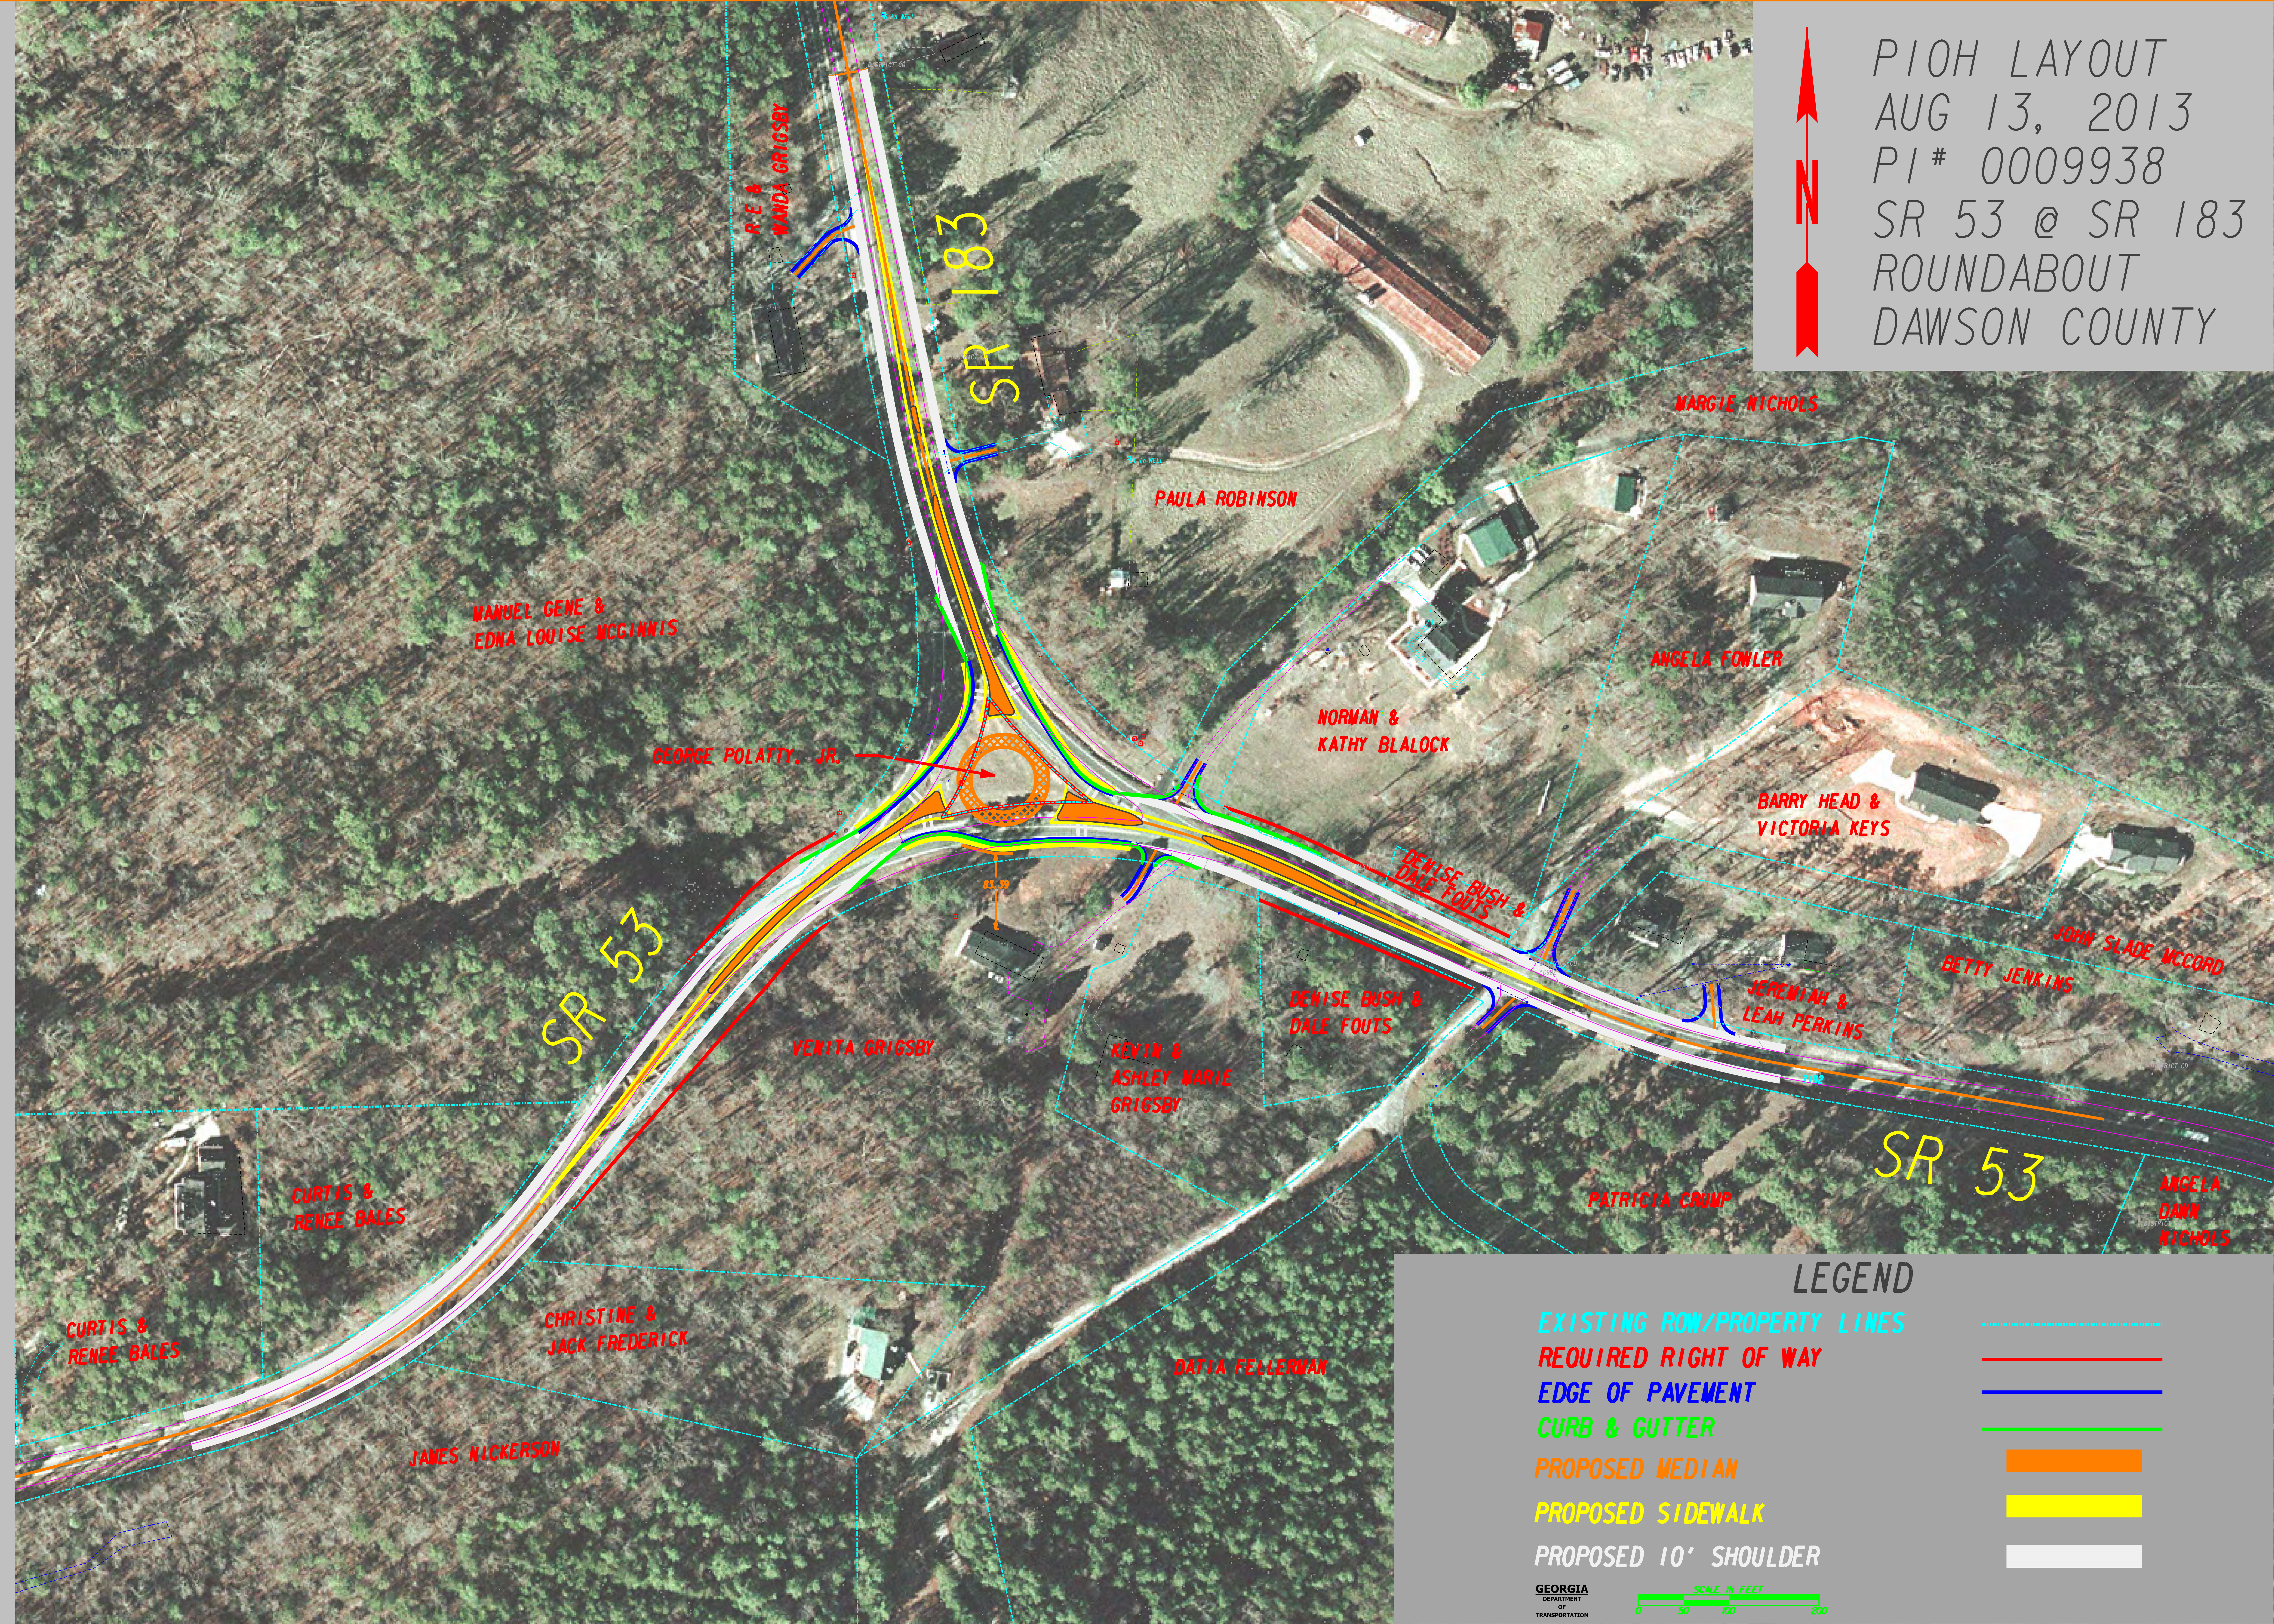

PI0H LAYOUT
AUG 13, 2013
PI# 0009938
SR 53 @ SR 183
ROUNDAABOUT
DAWSON COUNTY

LEGEND

- EXISTING ROW/PROPERTY LINES
- REQUIRED RIGHT OF WAY
- EDGE OF PAVEMENT
- CURB & GUTTER
- PROPOSED MEDIAN
- PROPOSED SIDEWALK
- PROPOSED 10' SHOULDER

GEORGIA
DEPARTMENT
OF
TRANSPORTATION

SCALE IN FEET
0 50 100 200