

SOUTH SIDE - TRUCK TRAFFIC DETOUR - 10.5 MILES

SOUTH ON SR 18/SR 41 (ROOSEVELT HWY). TO SR 18 (CHIPLEY HWY) WEST - RIGHT FROM SR 18/SR 41(ROOSEVELT HWY). TO SR 194 (DURAND HWY) EAST - LEFT FROM SR 18 (CHIPLEY HWY). TO US 27 ALT/SR 41 SOUTH - RIGHT FROM SR 194 (DURAND HWY). TO INTERSECTION OF US 27 ALT/SR 41 AND JUKE LINE ROAD/CR 378.

SOUTH SIDE - NON-TRUCK TRAFFIC DETOUR - 0.72 MILES

SOUTH ON SR 18/SR 41 (ROOSEVELT HWY). TO US 27 ALT/SR 41 SOUTH - THROUGH FROM SR 18/SR 41 (ROOSEVELT HWY). TO JUKE LINE ROAD SOUTH - LEFT FROM US 27 ALT/SR 41. TO US 27 ALT/SR 41 SOUTH - LEFT FROM JUKE LINE ROAD/CR 378. VEHICLES TRAVELING TO SR 194 (DURNAD HWY) WEST, TAKE US 27 ALT/SR 41 NORTH - RIGHT FROM JUKE LINE ROAD/CR 378. TO SR 194 (DURAND HWY) WEST - LEFT FROM US 27 ALT/SR 41.

NORTH SIDE - TRUCK TRAFFIC DETOUR 10.5 MILES

NORTH ON US 27 ALT/SR 41 (ROOSEVELT HWY). TO SR 194 (DURNAD HWY) WEST - LEFT FROM SR 18/SR 41 (ROOSEVELT HWY). TO SR 18 (CHIPLEY HWY) EAST - RIGHT FROM SR 18 (DURAND HWY). TO US 27 ALT/SR 41 NORTH - LEFT FROM SR 18 (CHIPLEY HWY).


NORTH SIDE - NON-TRUCK TRAFFIC DETOUR - 0.72 MILES

NORTH ON US 27 ALT/SR 41 (ROOSEVELT HWY). TO JUKE LINE ROAD/CR 378 NORTH - RIGHT FROM US 27 ALT/SR 41 (ROOSEVELT HWY). TO US 27 ALT/SR 41 (ROOSEVELT HWY) SOUTH - RIGHT FROM JUKE LINE ROAD/CR 378. TO SR 18/SR 41 (ROOSEVELT HWY) NORTH - THROUGH FROM US 27 ALT/SR 41 (ROOSEVELT HWY).

SPEED LIMITS

US 27 ALT/SR 41 (ROOSEVELT HWY) - 55/45 MPH
JUKE LINE ROAD/CR 378 NORTH - 35/25 MPH
SR 194 (DURAND HWY) - 55/45 MPH
SR 18 (CHIPLEY HWY)- 55/45 MPH

	TRAFFIC FLOW ARROW
	SR 41 PROJECT LIMITS
	TRUCK DETOUR
	JUKE LINE RD. DETOUR

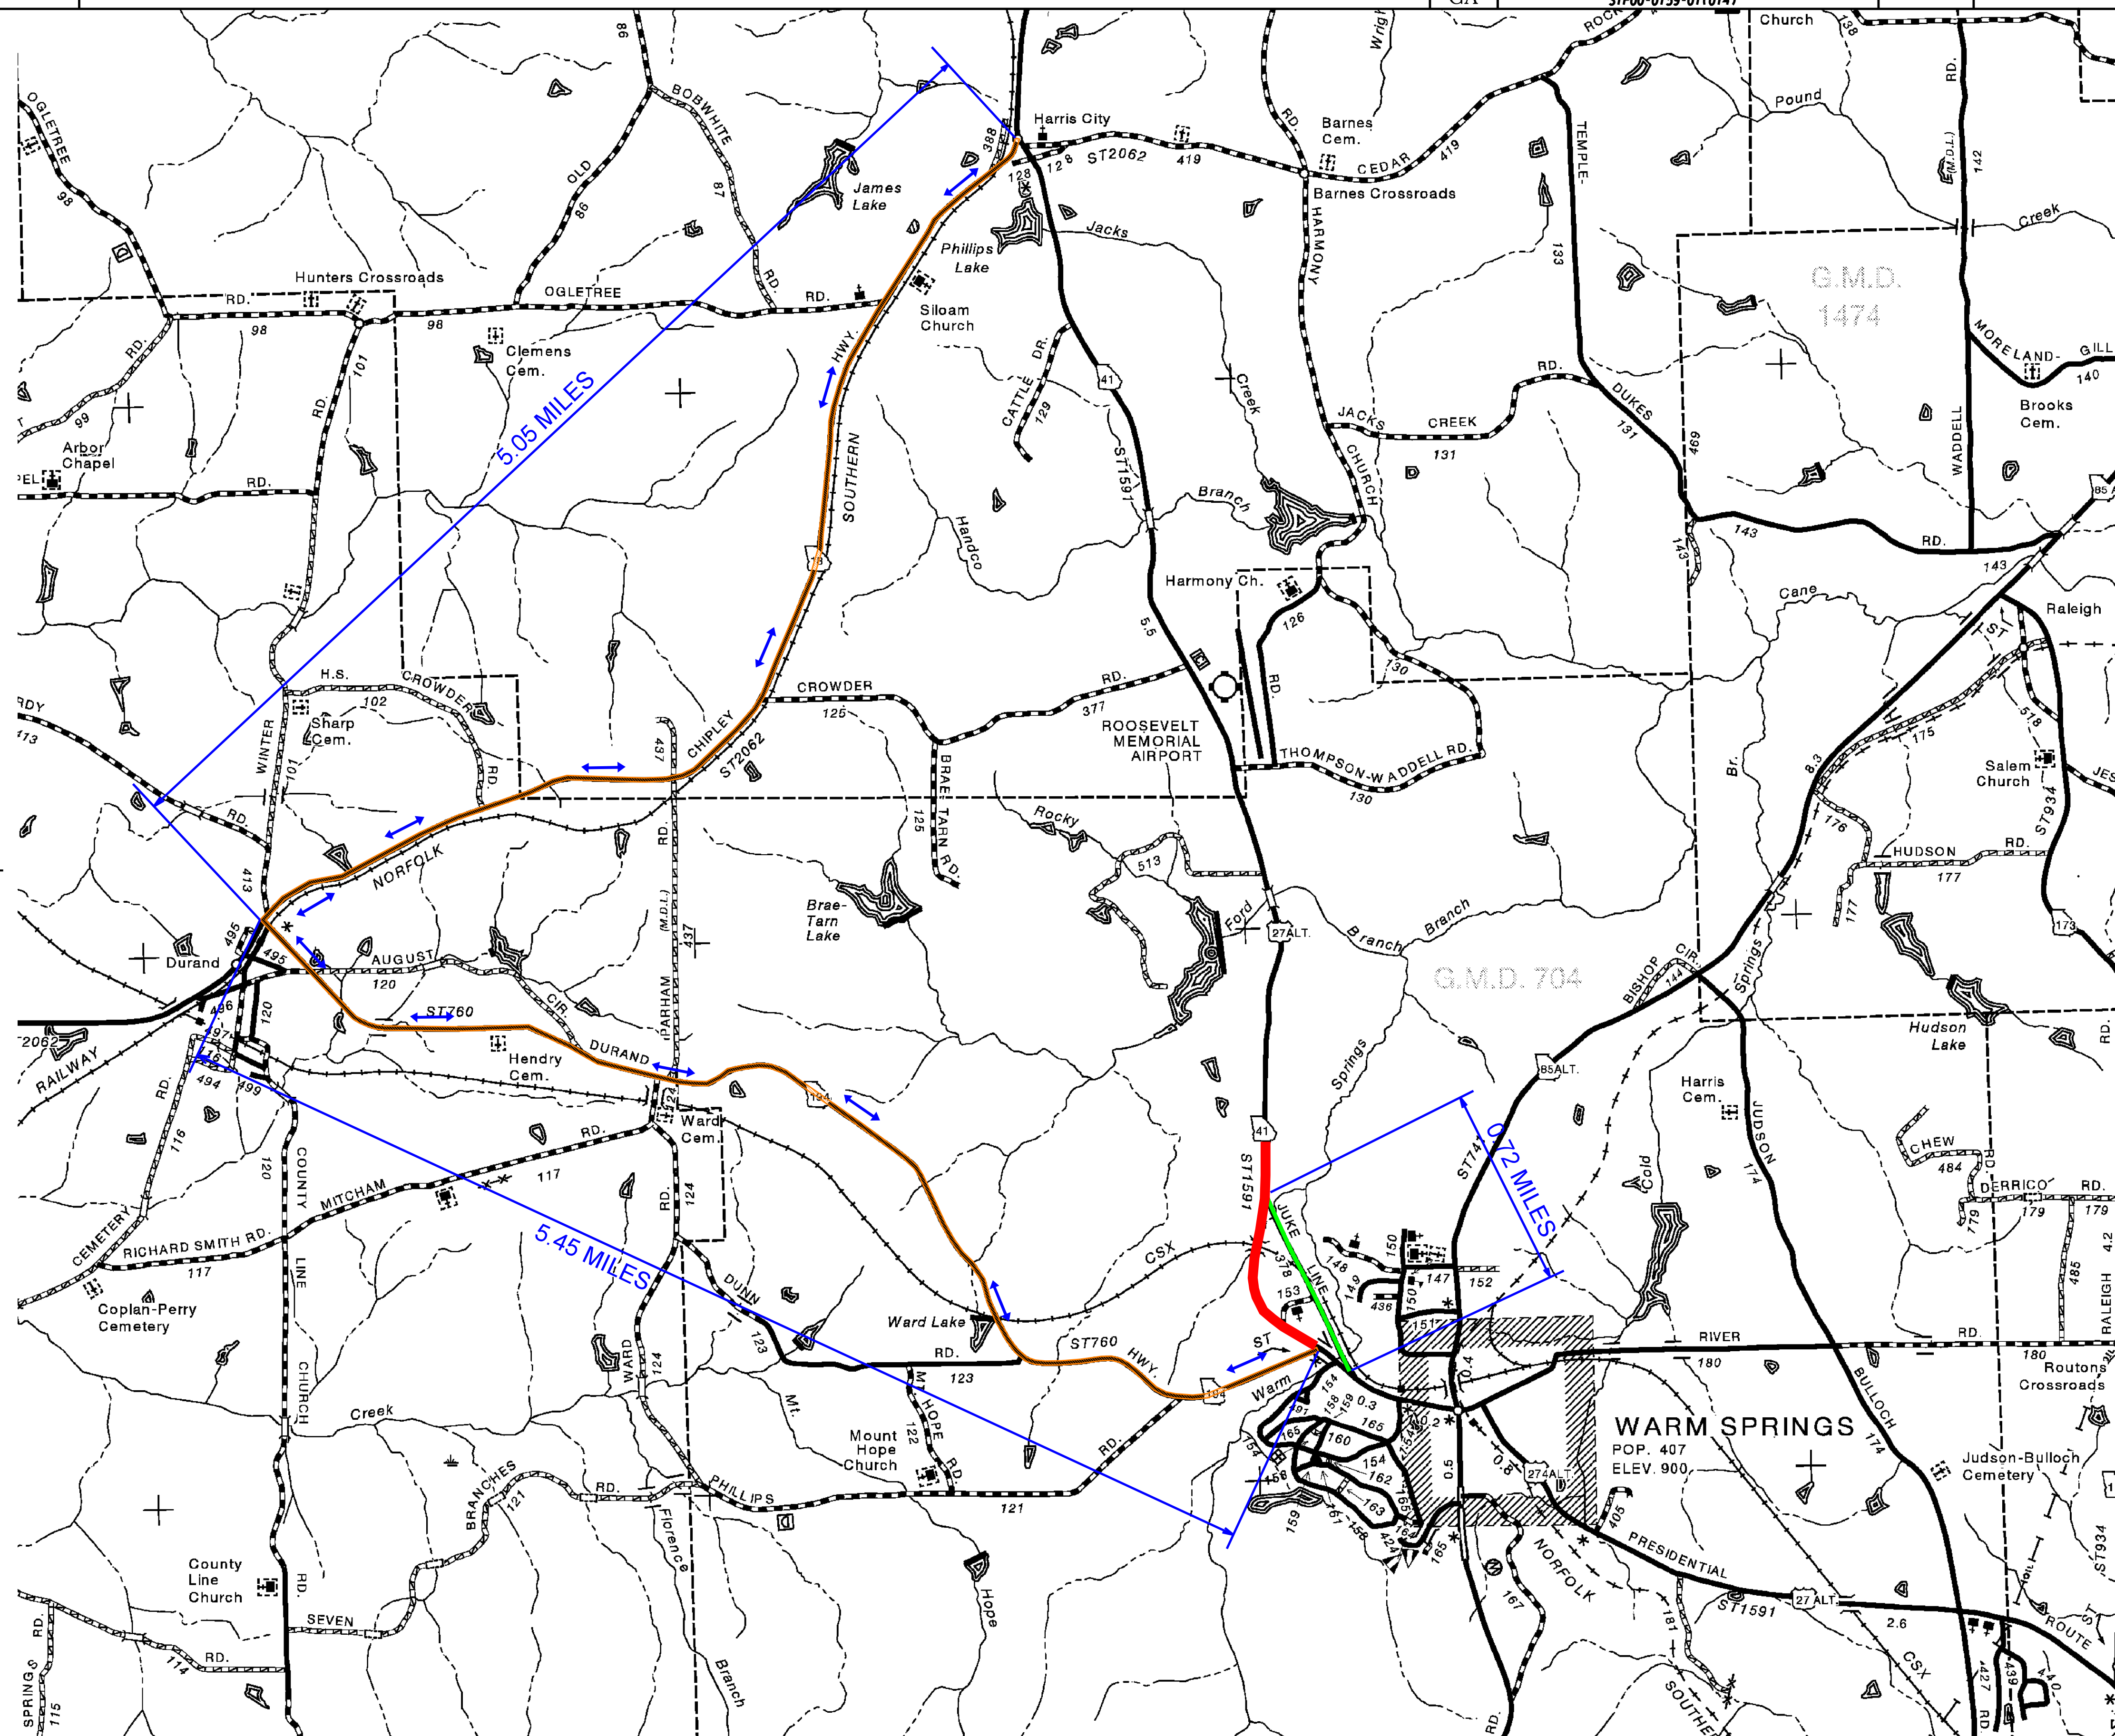

NOT TO SCALE

PARSONS
3577 PARKWAY LANE, BUILDING V
SUITE 100, NORCROSS, GA 30092

GEORGIA
DEPARTMENT
OF
TRANSPORTATION

REVISION DATES

STATE OF GEORGIA
DEPARTMENT OF TRANSPORTATION
OFFICE: PROGRAM DELIVERY

PROPOSED
DETOUR PLAN
CSX RAILROAD OVER SR 41
MERIWETHER COUNTY

DRAWING No.
1-0001