
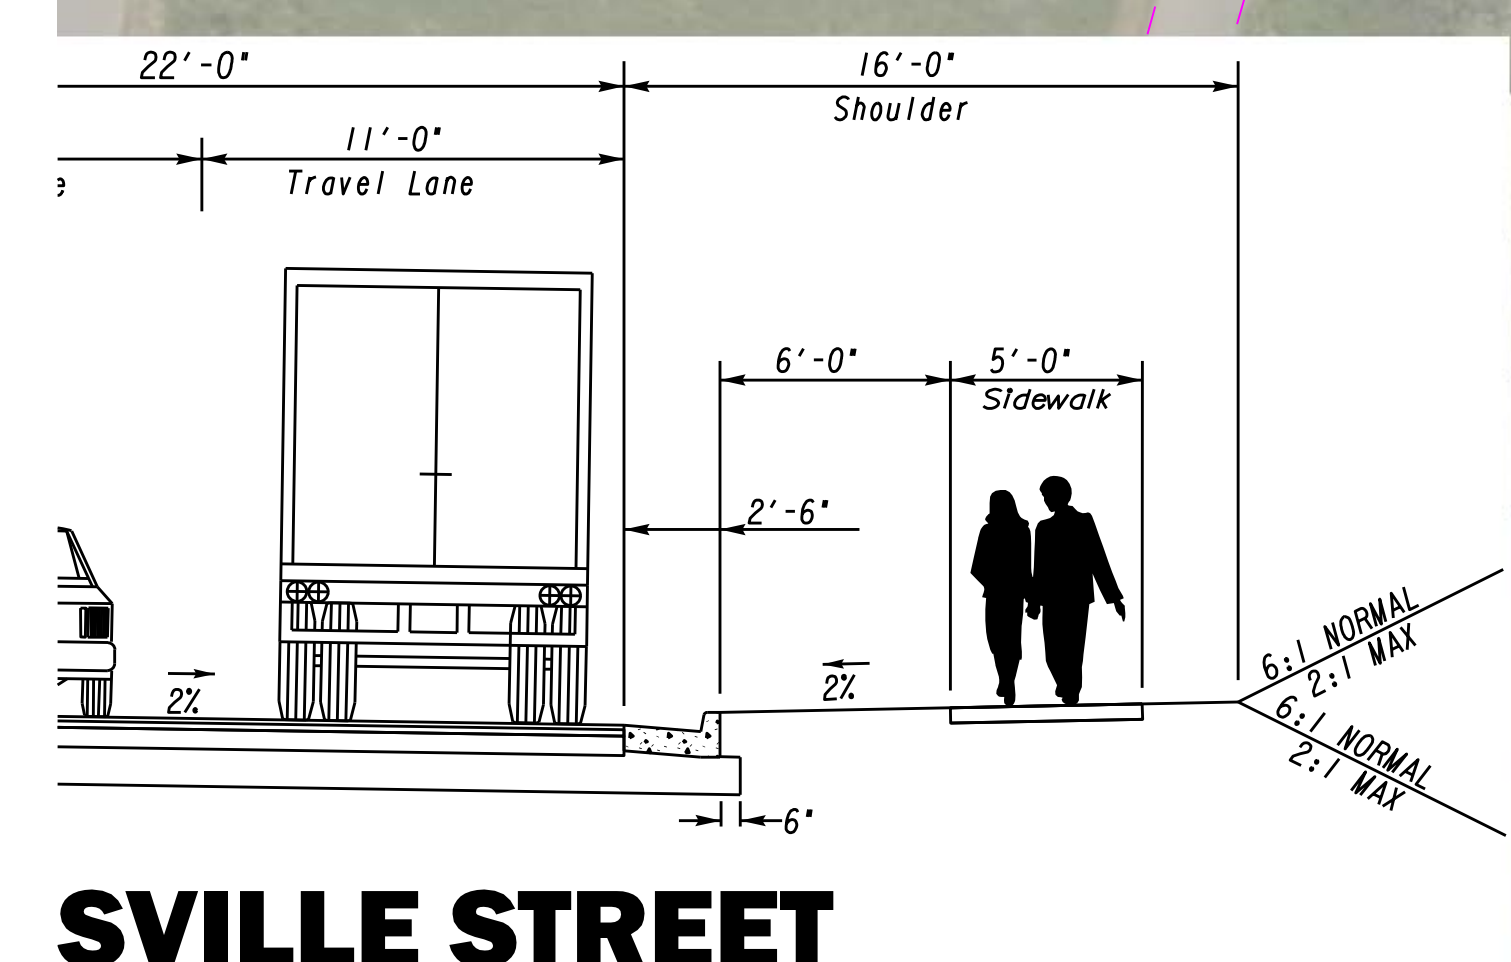


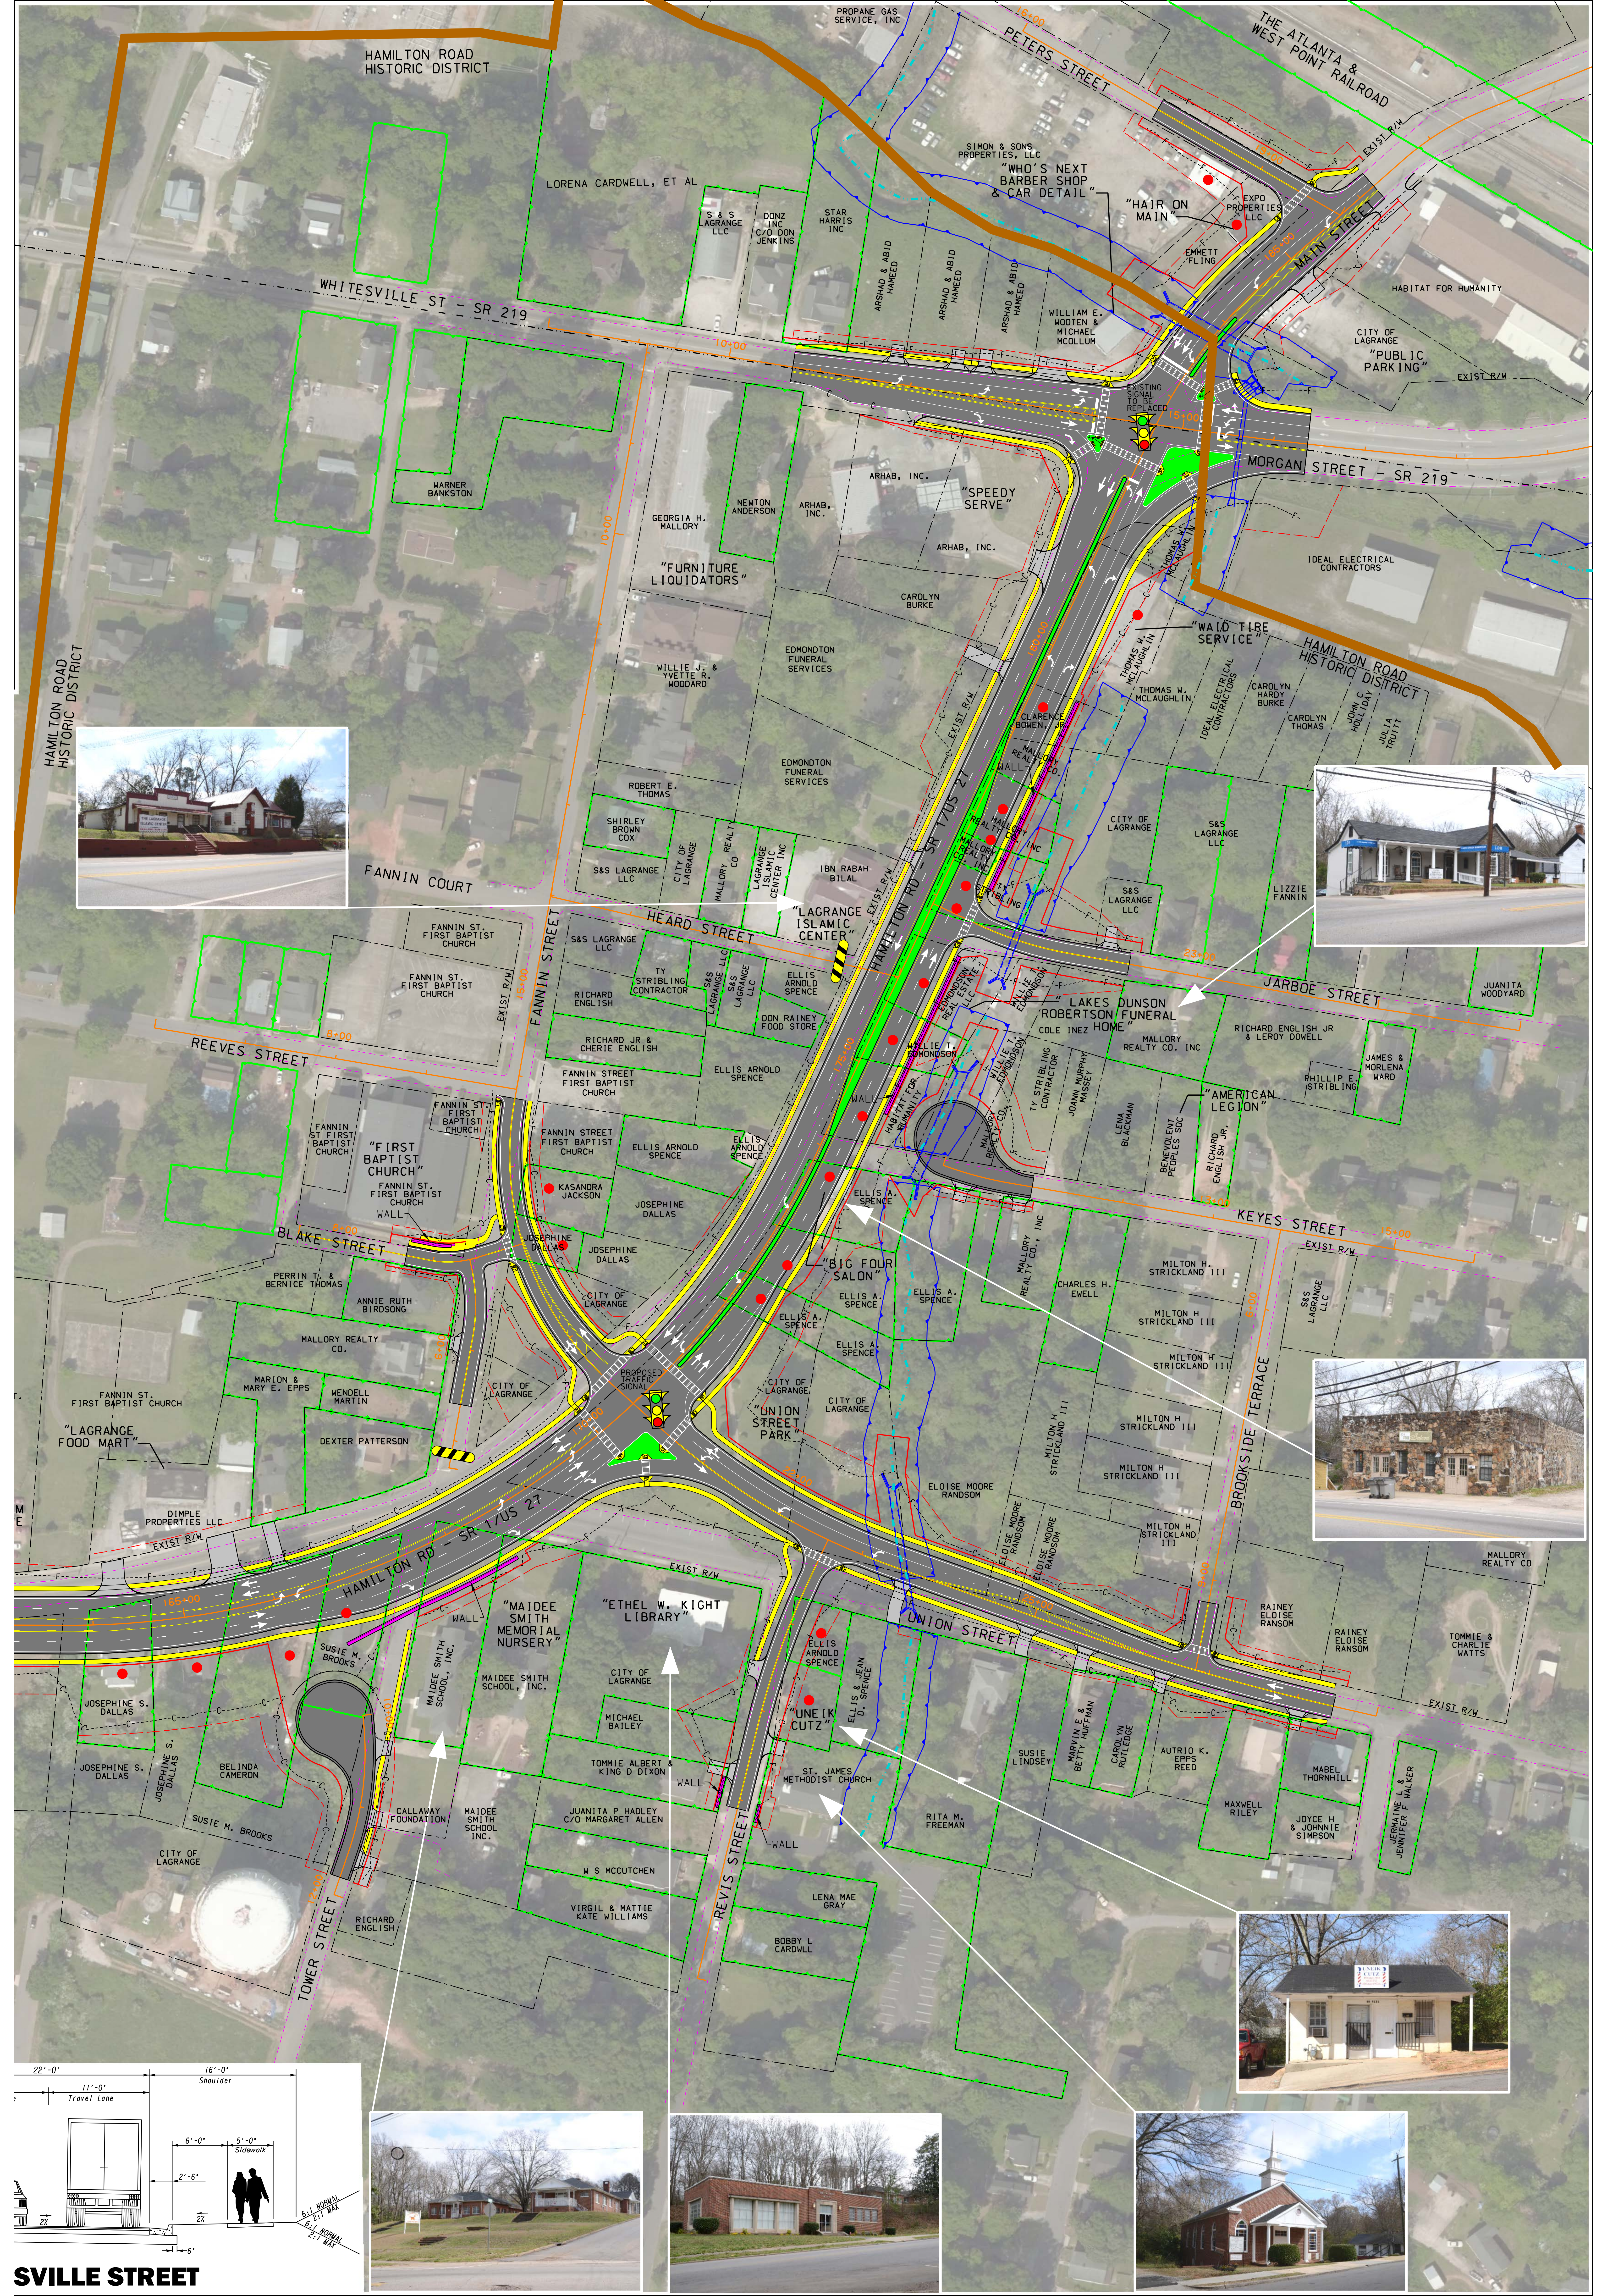

SVILLE STREET