




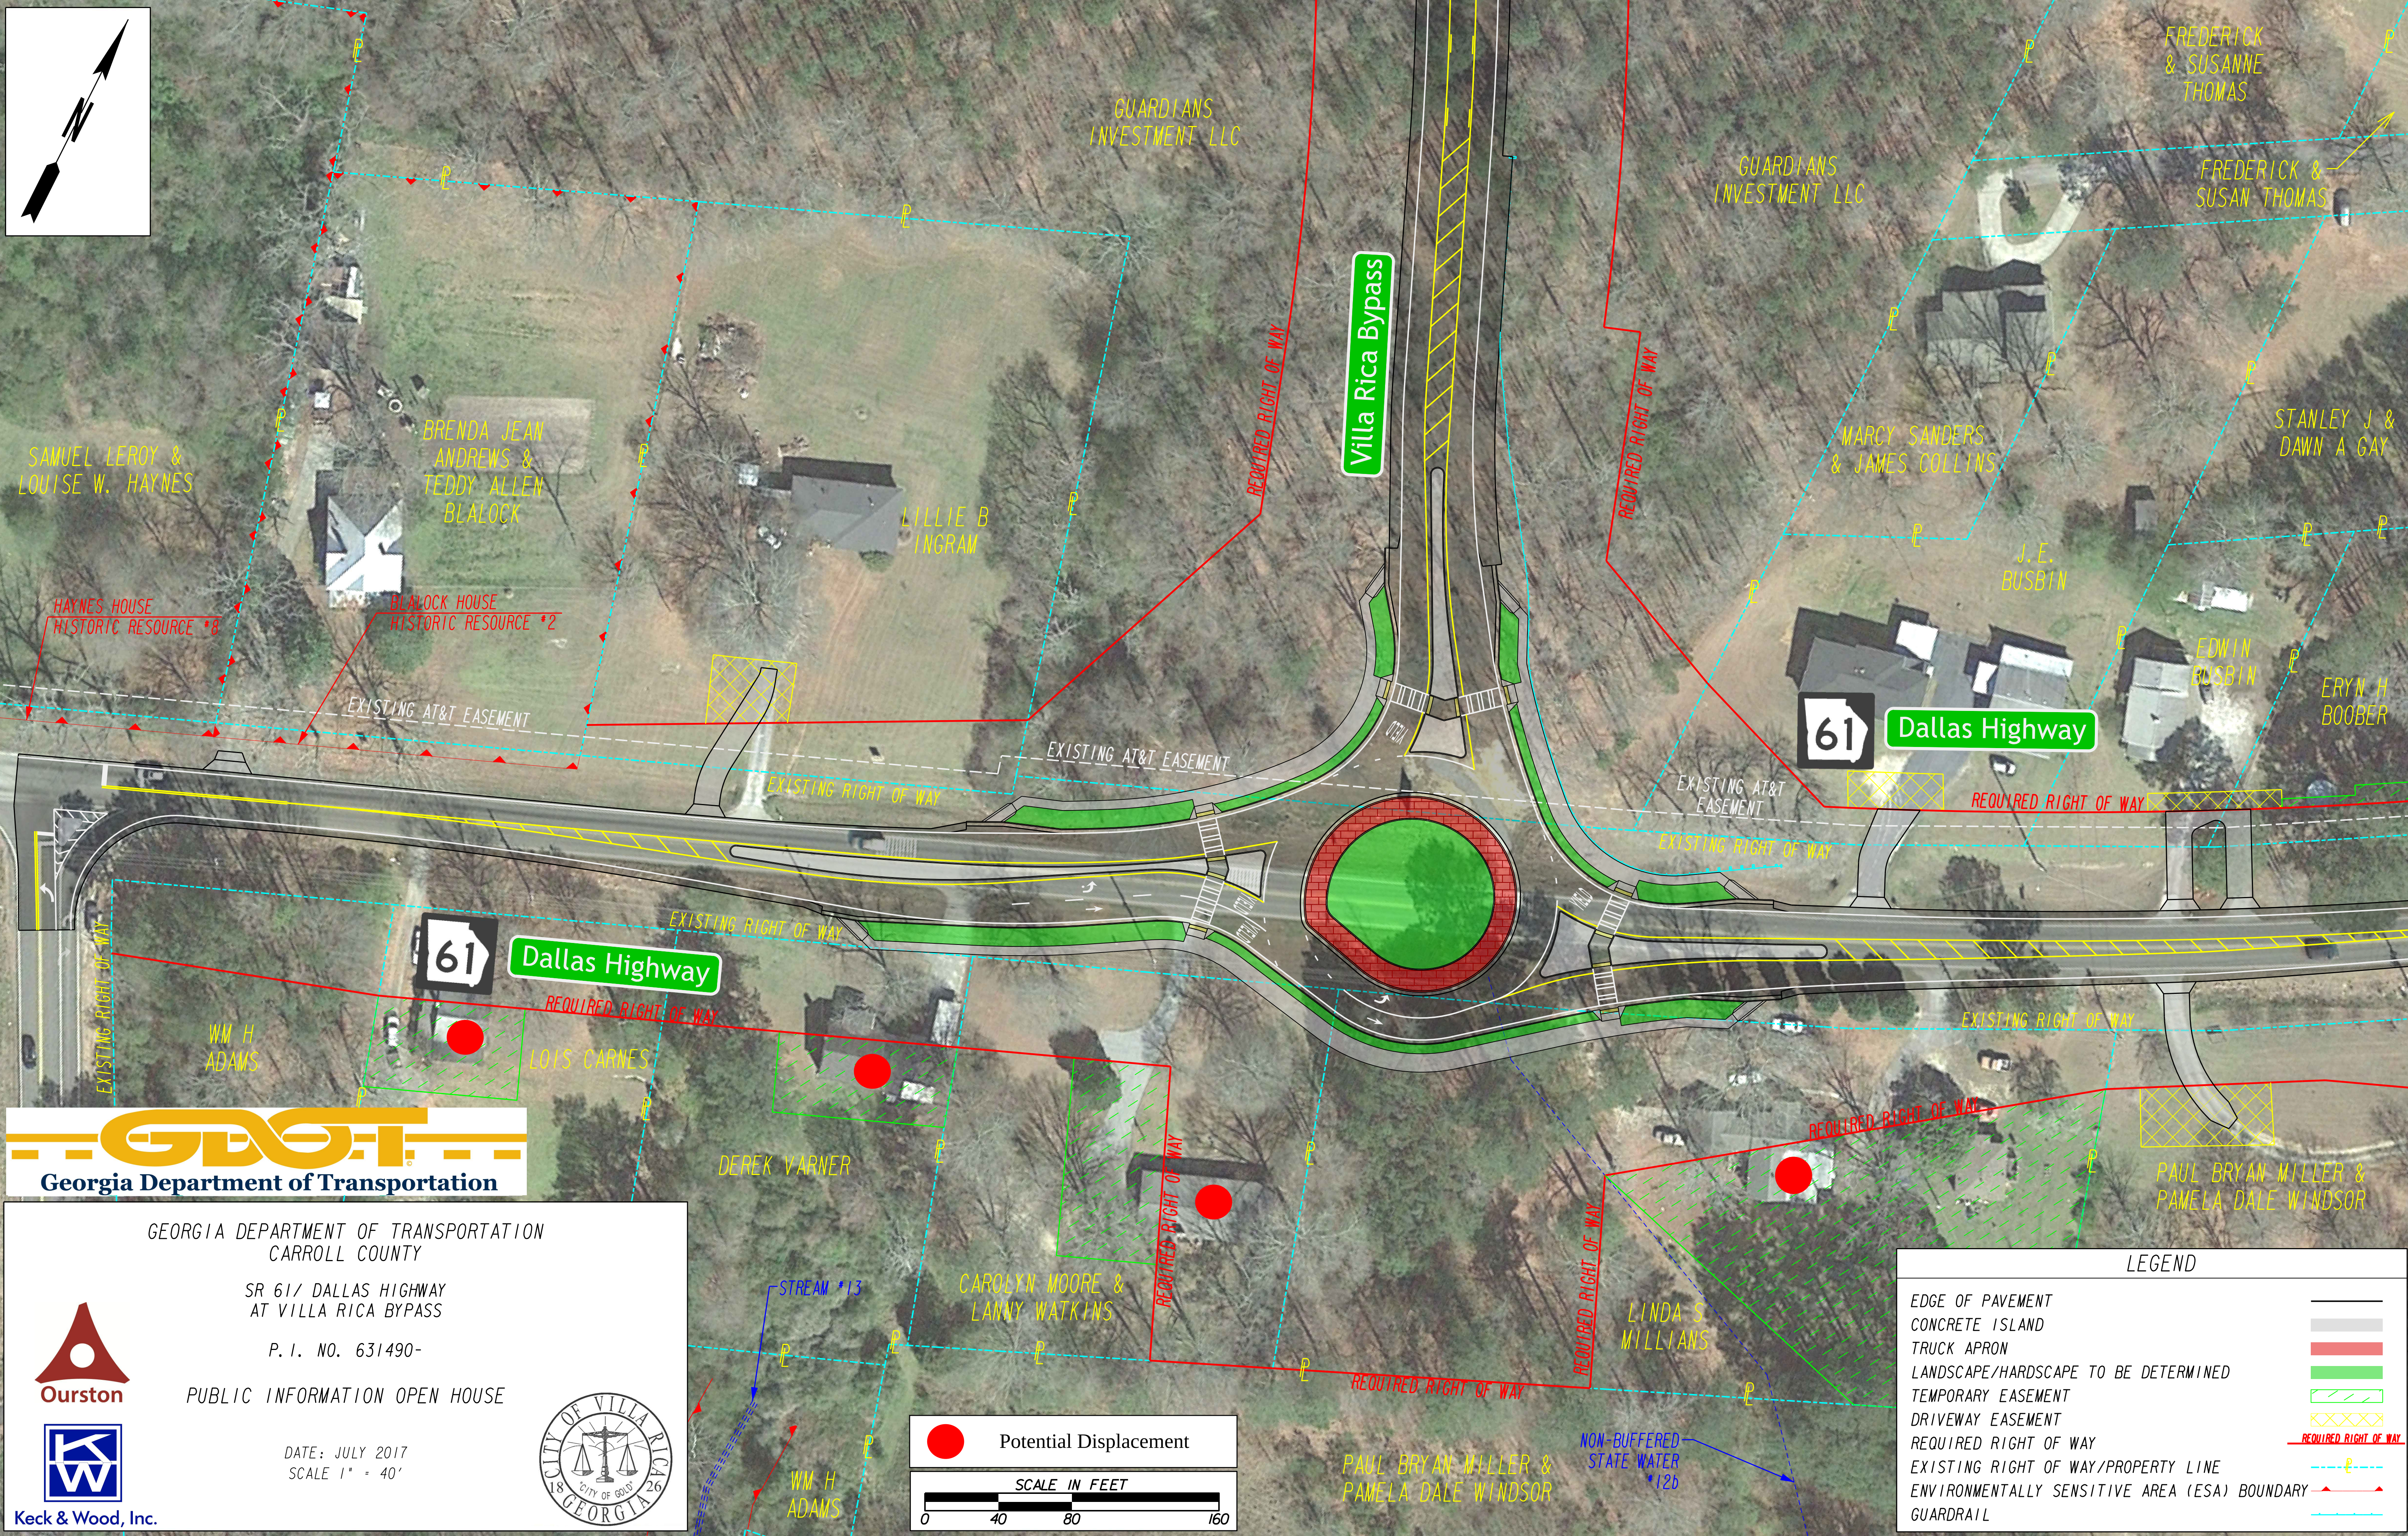

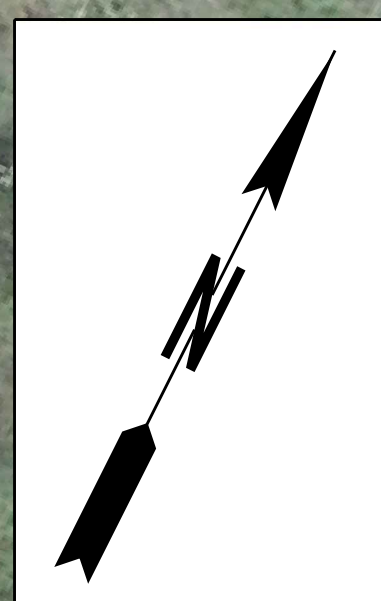

Ourston

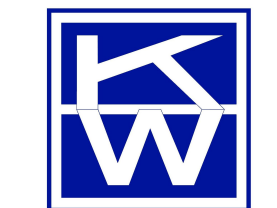

Keck & Wood, Inc.

GEORGIA DEPARTMENT OF TRANSPORTATION
CARROLL COUNTY

SR 61/ DALLAS HIGHWAY
AT VILLA RICA BYPASS

P. I. NO. 631490-

PUBLIC INFORMATION OPEN HOUSE

DATE: JULY 2017
SCALE 1" = 40'



LEGEND	
EDGE OF PAVEMENT	
CONCRETE ISLAND	
TRUCK APRON	
LANDSCAPE/HARDSCAPE TO BE DETERMINED	
TEMPORARY EASEMENT	
DRIVEWAY EASEMENT	
REQUIRED RIGHT OF WAY	
EXISTING RIGHT OF WAY/PROPERTY LINE	
ENVIRONMENTALLY SENSITIVE AREA (ESA) BOUNDARY	
GUARDRAIL	