


JBT J.B. TRIMBLE, INC.
6445 Powers Ferry Road,
Suite 100
Atlanta, GA 30339

LEGEND

- PROPOSED PAVING
- PROPOSED BRIDGE
- REQUIRED R/W LINE
- EXISTING R/W LINE
- PROPERTY LINE
- PAVEMENT REMOVAL
- TRAFFIC SIGNAL
- WARNING FLASHER
- PROPOSED RETAINING WALL
- POTENTIAL DISPLACEMENTS
- WETLANDS
- HISTORICAL RESOURCE


SCALE IN FEET
0 200 400 600

BEGIN ALTERNATE 6B
STP-0000-00 (520)

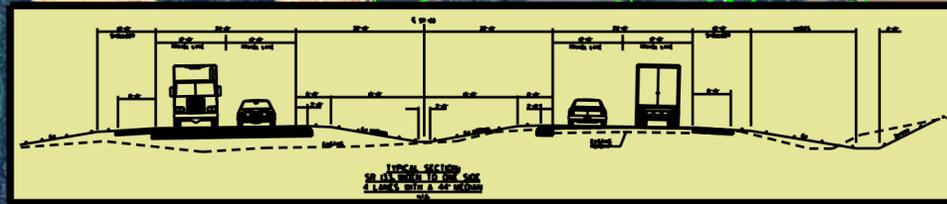

SR 133 WIDENING: MOULTRIE TO ALBANY
CONTRACT 6
STP-0000-00(520) COLQUITT/WORTH COUNTIES
ALTERNATE B (ONE-WAY PAIR)

END PROJECT
STP-0000-00 (520)
BEGIN PROJECT
STP-0000-00 (519)

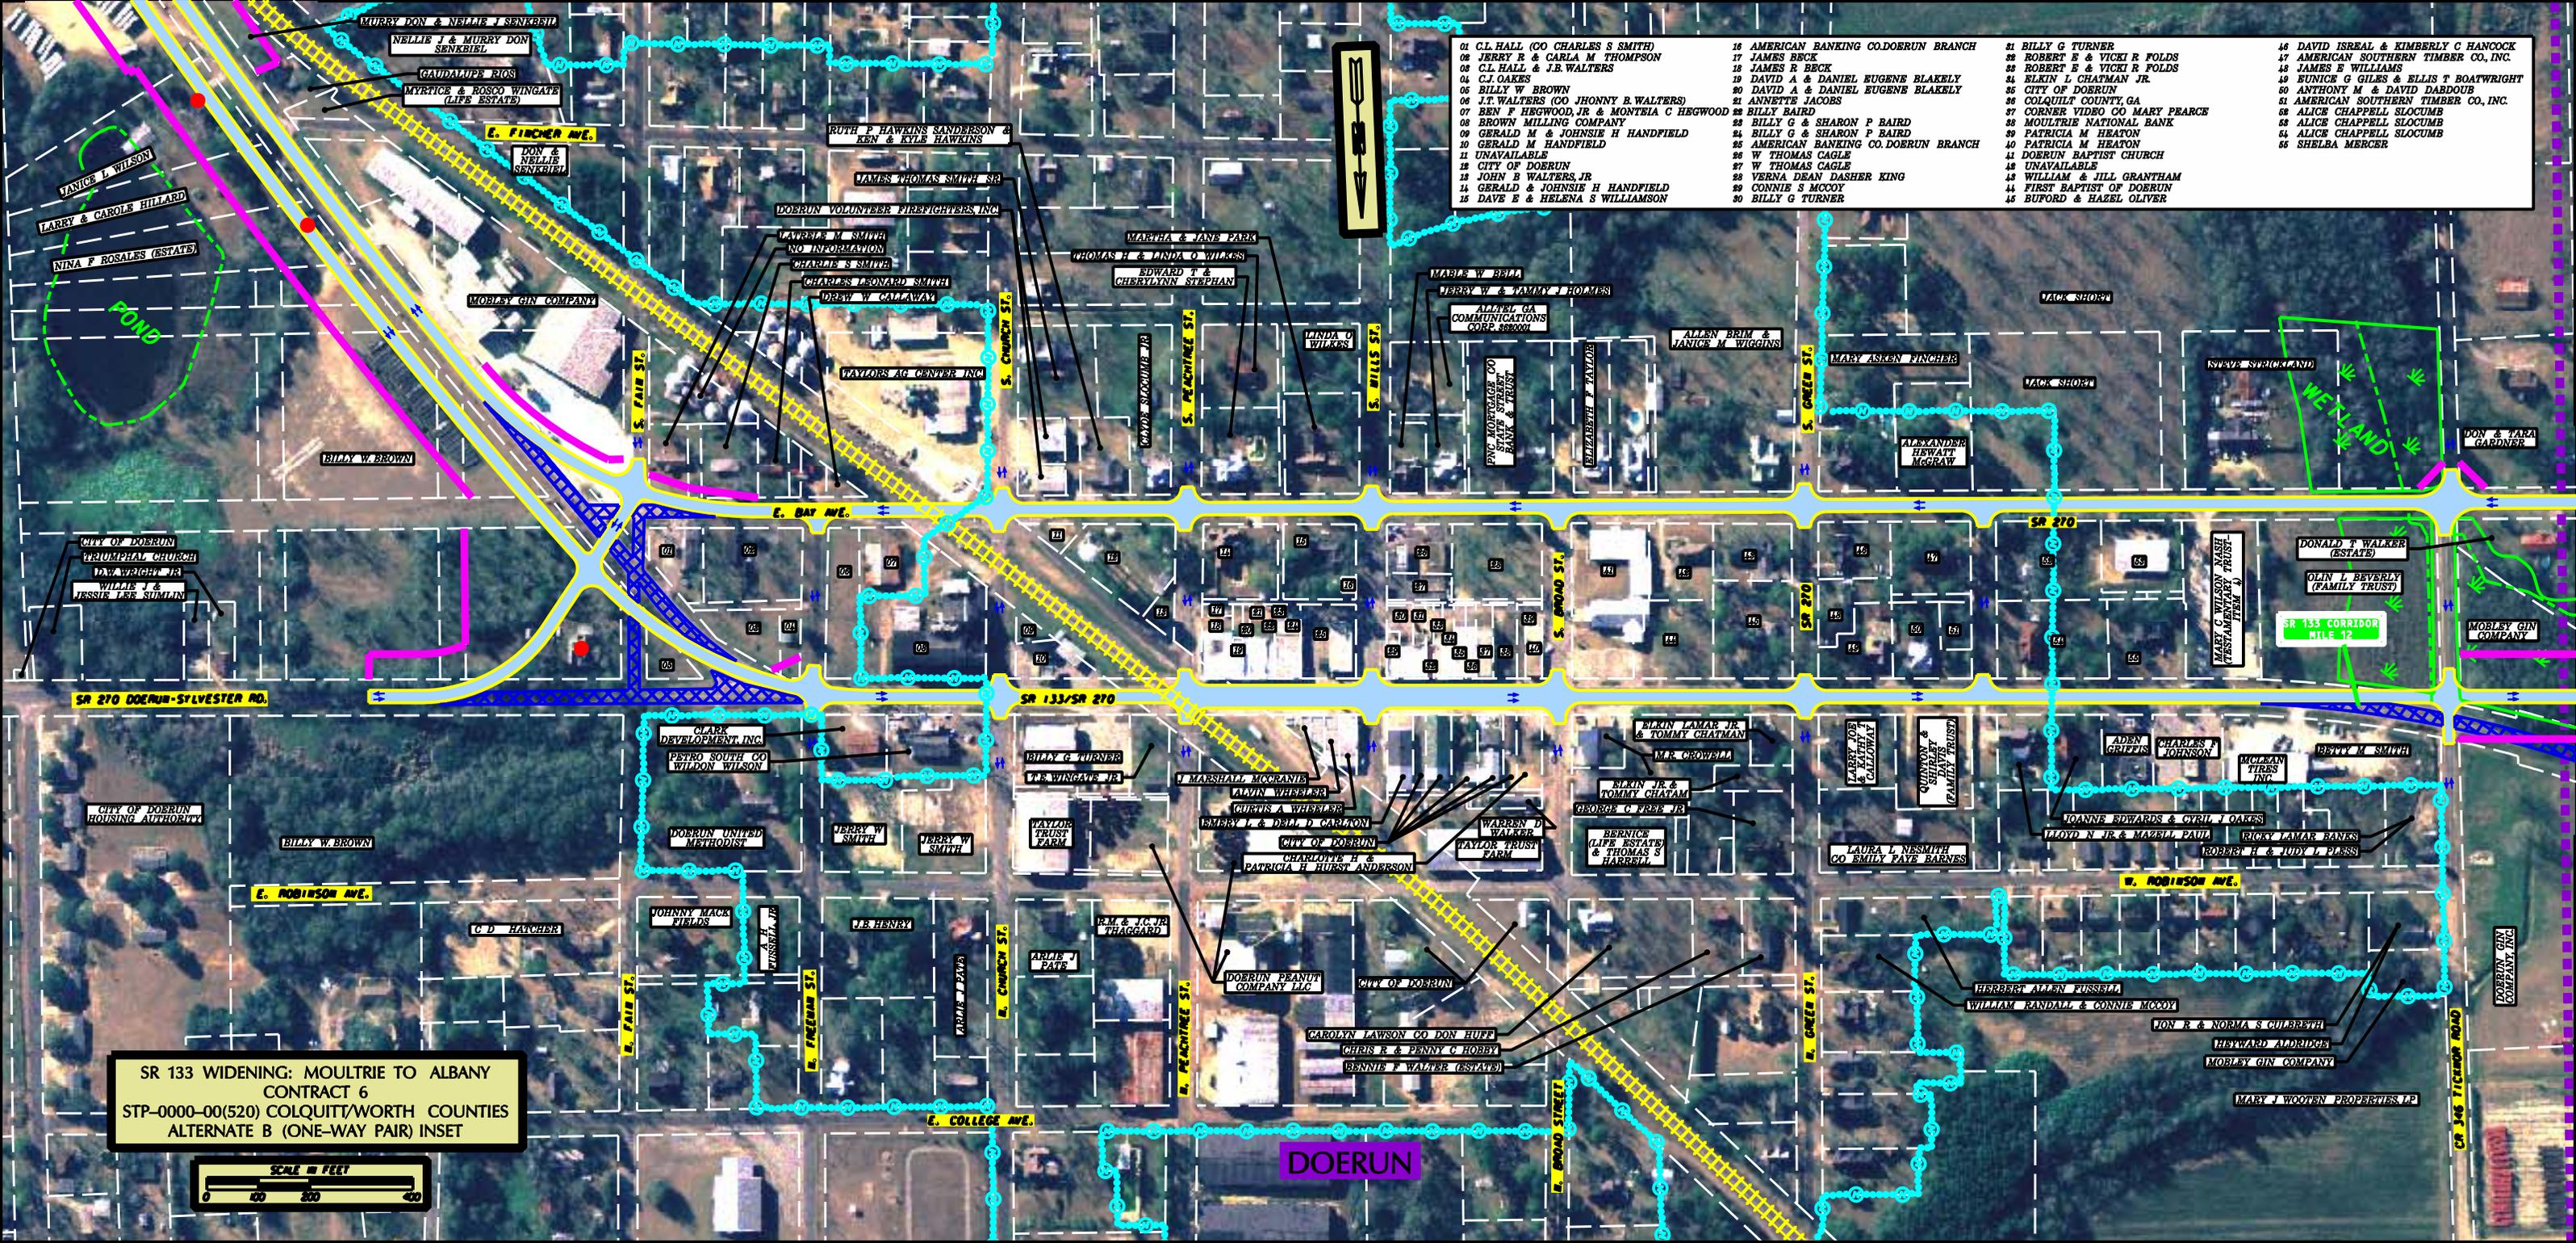

- | | | | |
|---|---------------------------------------|--------------------------------|--|
| 01 CL HALL (CO CHARLES S SMITH) | 16 AMERICAN BANKING CO. DOERUN BRANCH | 31 BILLY G TURNER | 46 DAVID ISREAL & KIMBERLY C HANCOCK |
| 02 JERRY R & CARLA M THOMPSON | 17 JAMES BECK | 32 ROBERT E & VICKI R FOLDS | 47 AMERICAN SOUTHERN TIMBER CO, INC. |
| 03 CL HALL & J.B. WALTERS | 18 JAMES R BECK | 33 ROBERT E & VICKI R FOLDS | 48 JAMES E WILLIAMS |
| 04 C.J. OAKES | 19 DAVID A & DANIEL EUGENE BLAKELY | 34 ELKIN L CHATMAN JR. | 49 EUNICE G GILES & ELLIS T BOATWRIGHT |
| 05 BILLY W BROWN | 20 DAVID A & DANIEL EUGENE BLAKELY | 35 CITY OF DOERUN | 50 ANTHONY M & DAVID DABDOUB |
| 06 J.T. WALTERS (CO JHONNY R. WALTERS) | 21 ANNETTE JACOBS | 36 COLQUITT COUNTY, GA | 51 AMERICAN SOUTHERN TIMBER CO, INC. |
| 07 BEN F HEGWOOD, JR. & MONTEIA C HEGWOOD | 22 BILLY BAIRD | 37 CORNER VIDEO CO MARY PEARCE | 52 ALICE CHAPPELL SLOCUMB |
| 08 BROWN MILLING COMPANY | 23 BILLY G & SHARON P BAIRD | 38 MOULTRIE NATIONAL BANK | 53 ALICE CHAPPELL SLOCUMB |
| 09 GERALD M & JOHNSIE H HANDFIELD | 24 BILLY G & SHARON P BAIRD | 39 PATRICIA M HEATON | 54 ALICE CHAPPELL SLOCUMB |
| 10 GERALD M HANDFIELD | 25 AMERICAN BANKING CO. DOERUN BRANCH | 40 PATRICIA M HEATON | 55 SHELEBA MERCER |
| 11 UNAVAILABLE | 26 W THOMAS CAGLE | 41 DOERUN BAPTIST CHURCH | |
| 12 CITY OF DOERUN | 27 W THOMAS CAGLE | 42 UNAVAILABLE | |
| 13 JOHN B WALTERS, JR | 28 VERA DEAN DASHER KING | 43 WILLIAM & JILL GRANTHAM | |
| 14 GERALD & JOHNSIE H HANDFIELD | 29 CONNIE S MCCOY | 44 FIRST BAPTIST OF DOERUN | |
| 15 DAVE E & HELENA S WILLIAMSON | 30 BILLY G TURNER | 45 BUFORD & HAZEL OLIVER | |

SR 133 WIDENING: MOULTRIE TO ALBANY
 CONTRACT 6
 STP-0000-00(520) COLQUITT/WORTH COUNTIES
 ALTERNATE B (ONE-WAY PAIR) INSET



DOERUN