


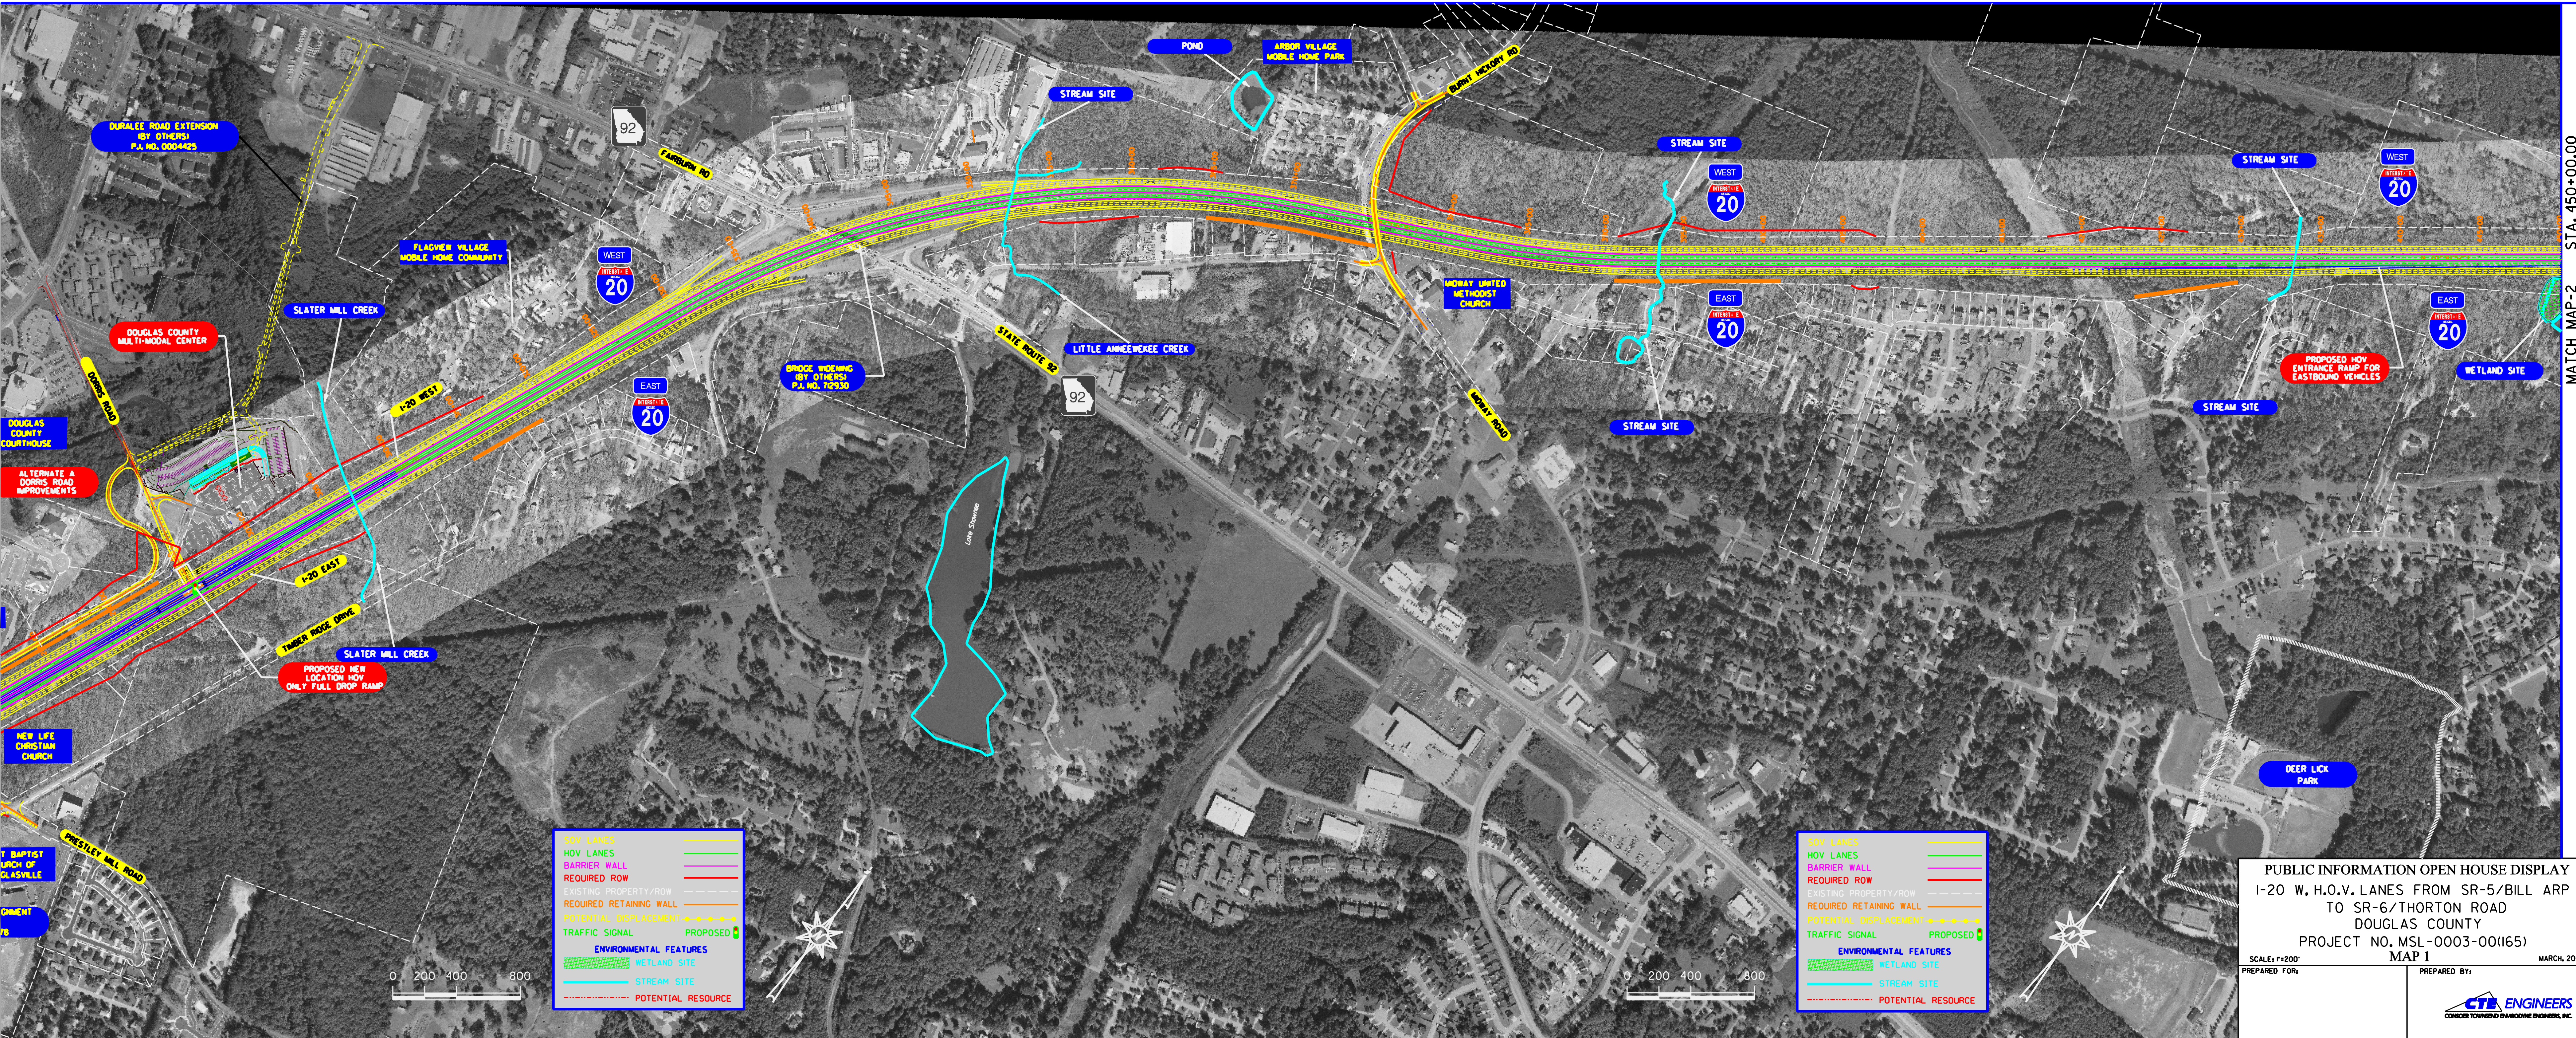

PUBLIC INFORMATION OPEN HOUSE DISPLAY
I-20 W, H.O.V. LANES FROM SR-5/BILL ARP
TO SR-6/THORTON ROAD
DOUGLAS COUNTY
PROJECT NO. MSL-0003-00(165)
MAP 1
SCALE: 1"=200'
PREPARED FOR:
PREPARED BY:
MARCH, 2005

