


# EDS00-0084-00(026) WARE COUNTY S.R. 34/U.S. 84 IMPROVEMENTS P.I. No. 522770

MATCHLINE - SEE DISPLAY 1

MATCHLINE - SEE DISPLAY 3

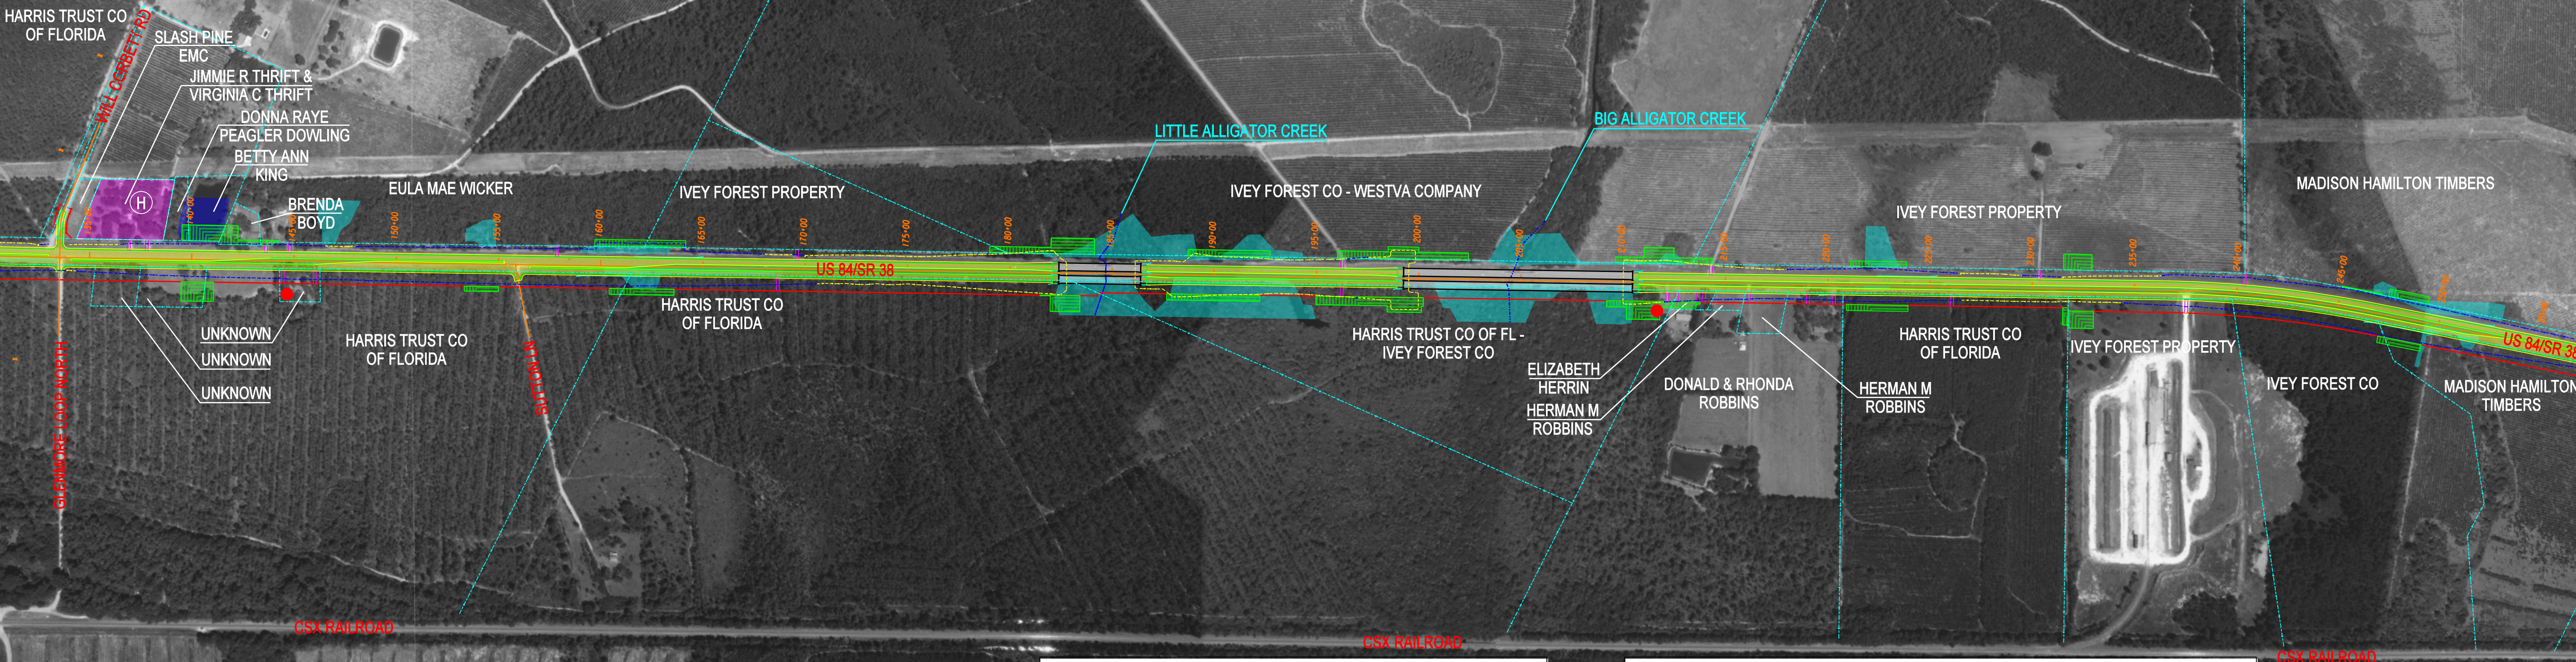

GEORGIA  
DEPARTMENT  
OF  
TRANSPORTATION

PIOH DISPLAY 2  
FEBRUARY 22, 2011

| LEGEND                         |                           |
|--------------------------------|---------------------------|
| EXISTING INFORMATION           | PROPOSED INFORMATION      |
| PROPERTY LINE                  | RIGHT-OF-WAY              |
| WETLAND                        | CONSTRUCTION EASEMENT     |
| OPEN WATER (POND)              | PROPOSED ROADWAY          |
| STREAM                         | PROPOSED BRIDGE           |
| HISTORIC AREA                  | PROPOSED MEDIAN           |
| SCALE IN FEET<br>0 200 400 800 | CONSTRUCTION LIMIT (CUT)  |
|                                | CONSTRUCTION LIMIT (FILL) |
|                                | DISPLACEMENT              |

