



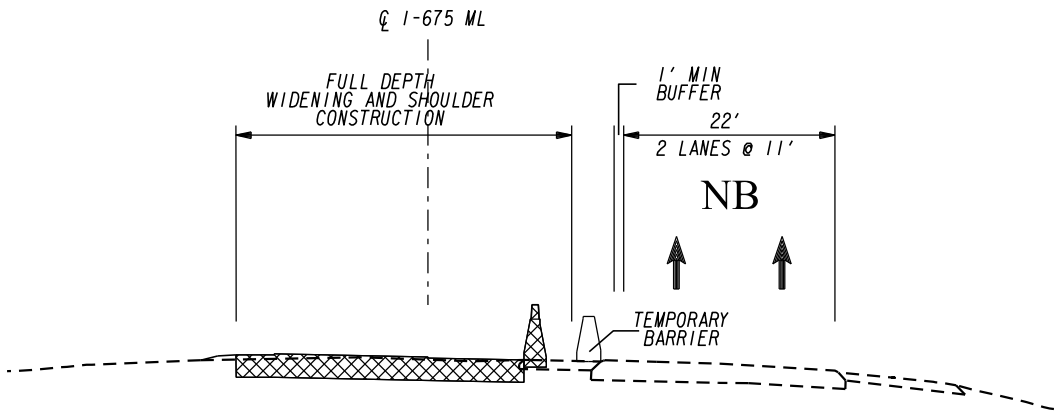

STAGE 1:
1. CONSTRUCT FULL DEPTH, INSIDE SHOULDERS, REVERSIBLE OR MANAGED LANES AND THROUGH LANES INCLUDING DRAINAGE, WALLS, SOUND BARRIERS AND SIDE BARRIERS.

CONSTRUCTION STAGE 1

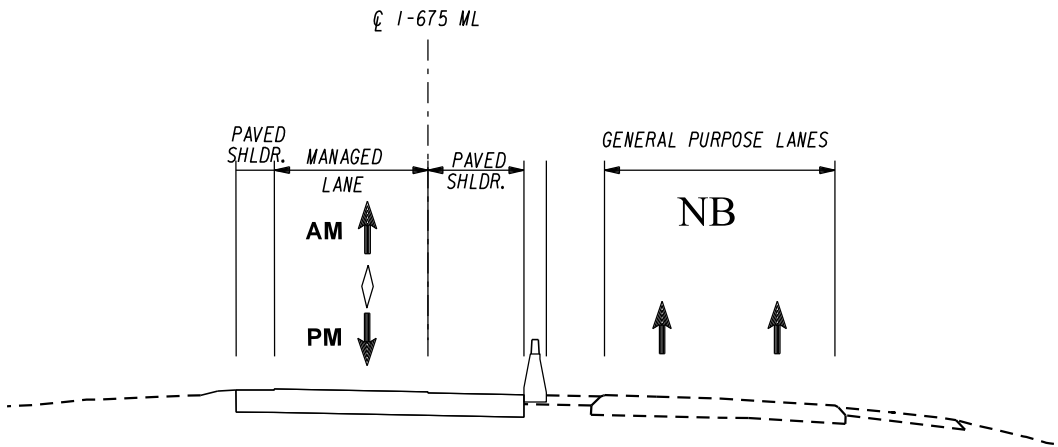

STAGE 2:
1. PLACE ALL TRAVEL LANES IN PERMANENT ALIGNMENT.

CONSTRUCTION STAGE 2

STA.158+43.90 TO STA.164+00

STAGING TYPICAL SECTIONS - I-675 REVERSIBLE MANAGED LANE CONSTRUCTION

NOTE:
CONTRACTOR SHALL FIELD VERIFY AND INSTALL ALL NECESSARY TEMPORARY DRAINAGE

EXISTING GROUND ----- AREA OF CONSTRUCTION DURING STAGE  FINISHED CONSTRUCTION/ GROUND LINE _____		ARCADIS Infrastructure · Water · Environment · Buildings NOT TO SCALE	RELEASED FOR CONSTRUCTION 10/17/2014	REVISION DATES			STATE OF GEORGIA DEPARTMENT OF TRANSPORTATION		
							OFFICE: INNOVATIVE PROGRAM DELIVERY		
							CONSTRUCTION STAGING PLAN		
							I-75 MANAGED LANES		
							DRAWING No. 19-011		