


SEE PLAN SHEETS FOR SIDEWALK IMPROVEMENT LOCATIONS

SEE PLAN SHEETS FOR SIDEWALK IMPROVEMENT LOCATIONS

- REQUIRED PAVEMENT**
- (A) 4" CONC. SIDEWALK PVMT, GA. DETAIL A-3 (ALL ADA RAMP SHALL BE 8" WITHIN THE RADII)
  - (B) CONCRETE INTEGRAL MEDIAN, 6" OR 10" (SEE PLANS FOR LOCATION)

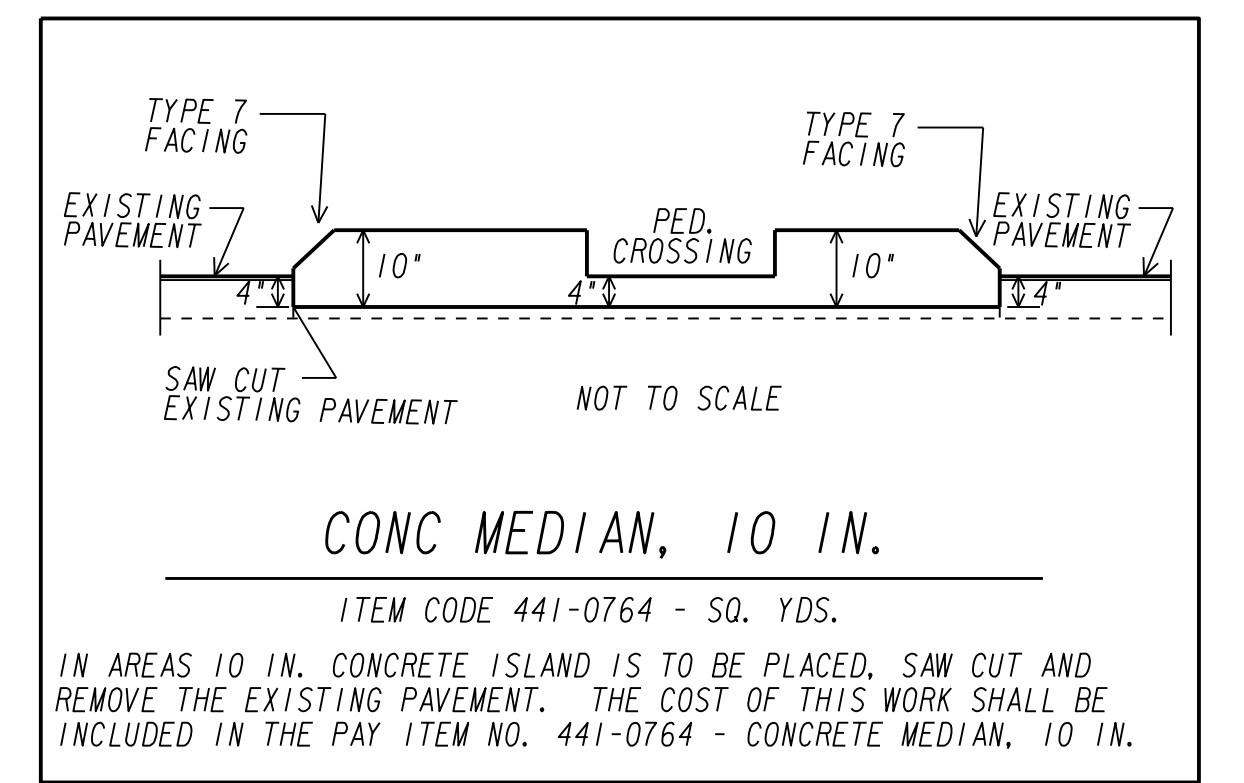

REVISION DATES	