
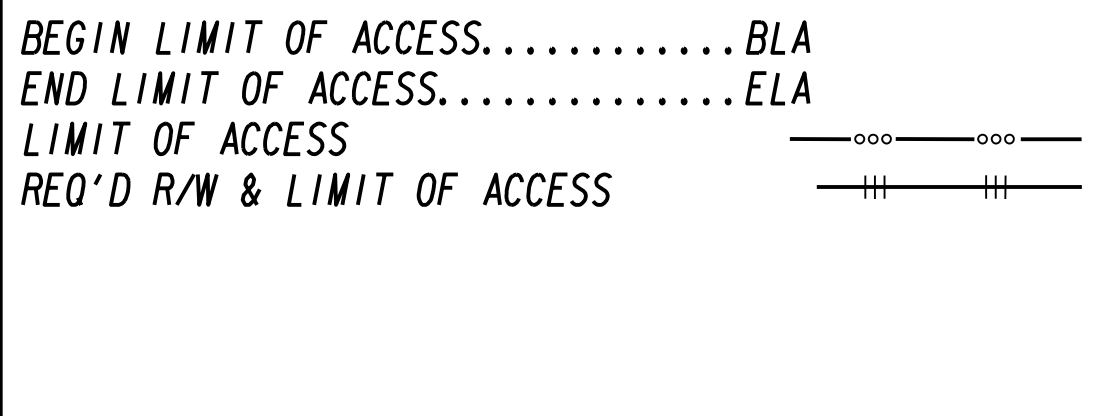


ESA - SEE ENVIRONMENTAL RESOURCES IMPACT TABLE IN GENERAL NOTES FOR CONSTRUCTION RESTRICTIONS

• PROPOSED LIGHTING FIXTURES SEE DWGS 25-001 TO 25-024 FOR DETAILS

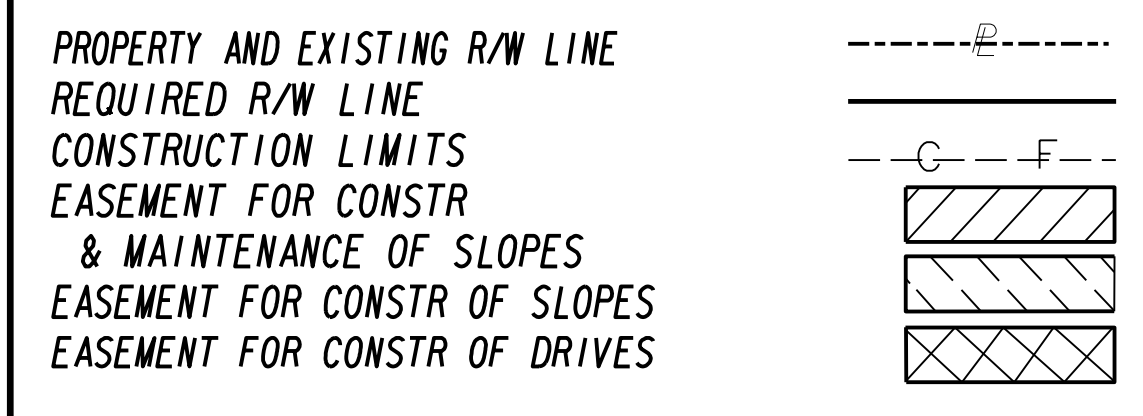

GEORGIA  
 DEPARTMENT  
 OF  
 TRANSPORTATION

**URS**  
 400 NORTHPARK TOWN CENTER  
 1000 ABERNATHY ROAD, N.E., SUITE 900  
 ATLANTA, GEORGIA 30328  
 TEL: (678) 908-8800 FAX: (678) 808-8400

SCALE IN FEET  
 0 20 40 80

REVISION DATES	

STATE OF GEORGIA  
 DEPARTMENT OF TRANSPORTATION  
 OFFICE: PROGRAM DELIVERY

**MAINLINE PLAN**

SR 8 (PONCE DE LEON AVENUE)  
 PEDESTRIAN SAFETY IMPROVEMENT

DRAWING No.  
 13-013