


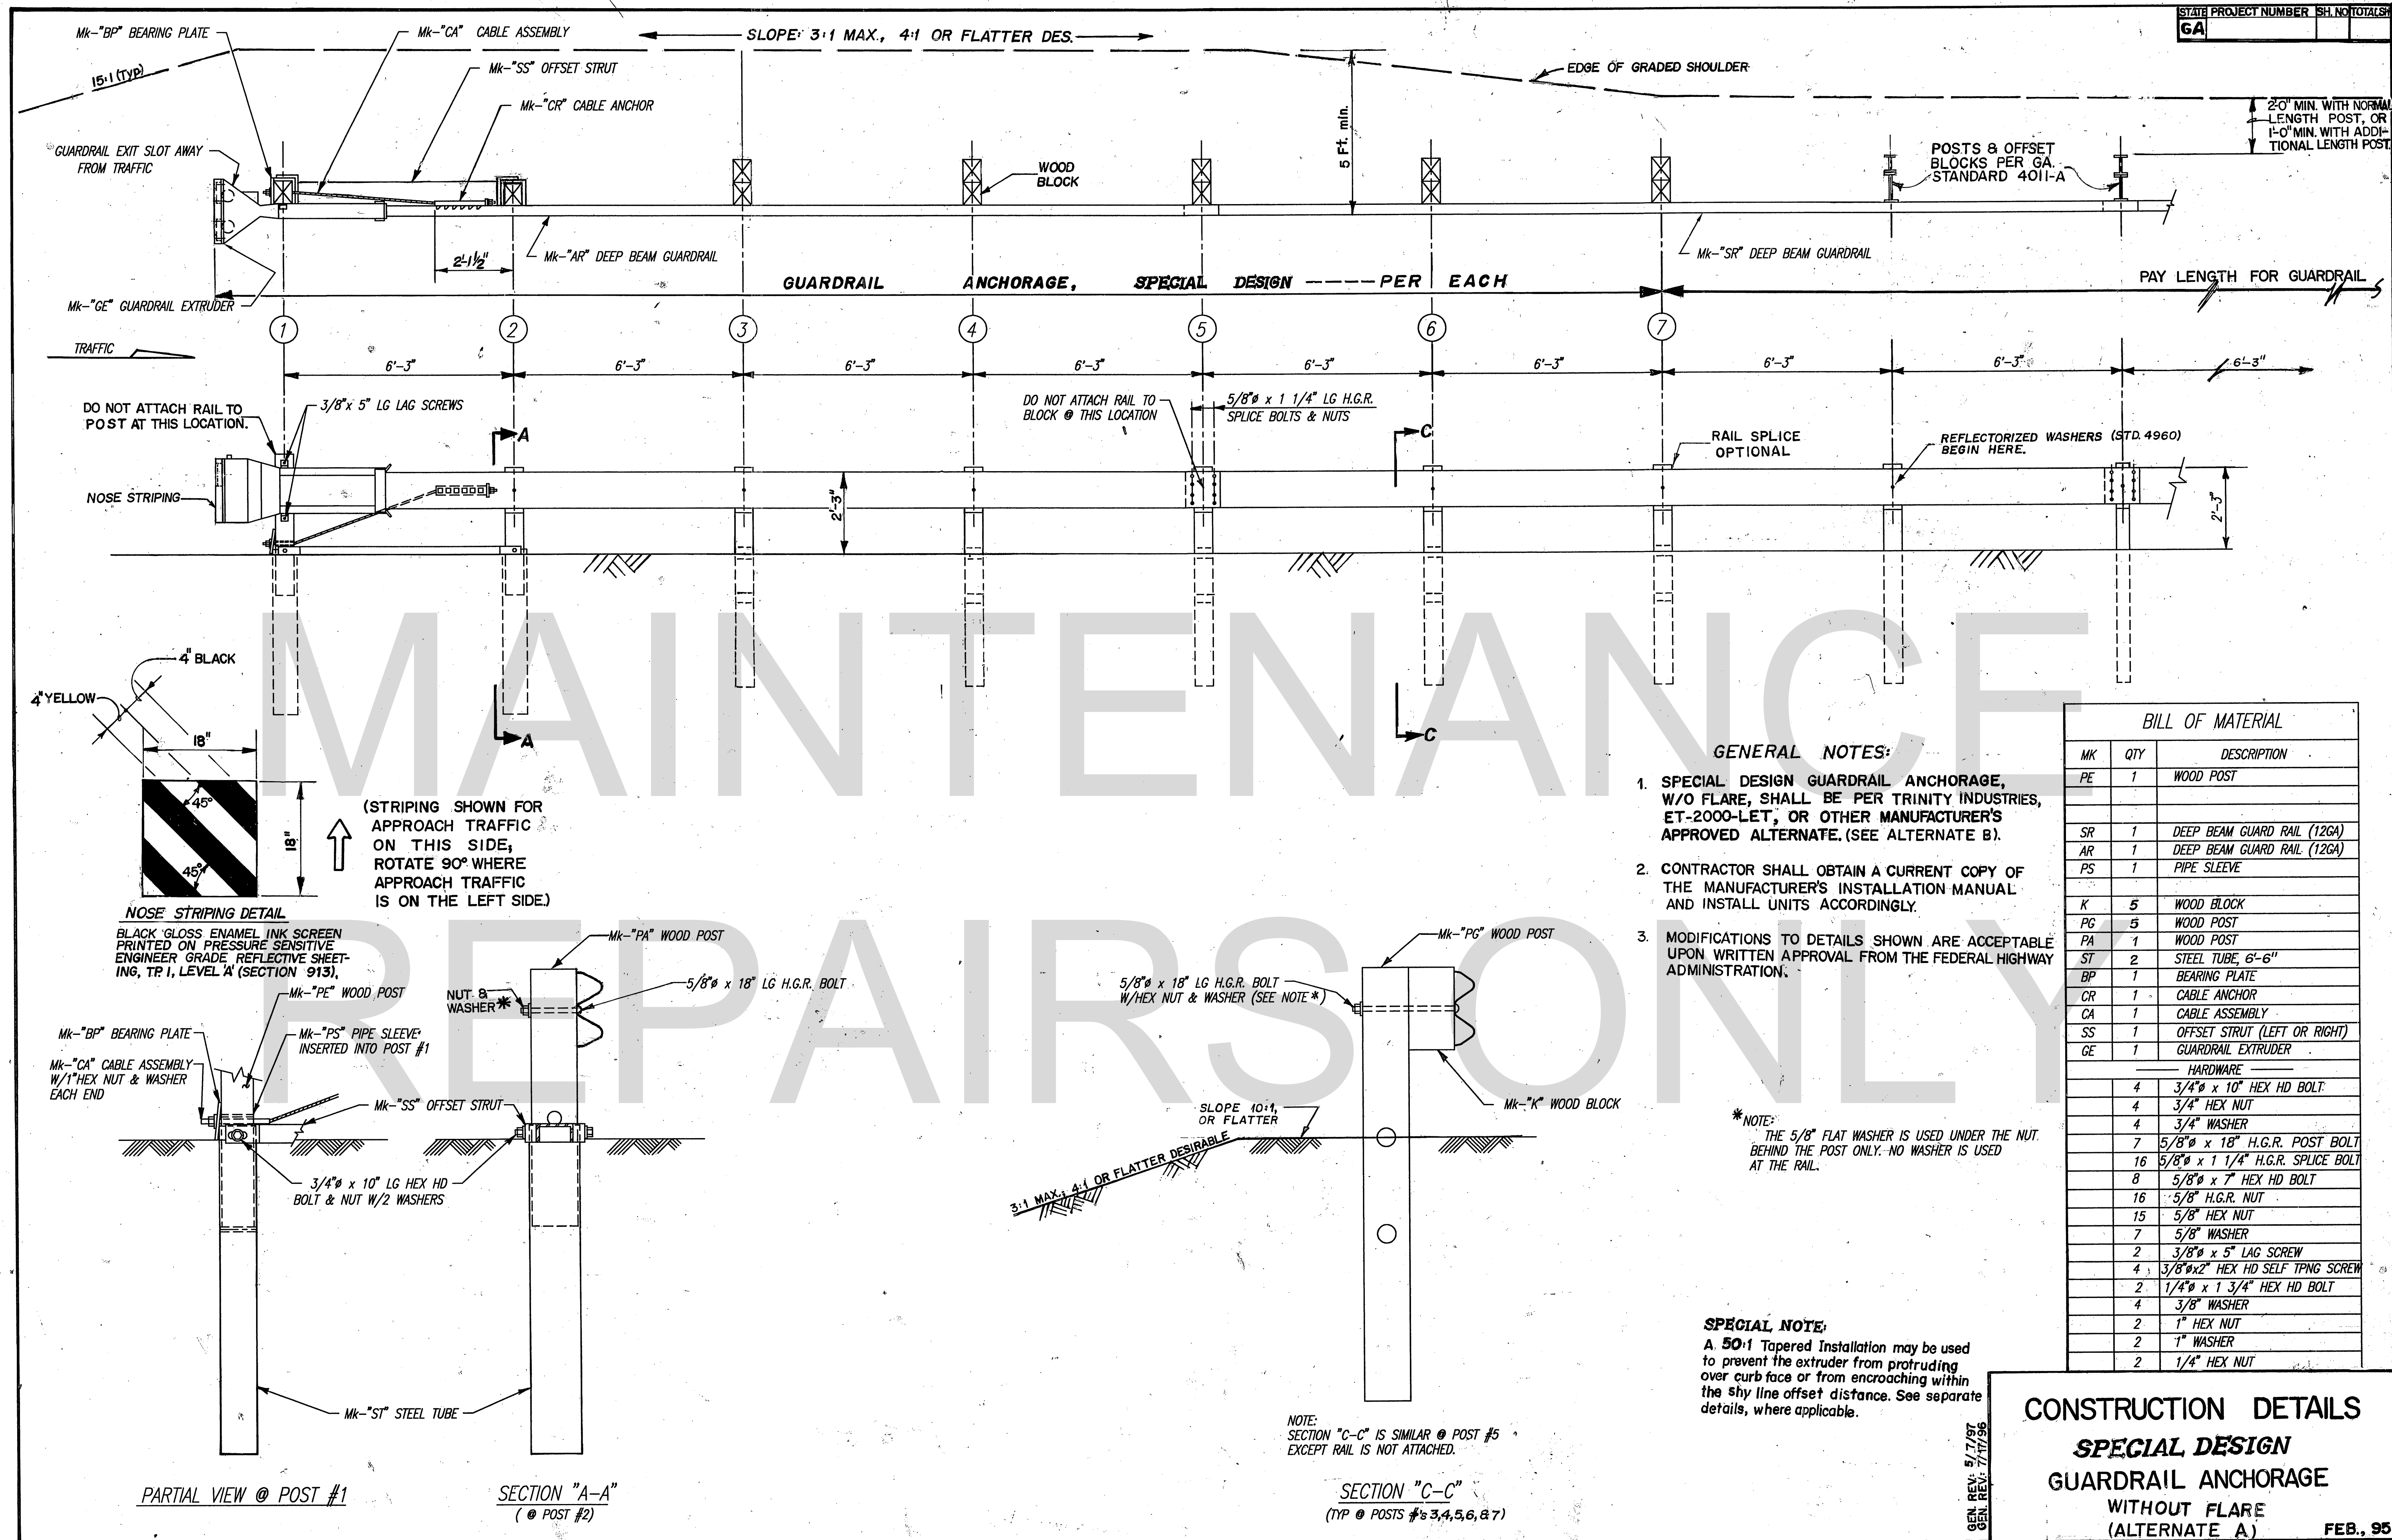

CONSTRUCTION DETAILS
SPECIAL DESIGN
GUARDRAIL ANCHORAGE
WITHOUT FLARE
(ALTERNATE A)
FEB. 95