


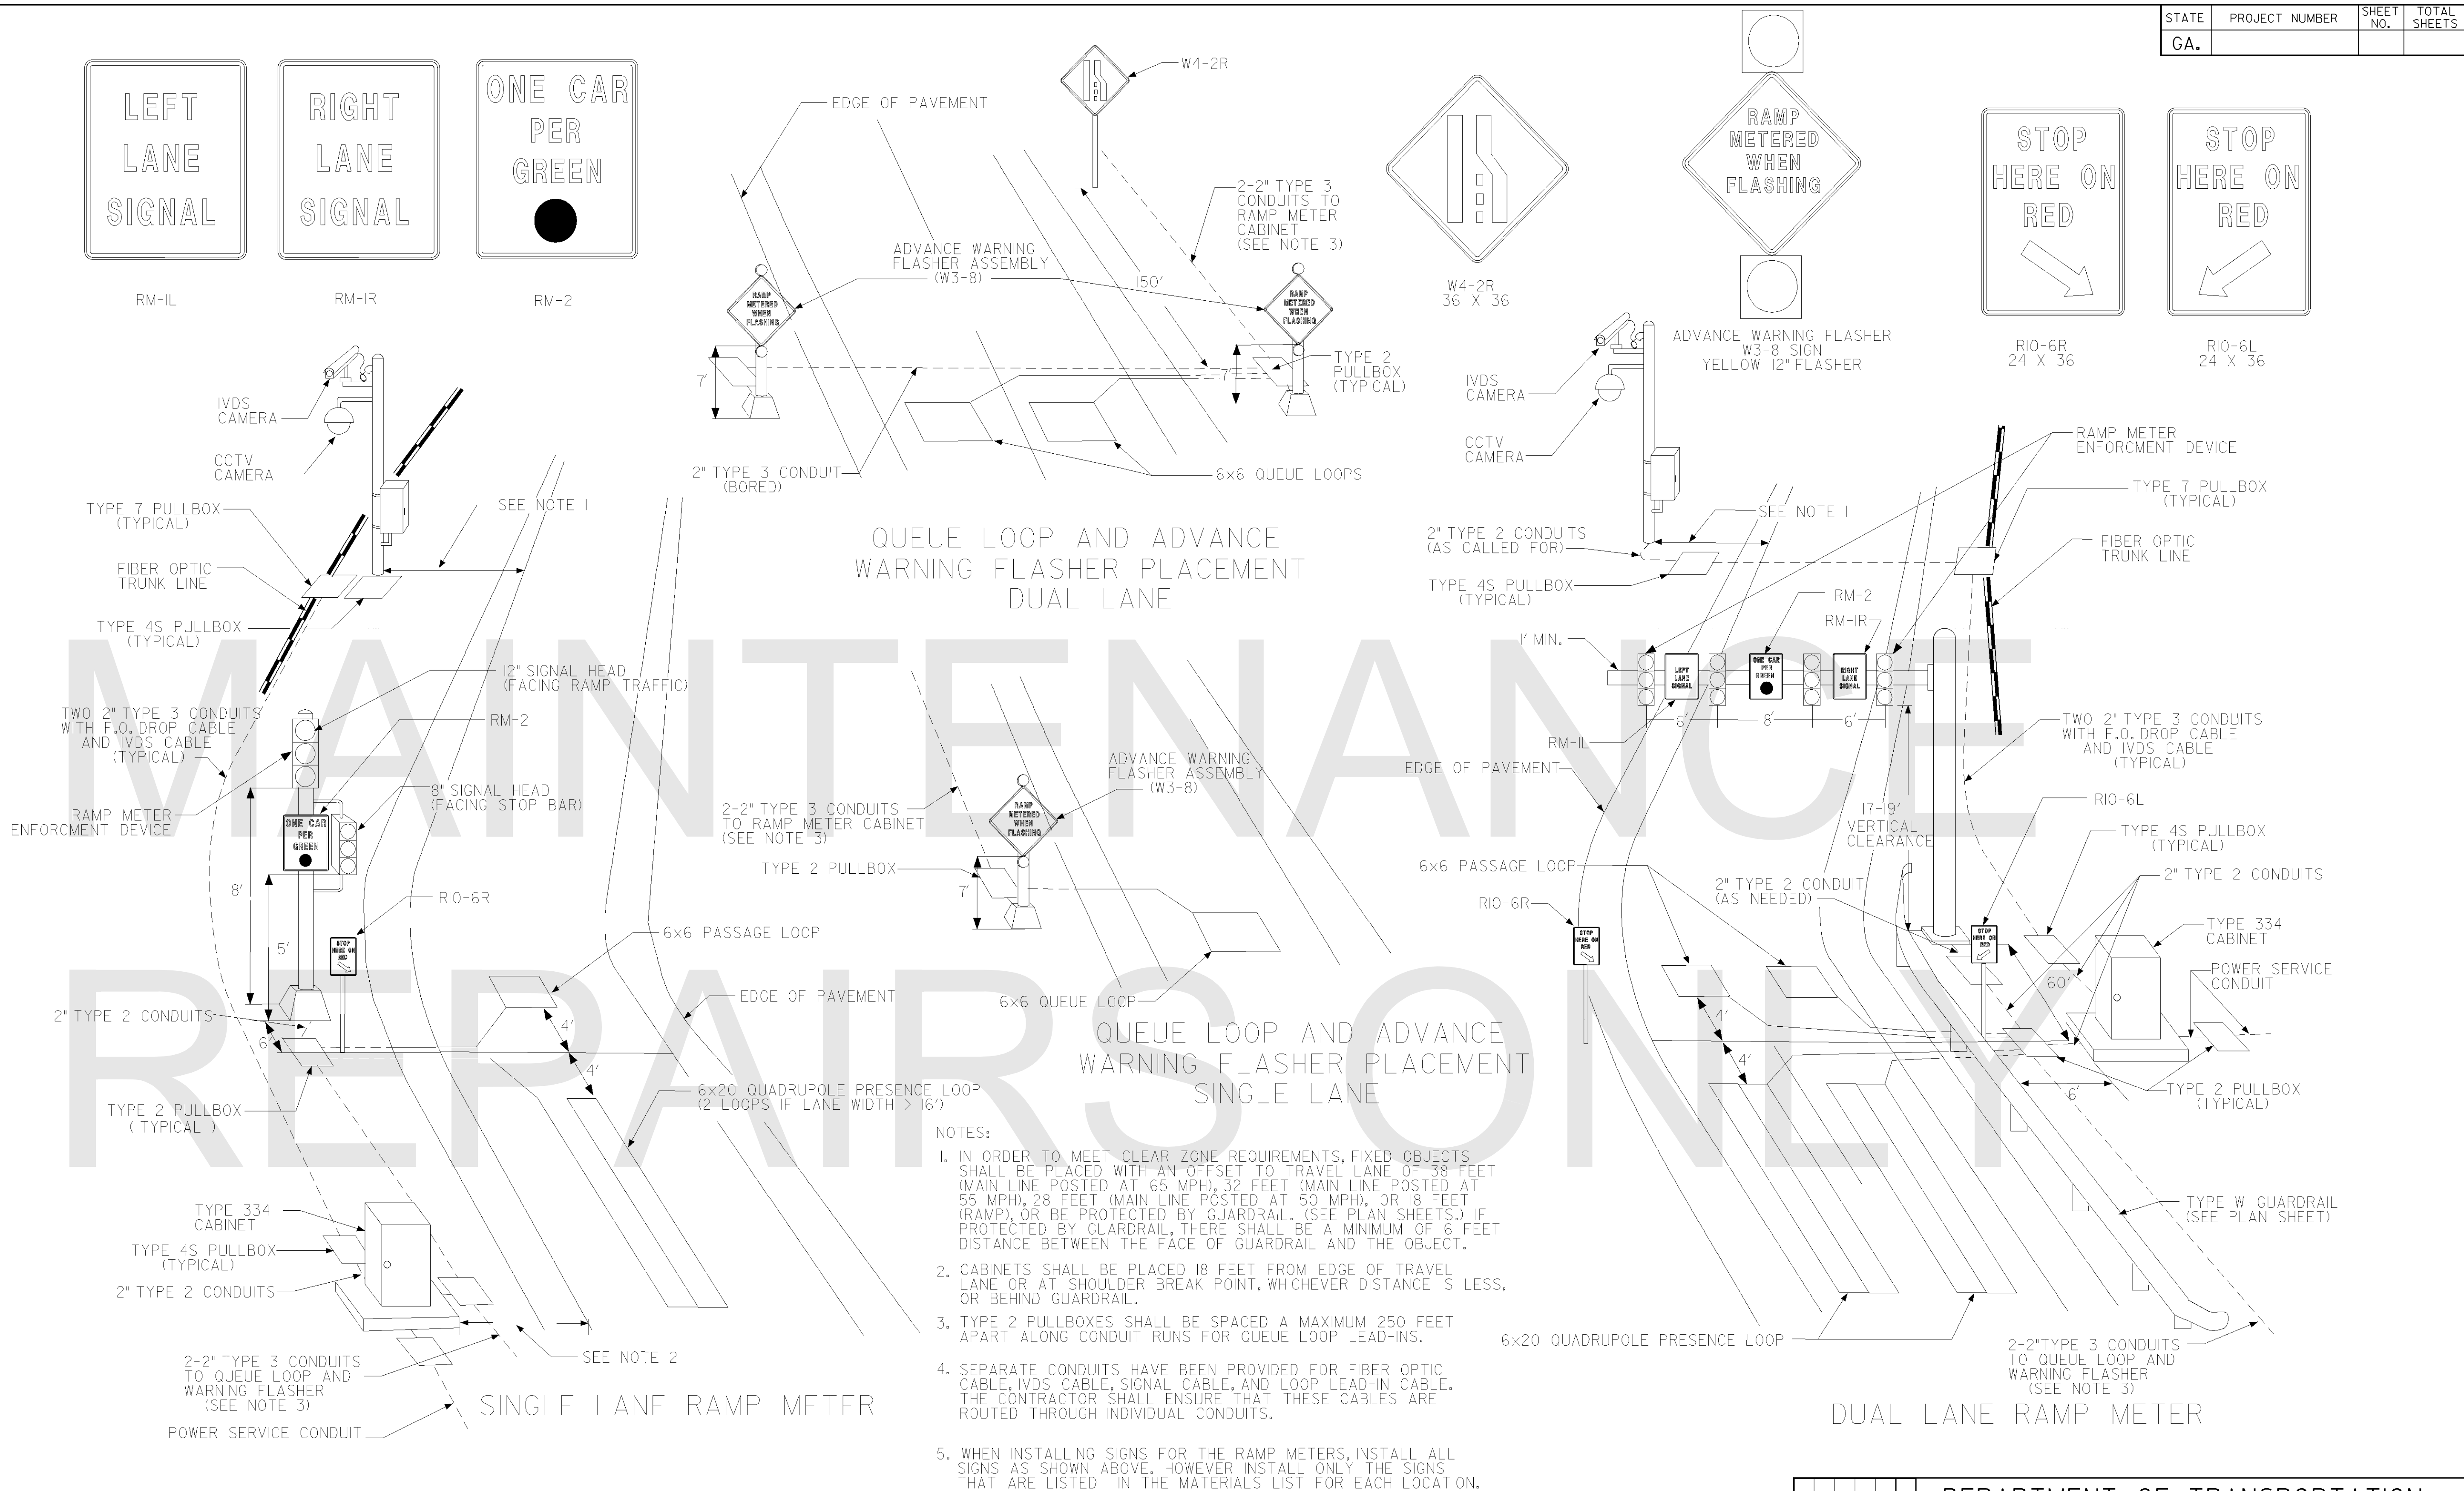

				DEPARTMENT OF TRANSPORTATION STATE OF GEORGIA			
				CONSTRUCTION DETAIL RAMP METER INSTALLATION DETAILS 1 OF 2			
				NO SCALE		JANUARY 2007	
						NUMBER ITS-51	